




RAILING SYSTEM:

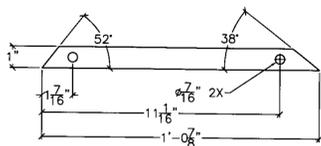


HR05: PLATE-1/4"
6" = 1'-0" QTY. 48

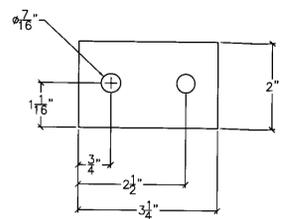

HR08: PLATE-1/4"
1'-0" = 1'-0" QTY. 12

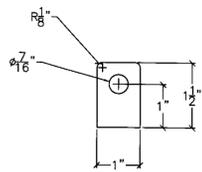

W01: PLATE-1/4"
1'-0" = 1'-0" QTY. 775

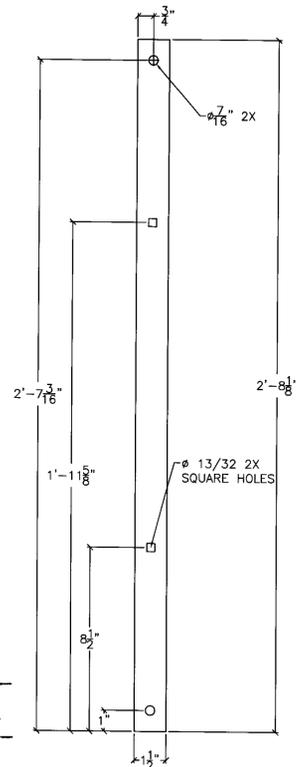

RECEIVED
OK'D BY _____
JUL 31 2009
BY *W.P.S.* DATE 8/6/09

HR09: PLATE-1/4"
6" = 1'-0" QTY. 24

Revised Plot, Construction For Approval Only, VT 0209 (802) 257-7383	
TITLE: Wallingford Bridge Rehab LOCATION: Wallingford, VT DRAWING TITLE: Drawings Railing System Drawings	DRAWN BY: JED CHECKED BY: JED/ASL JOB CONTACT: Erick Foster, State of VT DATE: 4-30-09
DRAWING NO.	R-1
SHEET NO.	5 of 10