


**EXISTING CONDITION**


**VERTICAL MEMBER REPAIR DETAILS**

SBI-9, SBI-16, SB2-9, SB2-16  
 NBI-9, NBI-16, NB2-9, NB2-16

SCALE 3" = 1'-0"

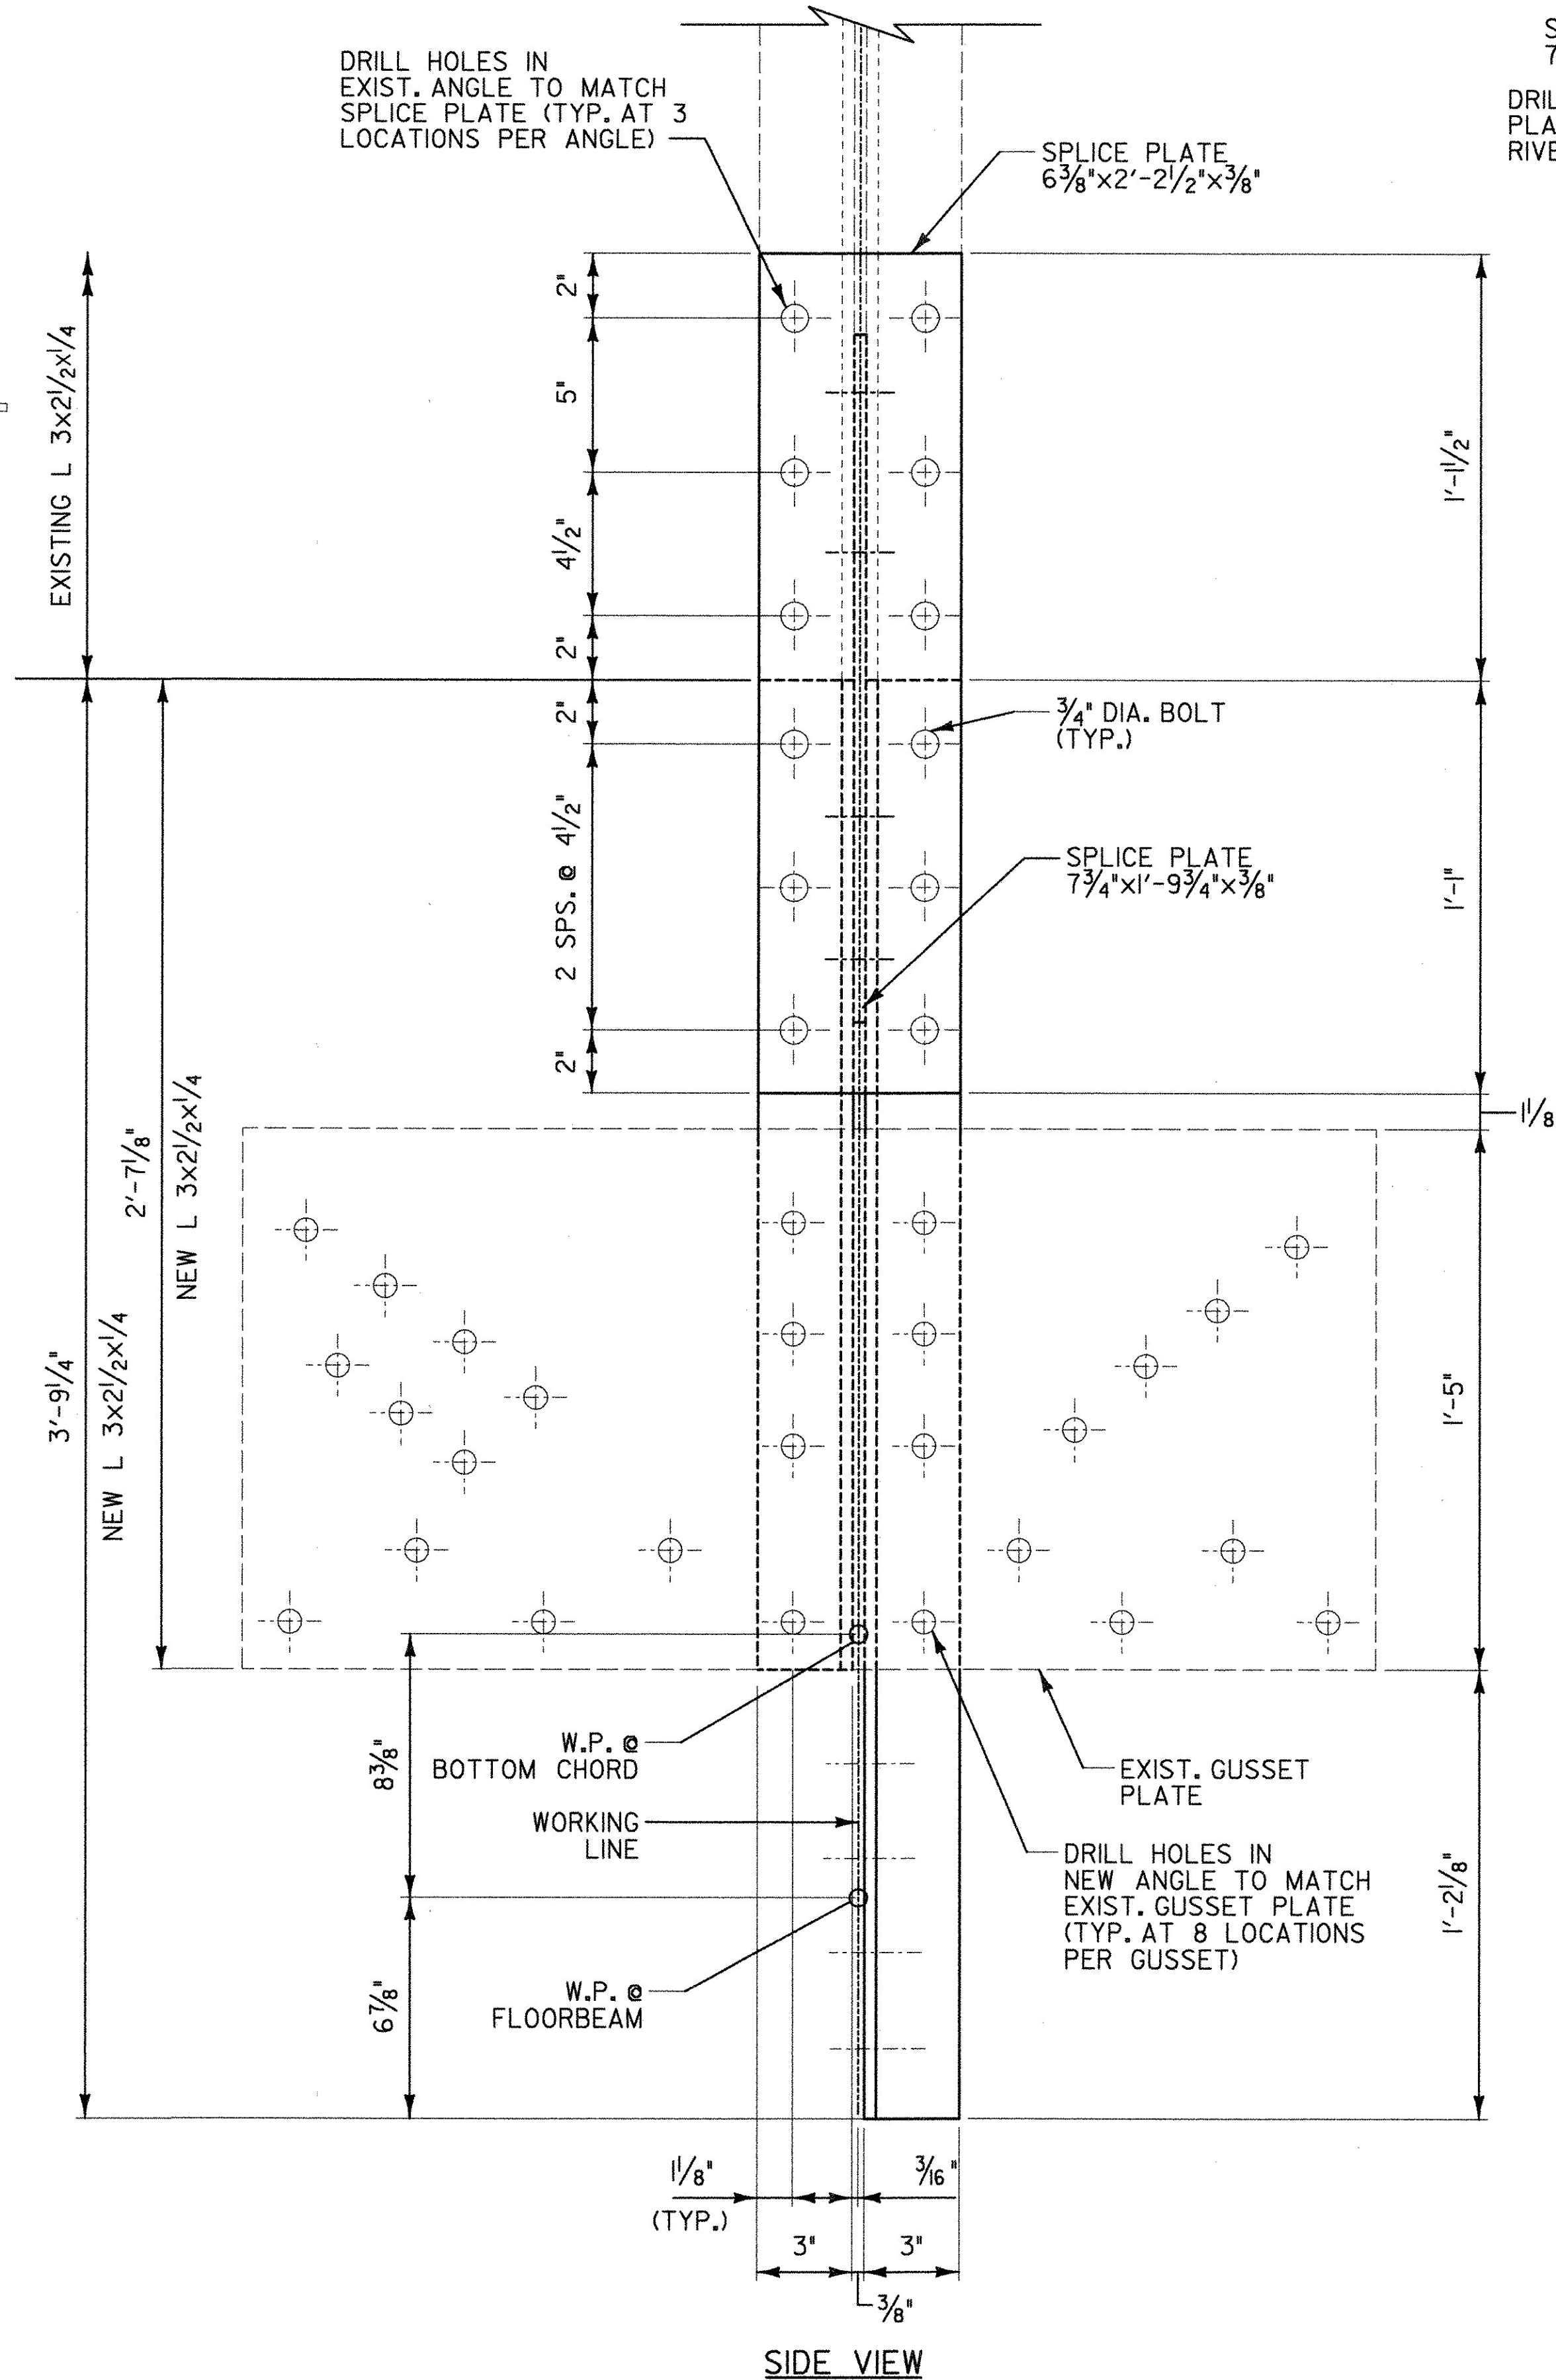

**SIDE VIEW**

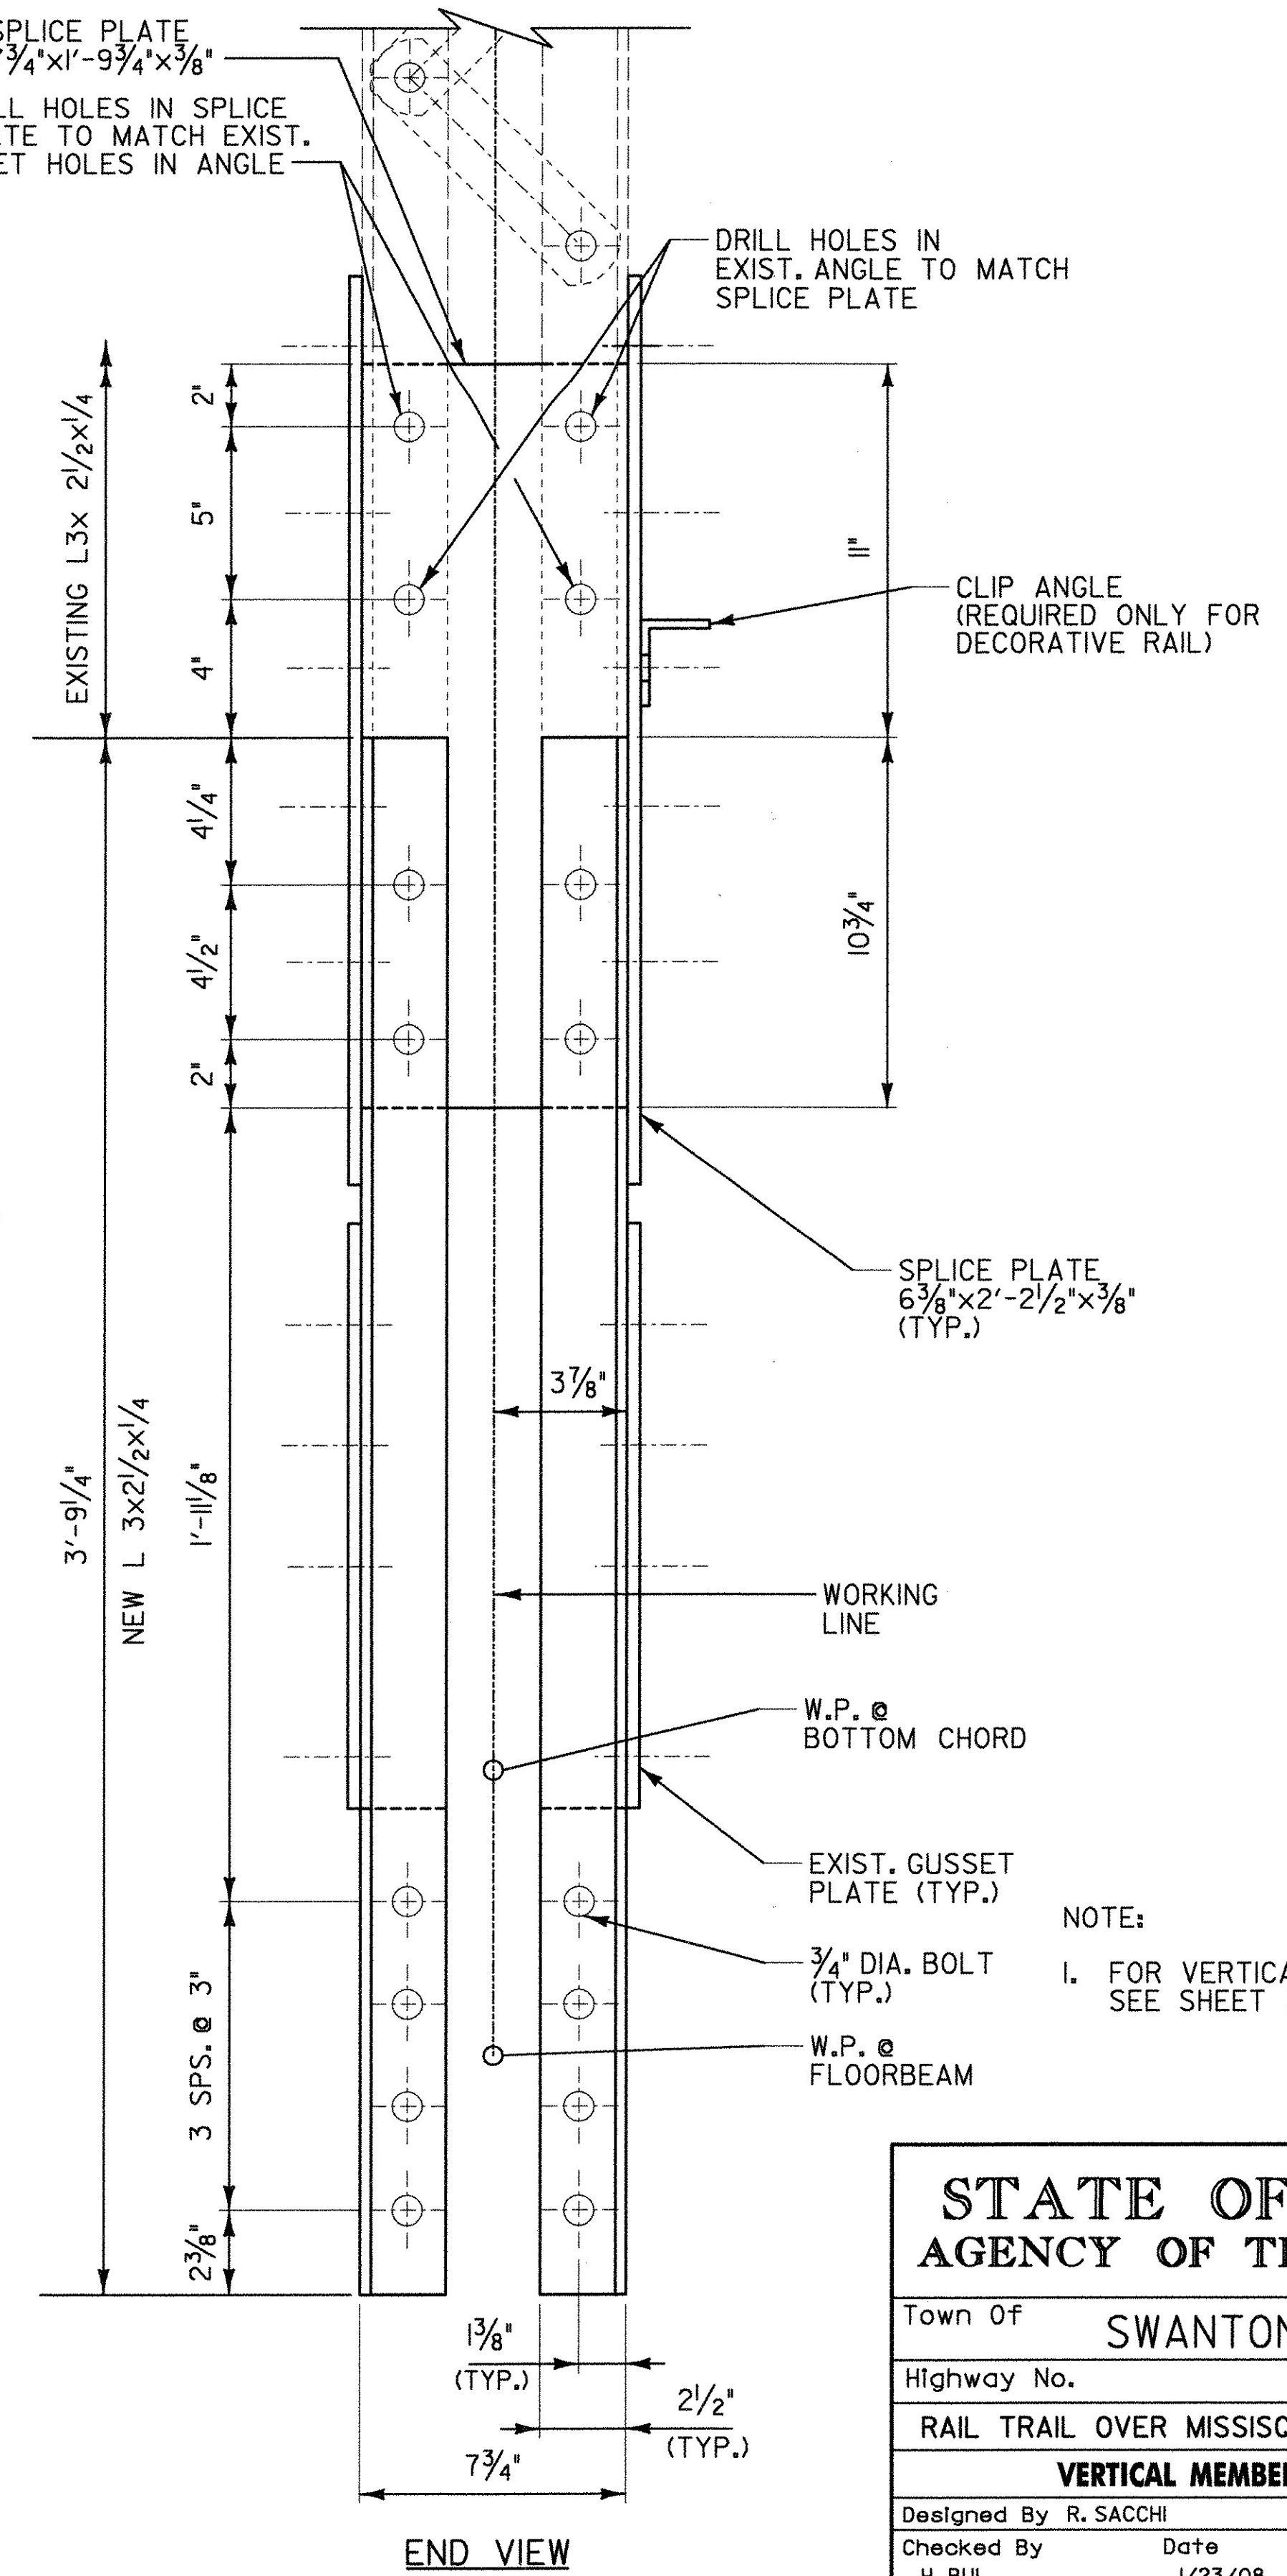

**END VIEW**

NOTE:  
 1. FOR VERTICAL MEMBER REPAIR NOTES, SEE SHEET 33.

**STATE OF VERMONT  
 AGENCY OF TRANSPORTATION**

Town Of	SWANTON	Bridge No.	18
Highway No.		Log Sta.	
		Surv. Sta.	
RAIL TRAIL OVER MISSISQUOI RIVER			
<b>VERTICAL MEMBER REPAIR DETAILS 5</b>			
Designed By	R. SACCHI	Drawn By	R. ROSS
Checked By	H. BUI	Bridge Design Supervisor	R. SACCHI
Date	1/23/08	Date	1/23/08
PROJECT	SWANTON	PROJECT NO.	STP ST MHTB(I)
I.G.C. Info.	ZD024VR5.dgn	Date	1/30/2008
Bridge Sheet No.	BR3	Sheet	37 of 63

