

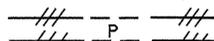
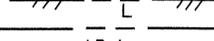
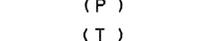
**STATE OF VERMONT
AGENCY OF TRANSPORTATION
RIGHT OF WAY PLANS
DETAIL SHEET**

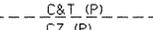
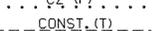
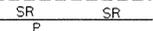
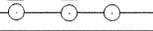
TABLE OF PROJECT PROPERTY ACQUISITION

PARCEL NO.	GRANTOR	SHEET NO.	BEGINNING STATION	ENDING STATION	TAKING	REM.	RIGHTS	TITLE TAKEN	DATE	TOWN OR CITY RECORDED	BK.	PG.	REMARKS	REVISION NO.	SHEET	DESCRIPTION OF REVISION	DATE	MADE BY	APPROVED BY
1A	WINOOSKI VALLEY PARK DISTRICT	5	3+53 RT. 2+90 RT. 4+10 RT.				INSTALL (T) RESET (T) ALL R.T. & I.			BURLINGTON			SIGN KIOSK ABUTMENT			ELECTRONIC IPARMS TO STRUCTURES	10-15-02		
1B		5-9	6+47 RT. 6+47 RT. 6+47 RT. 6+47 LT. 7+00 LT. 7+17 LT. 7+59 LT. 8+46 LT. 8+60 LT. 8+69 RT. 8+80 LT. 8+92 RT. 8+97 LT. 9+10 LT. 10+10 RT. 10+11 LT. 10+38 RT. 11+53 LT. 12+21 RT. 15+46 LT. 15+48 LT. 22+68 CL. 23+79 LT. 26+56 LT. 26+65 LT. 26+68 LT.	6+56 LT. 27+07 LT. 19+77 RT. 10+42 LT. 11+54 LT. 8+93 RT. 10+18 RT. 10+28 LT. 10+15 RT. 10+14 LT. 15+68 LT. 15+79 LT. 22+72 LT. 23+88 LT. 27+14 LT. 26+71 LT. 27+13 LT.			ALL R.T. & I. EASEMENT (P) 0.77A± CONST. (T) 0.27A± CONST. (T) 0.20A± REMOVE (T) REMOVE (T) REMOVE (T) REMOVE (T) ACCESS (T) 0.10A± ALL R.T. & I. REMOVE (T) SLOPE (P) 710 S.F.± SLOPE (P) 875 S.F.± REMOVE & RESET (T) INSTALL & MAINT. (P) INSTALL & MAINT. (P) REMOVE (T) REMOVE (T) REMOVE (T) REMOVE (T) CONST. (T) 135 S.F.± REMOVE (T) REMOVE (T) CONST. (T) 320 S.F.± INSTALL & MAINT. (P) SLOPE (P) 120 S.F.±			COLCHESTER			PIER 33,370 S.F.± TRANSPORTATION PATH 11,910 S.F.± INCLUDES EROSION CONTROL & CONSTRUCTION ACCESS 8,650 S.F.± INCLUDES EROSION CONTROL & CONSTRUCTION ACCESS KIOSK, SEE GENERAL NOTES SIGN SIGN SIGN SIGN 4,370 S.F.± INCLUDES EROSION CONTROL ABUTMENT SIGN FOSSIL ROCK SEE GENERAL NOTES ABUTMENT #1 ABUTMENT #1 SIGN SIGN SIGN SIGN RAISED WOODEN LOOKOUT INCLUDES EROSION CONTROL BOLLARD FENCE BOLLARD FENCE INCLUDES EROSION CONTROL ABUTMENT #2						

ACCT.mcassidy
\\vaot.cadd\fillingcabinet\01f132\RightOfWay\rf132.dgn
DATE PLOTTED 05-AUG-2003

DR. (P)- DRAINAGE RIGHT
DIT. (P)- DITCHING RIGHT
CH. (P)- CHANNEL RT.
DRIVE (T)- DRIVE RIGHT
CUL. (P)- CULVERT RIGHT
[W]- WATER SOURCES

PRESENT R.O.W.
 TAKING WITHOUT ACCESS
 TAKING WITHOUT ACCESS ALONG PROPERTY LINE
 TAKING WITH ACCESS
 (P) PERMANENT EASEMENT
 (T) TEMPORARY EASEMENT

LEGEND
 CLEARING & TRIMMING
 CLEAR ZONE
 CONSTRUCTION EASEMENT
 SLOPE RIGHTS
 PROPERTY LINE
 TOP OF CUT
 TOE OF SLOPE

..UE..(P).. PERMANENT UTILITY EASEMENT
 APPROVED: ROGER P. DUMAS DATE: 10-01-02
 CHIEF, PLANS & TITLES

R. O. W. PLANS
BURLINGTON-COLCHESTER
STP BIKE (45)
 R. O. W. SHEET 4 OF 9 SHEETS
 SHEET 15 OF 87