




MARK: BBP-554	QTY.: 1	WT.: 8.34 T	VOL.: 4.22 cy	
MARK: BBP-555	QTY.: 2	WT.: 8.23 T	VOL.: 4.07 cy	(F _c = 4,000 PSI) (F _c = 6,000 PSI)
MARK: BBP-556	QTY.: 2	WT.: 8.21 T	VOL.: 4.06 cy	

MATERIAL LIST / SOLID SLAB					
ITEM	MARK	DESCRIPTION	QTY./SLAB		
			554	555	556
1	404	#4 BENT BAR	25	24	24
2					
3	501	#5 BENT BAR	6	6	6
4					
5					
6					
7					
8					
9		DAYTON 8T x 6 3/4" SWIFT LIFT LIFTER	2	2	2
10					

① ②

③ ⑤ ⑦ ⑨ ⑧ ⑥ ④

DETENSIONING SCHEDULE
N.T.S.

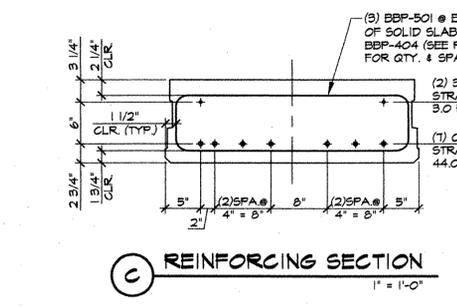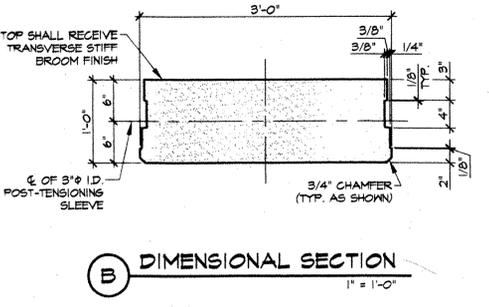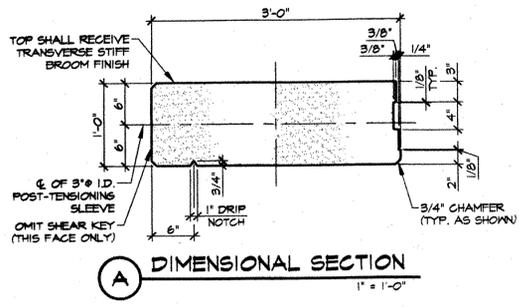

APPROVAL STAMP:

RECEIVED
NOV 14 2003

J.P. CARRARA & SONS, INC.
NOV 12 2003
ISSUED FOR PRODUCTION

J.P. CARRARA & SONS INC. KUBRICKY CONSTRUCTION CORP.
Precast & Prestress Manufacturer CONTRACTOR
2464 CASE STR., MIDDLEBURY, VERMONT 05753 Phone: (802) 388-6361 Fax: (802) 388-9010 GLENS FALLS, NEW YORK

STATE OF VERMONT DATE: SEPT. 26, 2003
AGENCY OF TRANSPORTATION SCALE: NOTED

TOWN OF COLCHESTER CHKD: DFTM: B.L.
PROJECT NUMBER: STP BIKE (48) JOB NO: 23164-03

F/S SOLID SLAB DETAILS DWG. NO: **SS2**
101