

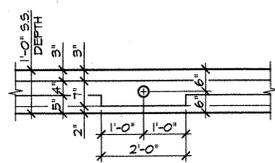
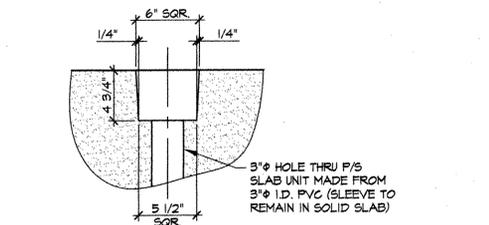





HOMASOTE DETAIL  
3\"/>

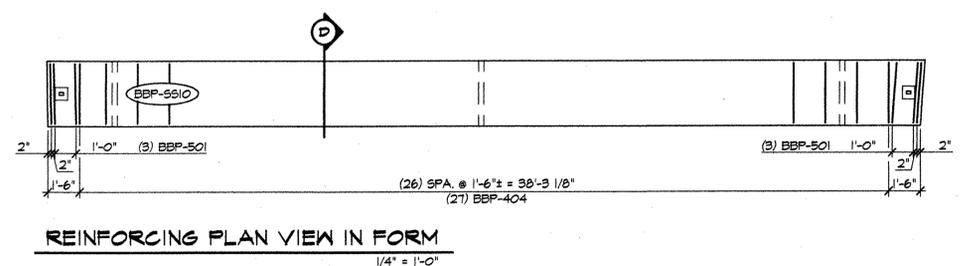

SHEAR KEY DETAIL  
1/2\"/>

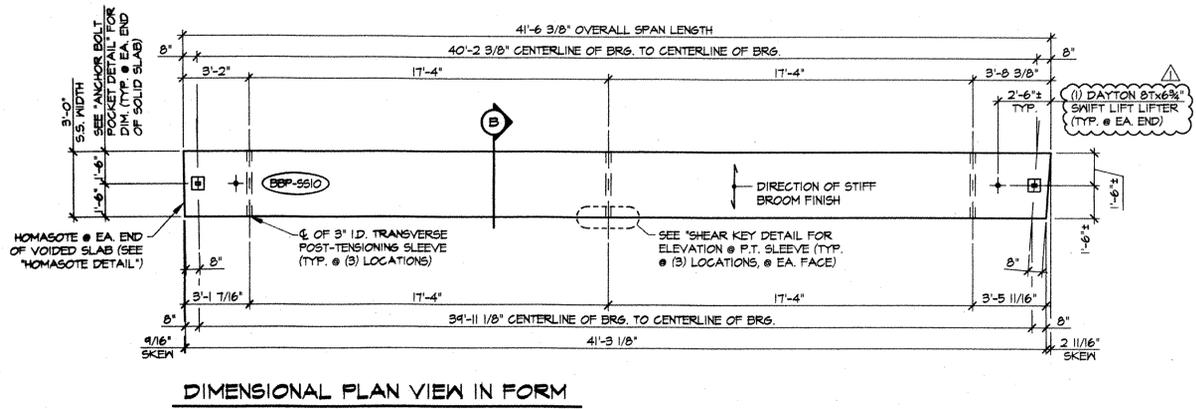


POST-TENSIONING POCKET DETAIL  
1 1/2\"/>

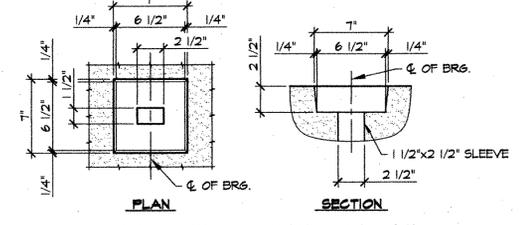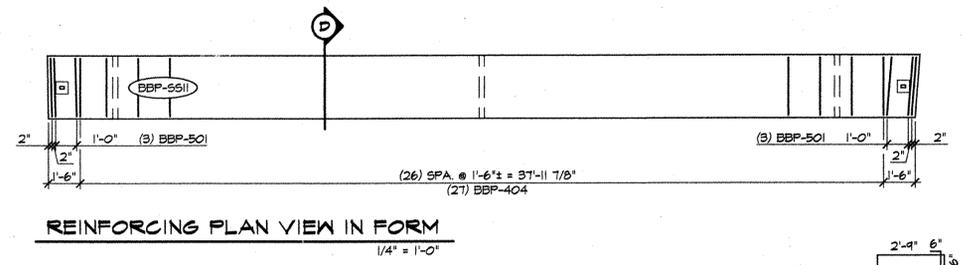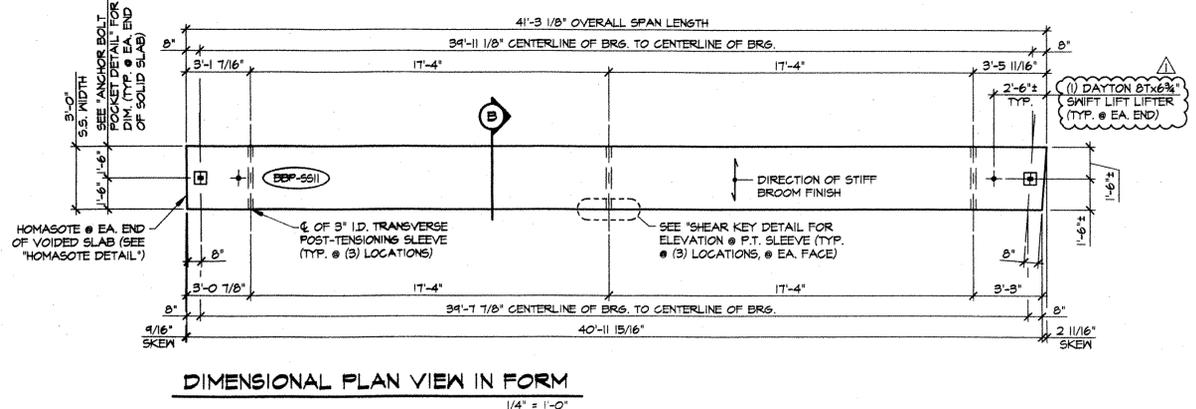


ANCHOR BOLT POCKET DETAIL  
1 1/2\"/>

MARK: BPP-SSA	QTY.: 1	WT.: 9.21 T	VOL.: 4.35 cy
MARK: BPP-SSIO	QTY.: 1	WT.: 9.02 T	VOL.: 4.43 cy
MARK: BPP-SSII	QTY.: 1	WT.: 8.96 T	VOL.: 4.43 cy


MATERIAL LIST / SOLID SLAB					
ITEM	MARK	DESCRIPTION	QTY./SLAB		
			SSA	SSIO	SSII
1	404	#4 BENT BAR	27	27	27
2					
3	501	#5 BENT BAR	6	6	6
4					
5					
6					
7					
8					
9		DAYTON 8T x 6 3/4\"/>			
10					

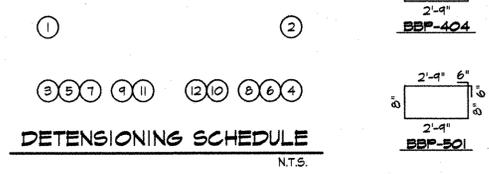


DETENSING SCHEDULE  
N.T.S.

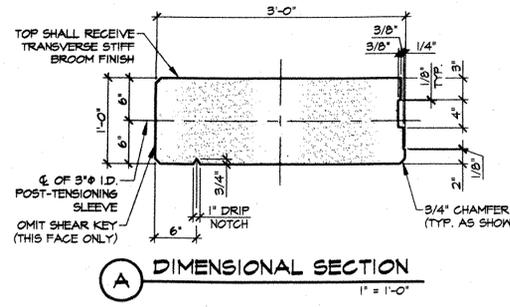

A DIMENSIONAL SECTION  
1\"/>

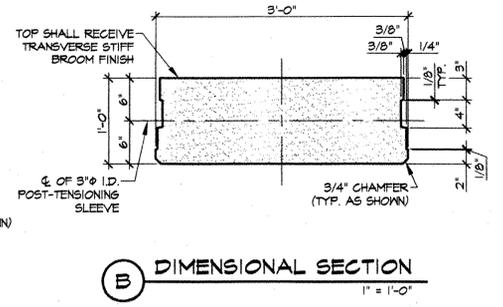

B DIMENSIONAL SECTION  
1\"/>

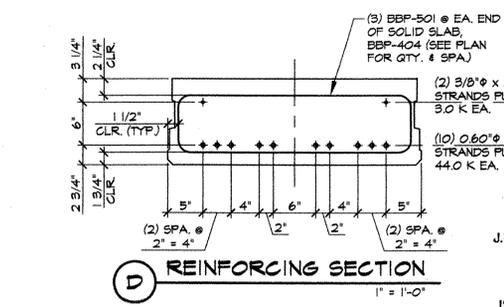

D REINFORCING SECTION  
1\"/>

J.P. CARRARA & SONS, INC.  
NOV 12 2003  
ISSUED FOR PRODUCTION

APPROVAL STAMP:

RECEIVED  
NOV 14 2003

RESUBMIT \_\_\_\_\_ APPROVED \_\_\_\_\_  
BY \_\_\_\_\_ DATE 12/3/03

J.P. CARRARA & SONS, INC. PRECAST & PRESTRESS MANUFACTURER  
2464 CASE STR., MIDDLEBURY, VERMONT 05753 Phone: (802) 388-6361 Fax: (802) 388-9010

KUBRICKY CONSTRUCTION CORP. CONTRACTOR  
GLENS FALLS, NEW YORK

STATE OF VERMONT AGENCY OF TRANSPORTATION  
TOWN OF COLCHESTER PROJECT NUMBER: STP BIKE (48)

P/S SOLID SLAB DETAILS

DATE: SEPT. 26, 2003  
SCALE: NOTED  
CHKD: \_\_\_\_\_ DFTM: B.L.  
JOB NO: 23169-03  
DWG. NO: **SS4**  
103