




**DIMENSIONAL PLAN VIEW IN FORM**  
1/4" = 1'-0"

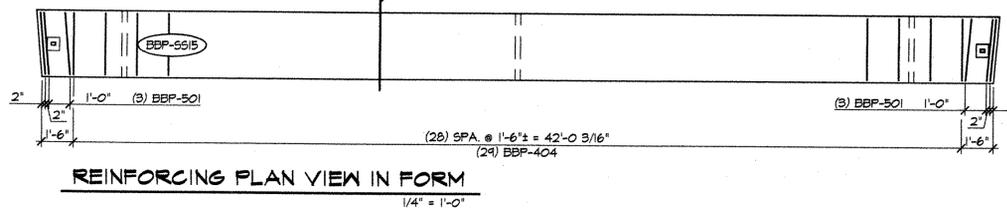


**REINFORCING PLAN VIEW IN FORM**  
1/4" = 1'-0"

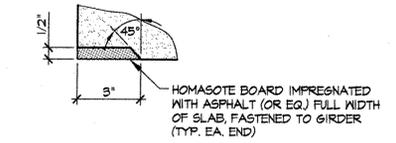


**HOMASOTE DETAIL**  
3" = 1'-0"

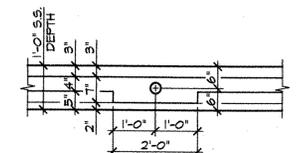


**SHEAR KEY DETAIL**  
1/2" = 1'-0"

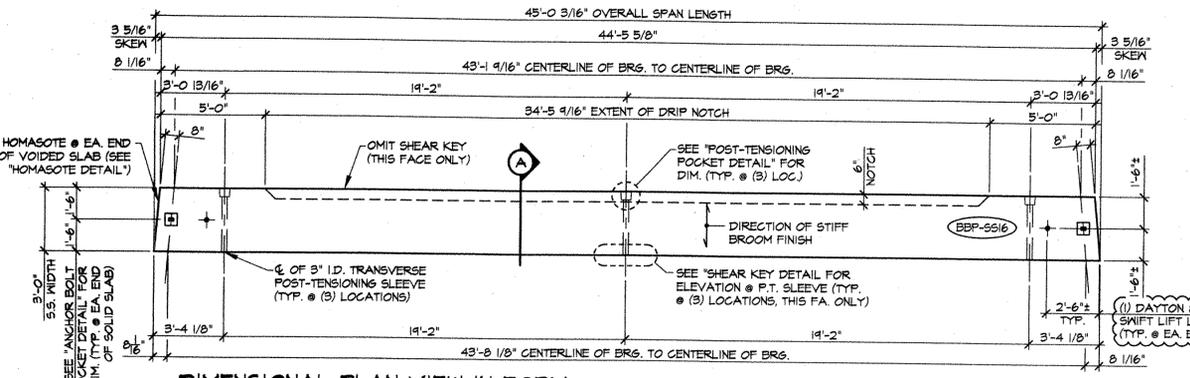


**DIMENSIONAL PLAN VIEW IN FORM**  
1/4" = 1'-0"

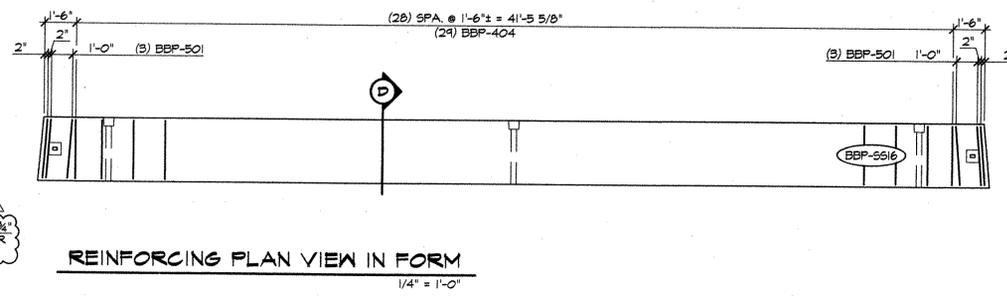


**REINFORCING PLAN VIEW IN FORM**  
1/4" = 1'-0"

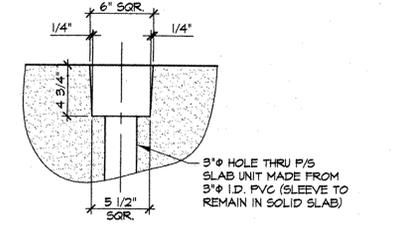


**POST-TENSIONING POCKET DETAIL**  
1 1/2" = 1'-0"

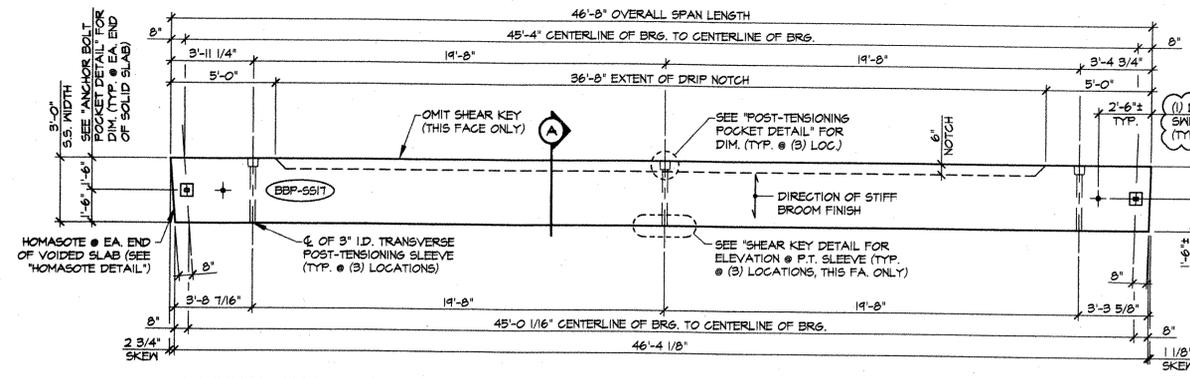


**DIMENSIONAL PLAN VIEW IN FORM**  
1/4" = 1'-0"

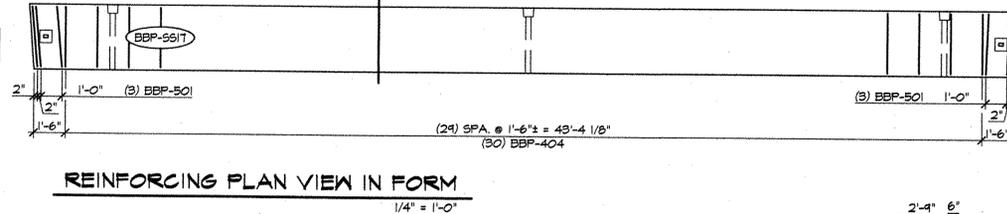


**REINFORCING PLAN VIEW IN FORM**  
1/4" = 1'-0"

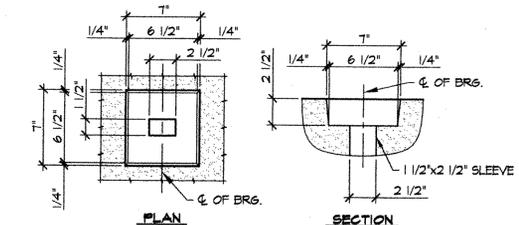


**ANCHOR BOLT POCKET DETAIL**  
1 1/2" = 1'-0"

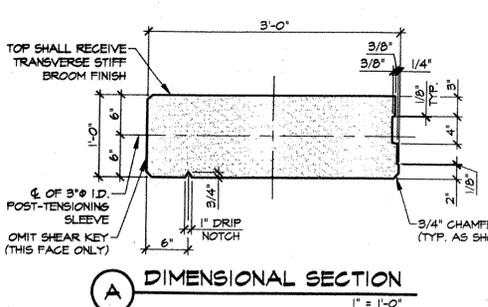

**A DIMENSIONAL SECTION**  
1" = 1'-0"

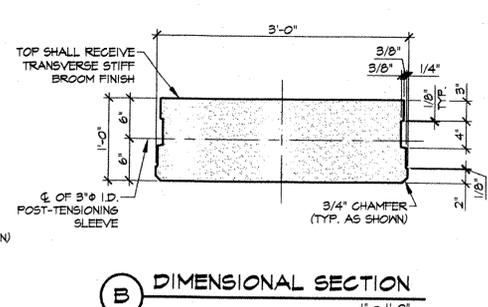

**B DIMENSIONAL SECTION**  
1" = 1'-0"

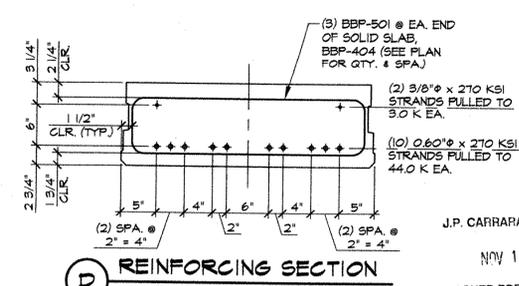


**D REINFORCING SECTION**  
1" = 1'-0"

① ②

③ ④ ⑤ ⑥ ⑦ ⑧ ⑨ ⑩ ⑪ ⑫ ⑬ ⑭ ⑮ ⑯ ⑰ ⑱ ⑲ ⑳

**DETENSING SCHEDULE**  
N.T.S.

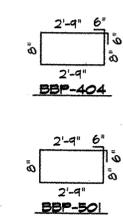

MARK: BPP-SS15	QTY.: 1	WT.: 9.99 T	VOL.: 4.93 cy
MARK: BPP-SS16	QTY.: 1	WT.: 9.90 T	VOL.: 4.89 cy
MARK: BPP-SS17	QTY.: 1	WT.: 10.28 T	VOL.: 5.08 cy

**MATERIAL LIST / SOLID SLAB**

ITEM	MARK	DESCRIPTION	QTY./SLAB		
			SS15	SS16	SS17
1	404	#4 BENT BAR	24	24	30
2	501	#5 BENT BAR	6	6	6
3					
4	△	DAYTON 8T x 6 3/4" SWIFT LIFT LIFTER	2	2	2
5					

APPROVAL STAMP:

RECEIVED  
NOV 14 2003  
DATE 12/3/03

**J.P. CARRARA & SONS INC.**  
Precast & Prestress Manufacturer  
264 CASE STR., MIDDLEBURY, VERMONT 05753 Phone: (802) 388-6361 Fax: (802) 388-9810

**KUBRICKY CONSTRUCTION CORP.**  
CONTRACTOR  
GLENS FALLS, NEW YORK

STATE OF VERMONT  
AGENCY OF TRANSPORTATION

TOWN OF COLCHESTER  
PROJECT NUMBER: STP BIKE (48)

P/S SOLID SLAB DETAILS

DATE: SEPT. 26, 2003  
SCALE: NOTED  
CHKD: DFTM: B.L.  
JOB NO: 23169-03  
DWG. NO: **SS6**  
105