




DIMENSIONAL PLAN VIEW IN FORM
1/4" = 1'-0"

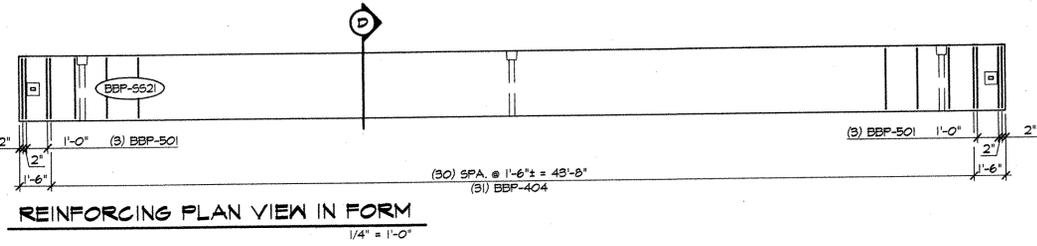


REINFORCING PLAN VIEW IN FORM
1/4" = 1'-0"

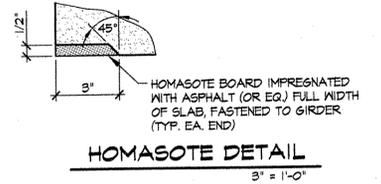


HOMASOTE DETAIL
3" = 1'-0"

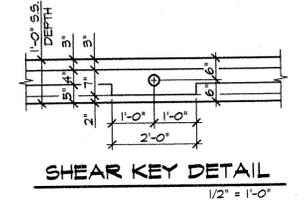


SHEAR KEY DETAIL
1/2" = 1'-0"

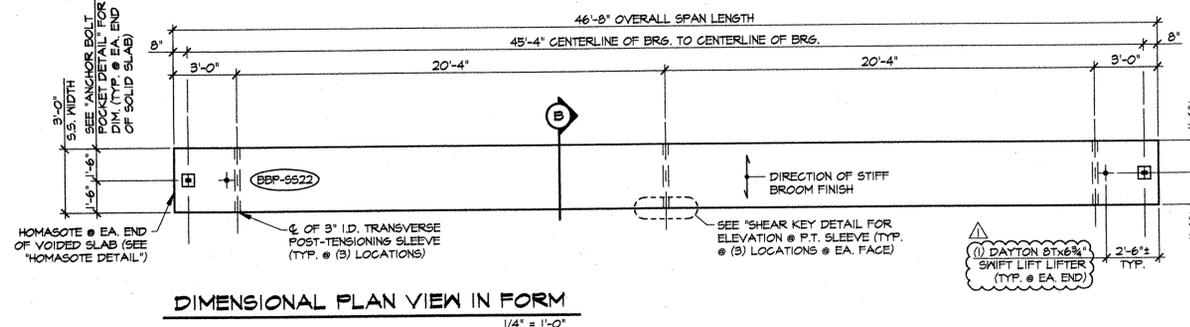


DIMENSIONAL PLAN VIEW IN FORM
1/4" = 1'-0"

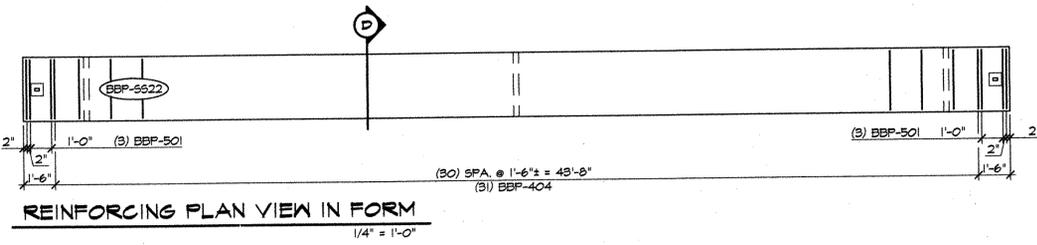


REINFORCING PLAN VIEW IN FORM
1/4" = 1'-0"

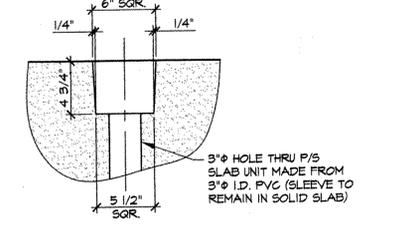


POST-TENSIONING POCKET DETAIL
1 1/2" = 1'-0"

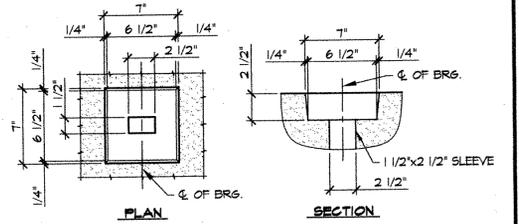


ANCHOR BOLT POCKET DETAIL
1 1/2" = 1'-0"

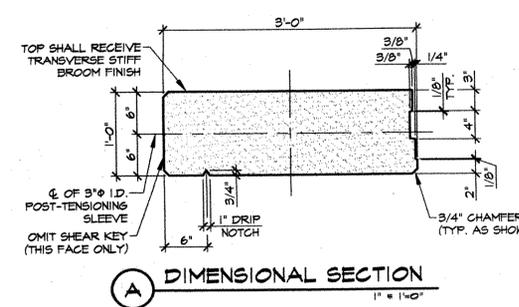

A DIMENSIONAL SECTION
1" = 1'-0"

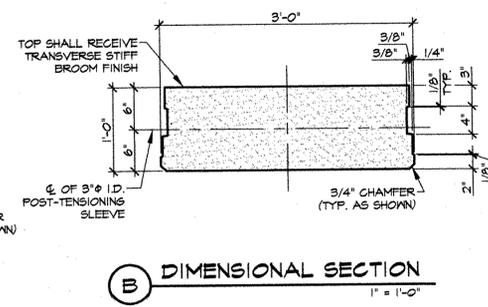

B DIMENSIONAL SECTION
1" = 1'-0"

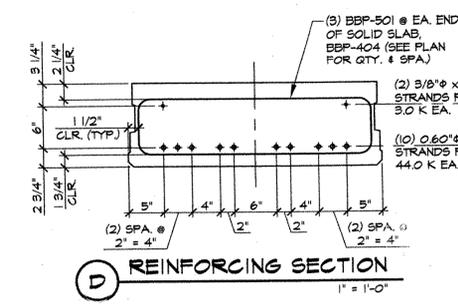


D REINFORCING SECTION
1" = 1'-0"

J.P. CARRARA & SONS, INC.
NOV 12 2003
ISSUED FOR PRODUCTION

① ②
③ ⑤ ⑦ ⑨ ⑪ ⑫ ⑬ ⑭ ⑮ ⑯ ⑰ ⑱ ⑲ ⑳ ㉑ ㉒ ㉓ ㉔ ㉕ ㉖ ㉗ ㉘ ㉙ ㉚ ㉛ ㉜ ㉝ ㉞ ㉟ ㊱ ㊲ ㊳ ㊴ ㊵ ㊶ ㊷ ㊸ ㊹ ㊺

DETENSIONING SCHEDULE
N.T.S.

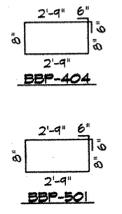

MARK: BBP-501	QTY.: 50	WT.: 10.32 T	VOL.: 5.10 cy	f'c = 4000 PSI f'e = 6,000 PSI
MARK: BBP-502	QTY.: 50	WT.: 10.17 T	VOL.: 5.02 cy	
MARK:	QTY.:	WT.:	VOL.:	
MATERIAL LIST / SOLID SLAB				
ITEM	MARK	DESCRIPTION	QTY./SLAB	
			501	502
1	404	#4 BENT BAR	31	31
2	501	#5 BENT BAR	6	6
3				
4		DAYTON 8T x 6 3/4" SWIFT LIFT LIFTER	2	2
5				

APPROVAL STAMP:
RECEIVED
NOV 14 2003
DATE 12/3/03

J.P. CARRARA & SONS INC. PRECAST & PRESTRESS MANUFACTURER
KUBRICKY CONSTRUCTION CORP. CONTRACTOR
STATE OF VERMONT AGENCY OF TRANSPORTATION
TOWN OF COLCHESTER PROJECT NUMBER: STP BIKE (48)
P/S SOLID SLAB DETAILS
DATE: SEPT. 26, 2003
SCALE: NOTED
CHKD: DFTM: B.L.
JOB NO: 23169-03
DWG. NO: 558
107