




HOMASOTE DETAIL
3\"/>

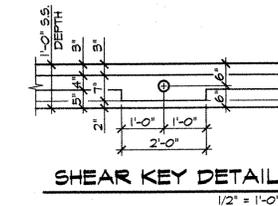





SHEAR KEY DETAIL
1\"/>

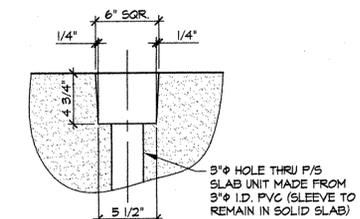

POST-TENSIONING POCKET DETAIL
1 1/2\"/>

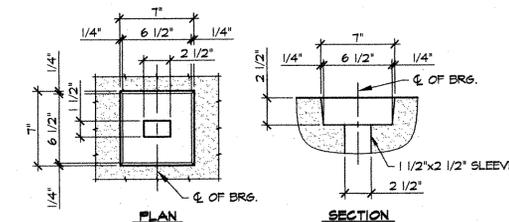

ANCHOR BOLT POCKET DETAIL
1 1/2\"/>

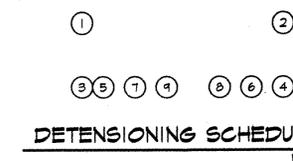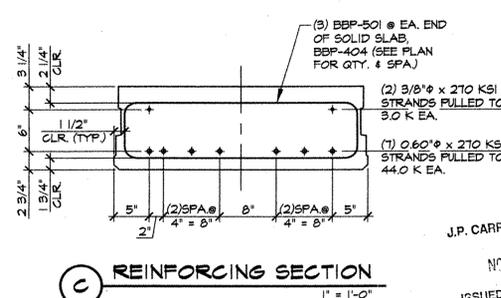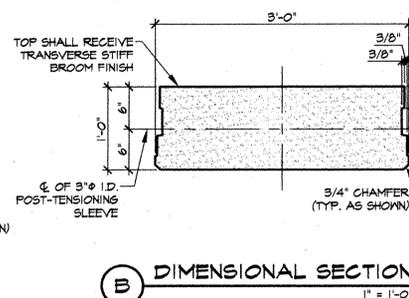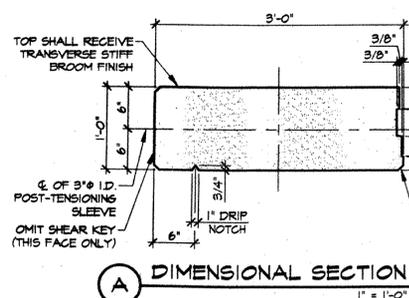

DETENSIONING SCHEDULE
N.T.S.

MARK: B57	QTY.: 2	WT.: 8.31 T	VOL.: 4.10 cy
MARK: B58	QTY.: 2	WT.: 8.34 T	VOL.: 4.22 cy
MARK:	QTY.:	WT.:	VOL.:

MATERIAL LIST / SOLID SLAB

ITEM	MARK	DESCRIPTION	QTY./SLAB	
			B57	B58
1	404	#4 BENT BAR	25	25
2				
3	501	#5 BENT BAR	6	6
4				
5				
6				
7				
8				
9		DAYTON 8T x 6 3/4\"/>		
10				

APPROVAL STAMP:

RECEIVED
NOV 14 2003

ISSUED FOR PRODUCTION

J.P. CARRARA & SONS INC. PRECAST & PRESTRESS MANUFACTURER
KUBRICKY CONSTRUCTION CORP. CONTRACTOR

STATE OF VERMONT AGENCY OF TRANSPORTATION
TOWN OF COLCHESTER PROJECT NUMBER: STP BIKE (48)

P/S SOLID SLAB DETAILS

DATE: SEPT. 26, 2003
SCALE: NOTED
CHKD: DFTM: B.L.
JOB NO: 23169-03
DWG. NO: S53
102