


① ②

③ ⑤ ⑦ ⑨ ① ② ④ ⑥ ⑧

**DETENSIONING SCHEDULE**  
N.T.S.

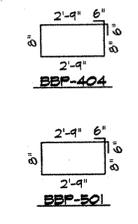

MARK: BBP-5521	QTY.: 50	WT.: 10.32 T	VOL.: 5.10 cy	f'c = 4000 PSI f'e = 6000 PSI
MARK: BBP-5522	QTY.: 50	WT.: 10.17 T	VOL.: 5.02 cy	
MARK:	QTY.:	WT.:	VOL.:	
MATERIAL LIST / SOLID SLAB				
ITEM	MARK	DESCRIPTION	QTY./SLAB	
			5521	5522
1	404	#4 BENT BAR	31	31
2	501	#5 BENT BAR	6	6
3				
4	①	DAYTON 8T x 6 3/4" SWIFT LIFT LIFTER	2	2
5				

APPROVAL STAMP:

RECEIVED  
NOV 14 2003

DATE 12/3/03

J.P. CARRARA & SONS INC. KUBRICKY CONSTRUCTION CORP.

STATE OF VERMONT AGENCY OF TRANSPORTATION

TOWN OF COLCHESTER PROJECT NUMBER: STP BIKE (48)

P/S SOLID SLAB DETAILS

DATE: SEPT. 26, 2003  
SCALE: NOTED  
CHKD: DFTM: B.L.  
JOB NO: 23169-03  
DWG. NO: 558  
107