



TRAFFIC SIGN DETAILS

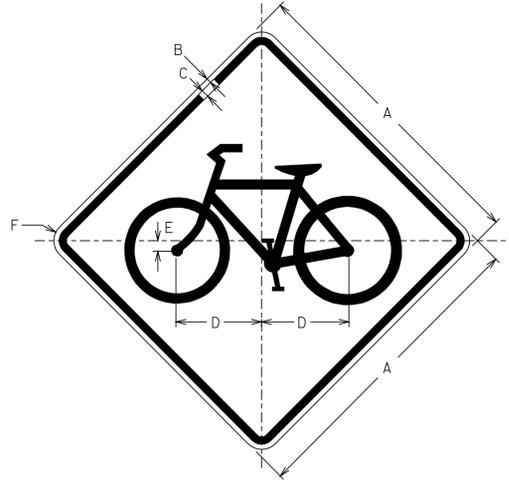


W11-1

COLORS
 TEXT AND BORDER - BLACK (NON-REFL.)
 BACKGROUND - YELLOW (REFL.)

SIGN	DIMENSIONS (INCHES)					
	A	B	C	D	E	F
MIN.	24	3/8	5/8	6 1/16	1 3/16	1 1/2
STD.	30	1/2	3/4	8 1/2	1	1 7/8
EXPWY.	36	5/8	7/8	10	1 3/16	2 1/4
SPECIAL	48	3/4	1 1/4	13 3/8	1 5/8	3

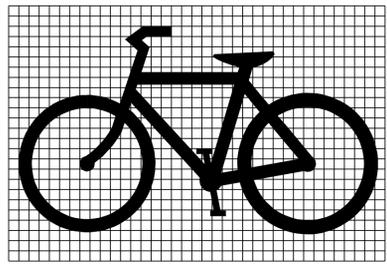

1 SQUARE = 1"

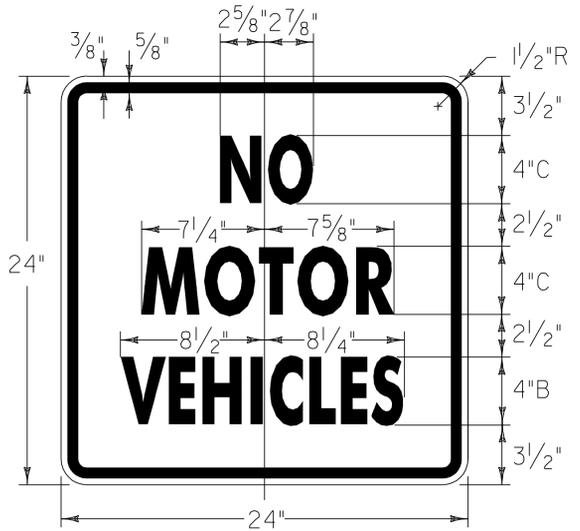

R5-3

COLORS:
 BLACK TEXT & BORDER
 WITH WHITE BACKGROUND

DATUM
 VERTICAL _____
 HORIZONTAL _____

**ARCHIVED
IN DPR**

NOT TO SCALE

PROJECT: BEEBE_SPUR	PROJECT NO.: SIP_BIKE_(19)S
DESIGN FILE NAME: ISRVQh\LEI\BEEBE\BEEBE.DGN	PLOT DATE: 29-NOV-2004 15
IPARM FILE NAME: sigdet.l	SURVEYED BY: _____
SURVEYED BY: _____	SURVEY DATE: _____
SQUAD LEADER: LEWIS	DRAWN BY: BOSS
	SHEET: 20 OF 20