



TYPICAL SECTIONS – PARSONS ROAD

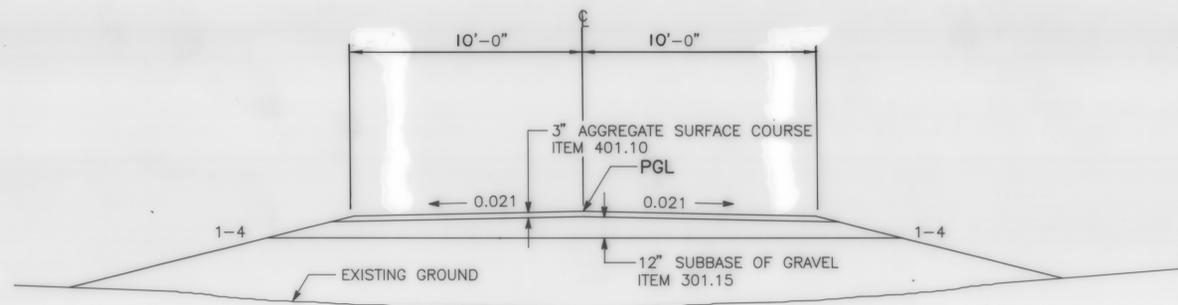

DETOUR ROAD
FOR ACCESS TO PARSONS ROAD
N.T.S.

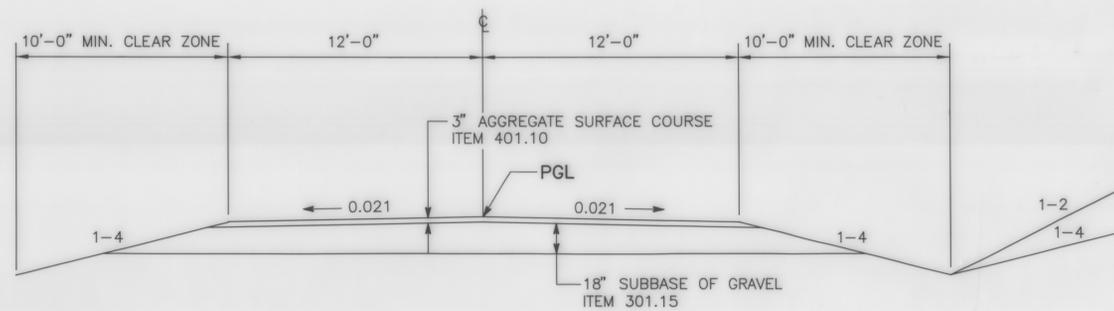

PARSONS ROAD
NORMAL SECTION
N.T.S.

NOTES:

1. THE INTENT OF THIS DETOUR IS TO PROVIDE A TEMPORARY ACCESS FOR RESIDENTS OF PARSONS RD. DURING CONSTRUCTION OF THE BOX CULVERT AND CONTIGUOUS PARSONS RD. AS DEFINED ON THE PLANS.
2. THIS DETOUR ROADWAY AND ITS INTERSECTION WITH MACRAE RD. SHALL BE OPEN 24 HOURS A DAY AND TWO-WAY TRAFFIC MAINTAINED BY THE CONTRACTOR IN A SAFE AND PASSABLE CONDITION AT ALL TIMES.
3. THE CONTRACTOR SHALL PROVIDE, ERECT AND MAINTAIN ALL NECESSARY BARRICADES, SIGNS, AND FLAGMEN REQUIRED IN ACCORDANCE WITH VAOT STD. SPECIFICATIONS FOR CONSTRUCTION, SUBSECTION 107.08 AND 107.09, AT ALL TIMES.
4. CONTRACTOR SHALL DEVELOP A SEQUENCE OF CONSTRUCTION WHEREBY THE DETOUR ROAD WILL BE CONSTRUCTED AND TRAFFIC DIVERTED PRIOR TO THE BEGINNING OF CONSTRUCTION OF THE BOX CULVERT ON PARSONS RD. AND THE BRIDGE CONSTRUCTION ON MACRAE RD.
5. AT SUCH TIME THE BOX CULVERT AND CONTIGUOUS ROADWAY CONSTRUCTION HAVE BEEN COMPLETED ON PARSONS RD., THE DETOUR ROAD SHALL BE BARRICADED TO TRAFFIC BUT LEFT IN PLACE TO BE FILLED OVER AS SPECIFIED ON PLANS IN PREPARATION FOR CONSTRUCTION OF THE MAINLINE AND BRIDGE OVER MACRAE RD.

R.O.W. PLAN

THIS SHEET TO BE USED
FOR R.O.W. INFORMATION
ONLY.

SURVEYED BY _____ DATE _____
DRAWN BY BRYANT ASSOC. DATE 2/91
TRACED BY BRYANT ASSOC. DATE 2/91

WILLISTON-ESSEX-COLCHESTER
SECTION 4

PROJ. PB NO. 033-1(1)
SHEET 7 OF 77