




MISCELLANEOUS DETAILS

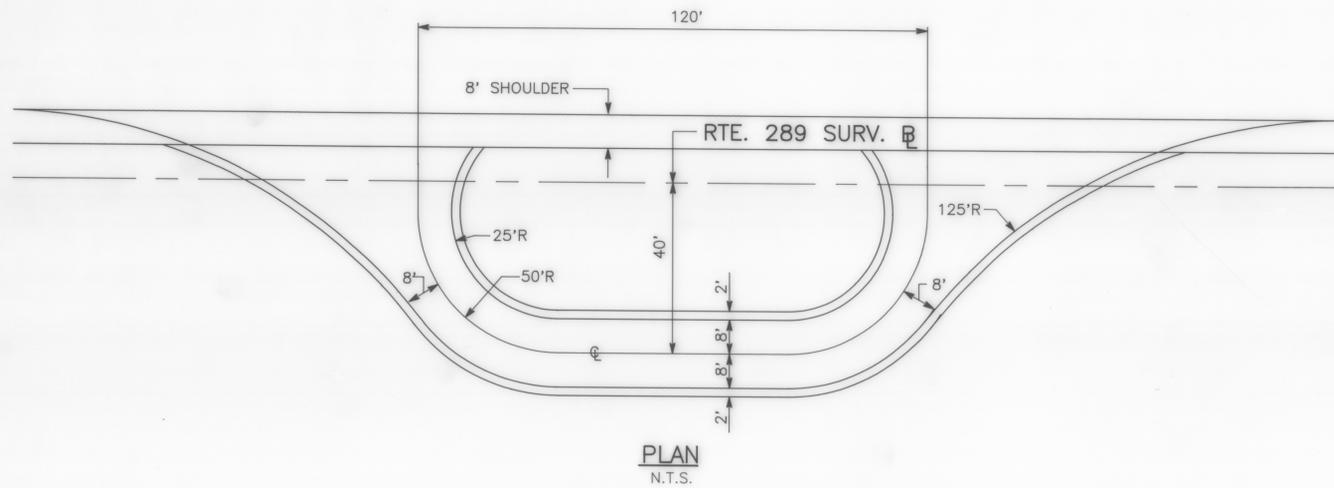


SNOWPLOW TURNAROUND
STA. 217+50 TO 219+50 RT

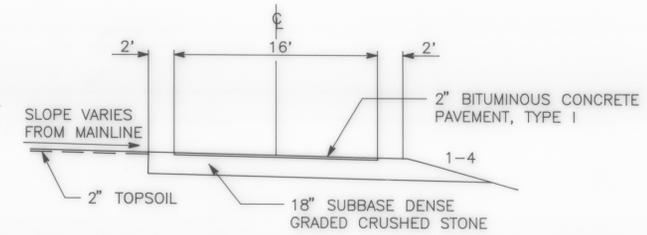

SNOWPLOW TURNAROUND
STA. 217+50 TO 219+50 RT

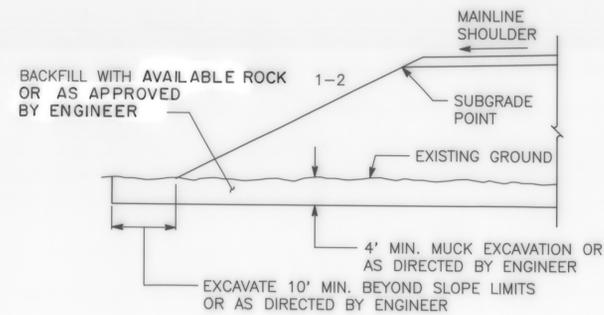

MUCK EXCAVATION
N.T.S.

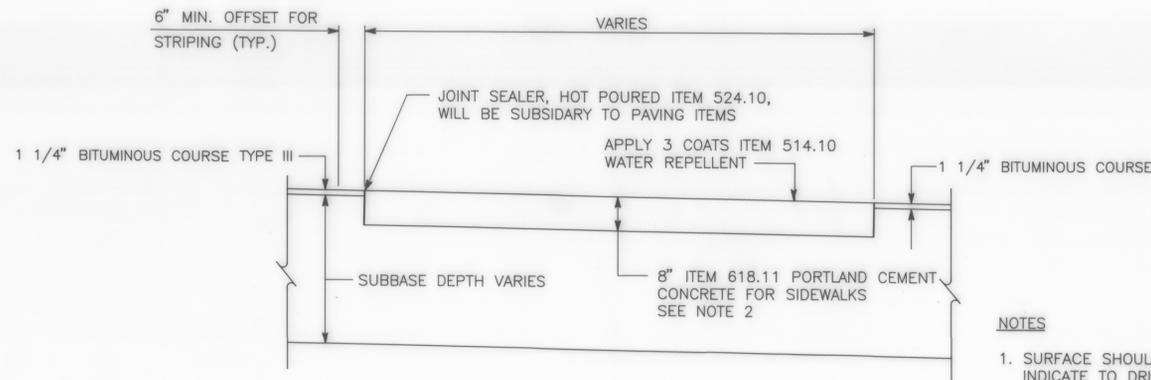

FLUSH CONCRETE MEDIAN
N.T.S.

NOTES

1. SURFACE SHOULD BE TEXTURED IN A MANNER TO INDICATE TO DRIVER HE IS ON ISLAND.
2. REINFORCE CONCRETE ISLAND WITH WIRE MESH REINFORCEMENT AS ORDERED BY RESIDENT ENGINEER. PRICE WILL BE SUBSIDIARY TO CONCRETE.

R.O.W. PLAN

THIS SHEET TO BE USED
FOR R.O.W. INFORMATION
ONLY.

SURVEYED BY _____ DATE _____
DRAWN BY BRYANT ASSOC. DATE 2/91
TRACED BY BRYANT ASSOC. DATE 2/91
WILLISTON-ESSEX-COLCHESTER
SECTION 4
PROJ. PB NO. 033-1(1)
SHEET 15 OF 77