

WOVEN WIRE FENCE WITH STEEL POSTS

STA. 200+27, 79' LT. - STA. 202+33, 69' LT.
 STA. 202+33, 69' LT. - STA. 203+54, 74' LT.
 STA. 203+54, 74' LT. - STA. 206+60, 75' LT.
 STA. 206+60, 75' LT. - STA. 206+65, 100' LT.
 STA. 206+65, 100' LT. - STA. 12+12, 33' RT.
 STA. 12+12, 33' RT. - STA. 14+00, 33' RT.
 STA. 14+00, 33' RT. - STA. 212+50, 50' LT.
 STA. 212+50, 50' LT. - STA. 15+00, 33' LT.
 STA. 15+00, 33' LT. - STA. 12+94, 33' LT.
 STA. 12+94, 33' LT. - STA. 217+00, 190' LT.
 STA. 201+90, 110' RT. - STA. 203+22, 110' RT.
 STA. 203+22, 110' RT. - STA. 208+56, 140' RT.
 STA. 208+56, 140' RT. - STA. 212+73, 150' RT.

FOR CONTINUATION - SEE BELOW, THIS SHEET

TOWN OF COLCHESTER

PL. #10 STA. 203+85.93 = 203+79.96

TOWN OF COLCHESTER P. BRIGANTE 126' L.

TOWN OF COLCHESTER P. SPEAR ET AL 306' P.

TOWN OF COLCHESTER P. BRIGANTE 126' L.

TOWN OF COLCHESTER P. SPEAR ET AL 306' P.

MALLETTS BAY AVE. REV. & STA. 10+00.00 = MBA SURV. & STA. 10+00.00, 3' LT.

BEGIN APPROACH TAPER CONSTRUCTION. MATCH EXISTING

GREEN MOUNTAIN POWER

RIGHT TO CONSTRUCT MALLETTS BAY AVE. REV. & STA. 10+00 & - 12+80 LT., 00' 00"

MAZZA, SAMUEL P. JR. & ANNETTE M.

MAZZA CANEDY 1000'

CANEDY, MERRILL C. & MARION B.

R.O.W. FENCE

TOWN OF COLCHESTER

REPUTED GMP EASEMENT

FITZGERALD, HUGH CHARLES

BRUSH & WOODS BROOK

TOWN OF COLCHESTER

RIGHT TO RECONSTRUCT MALLETTS BAY AVE. REV. & STA. 17+83 RT. - 22+00 &

SPEAR, SALLY & STALKER, FRANK & ARGYLE STALKER ESTATE

CONSTRUCT DRIVE MBA STA. 11+37, LT., 40' W.

BRIGANTE, COSIMO & LORRAINE

CAST IN PLACE CEM. CONC. CURB, TYPE B MBA STA. 11+90 ~ 21+75, LT.

MALLETTS BAY AVE. REV. & CURVE DATA

D = 7° 30' 00"
 $\Delta = 64^\circ 02' 02''$ RT.
 R = 763.94
 T = 477.68
 L = 853.78
 E = 137.05
 BANK = 0.069 FT./FT.

APPROACH SECTION, TYPE I

LT. ML STA. 211+65 ~ 212+15 ML STA. 212+25 ~ 212+75 ML STA. 215+30 ~ 215+80

RT. ML STA. 210+50 ~ 210+75 ML STA. 215+80 ~ 216+05 MBA STA. 13+25 ~ 21+25

WOVEN WIRE FENCE WITH STEEL POSTS (CONT.)

STA. 212+73, 150' RT. - MBA REV. & STA. 17+75, 33' RT.
 MBA REV. & STA. 17+75, 33' RT. - STA. 16+50, 33' RT.
 MBA REV. & STA. 16+50, 33' RT. - STA. 213+00, 5' LT.
 STA. 213+00, 5' LT. - MBA REV. & STA. 16+75, 33' LT.
 MBA REV. & STA. 16+75, 33' LT. - STA. 18+17, 33' LT.
 STA. 18+17, 33' LT. - STA. 217+00, 185' RT.

MBA REV. & STA. 11+00.00

BEGIN FULL WIDTH CONSTRUCTION

BEGIN MAINTENANCE AGREEMENT No. 4

MBA REV. & STA. 12+34 RT. MBA REV. & STA. 12+60

MBA REV. & STA. 12+80

28' LT. BEGIN LIMITED ACCESS

MBA REV. & STA. 15+63.75 = RTE 289 SURV. & STA. 213+92.30 27' LT.

MBA REV. & STA. 12+34

24' RT. END LIMITED ACCESS

MBA REV. & STA. 17+83

23' RT. BEGIN LIMITED ACCESS

MBA REV. & STA. 18+17

31' LT. END LIMITED ACCESS

MBA REV. & STA. 18+01

4' LT.

WB & CURVE DATA #11 B

D = 3° 15' 00"
 $\Delta = 51^\circ 23' 00''$
 R = 1762.95'
 T = 848.13'
 L = 1581.03'
 E = 193.40'

PC WB STA. 20+00.00 = ML STA. 210+74.48, 27' LT.
 SEE NOTE 2

SURV. & CURVE #11 DATA

D = 3° 15' 00"
 $\Delta = 51^\circ 23' 00''$ LT.
 R = 1762.95'
 T = 848.13'
 L = 1581.03'
 E = 193.40'

MAZZA, SAMUEL P. JR. & ANNETTE M.

MAZZA CANEDY 1000'

CANEDY, MERRILL C. & MARION B.

R.O.W. FENCE

TOWN OF COLCHESTER

REPUTED GMP EASEMENT

FITZGERALD, HUGH CHARLES

BRUSH & WOODS BROOK

TOWN OF COLCHESTER

RIGHT TO RECONSTRUCT MALLETTS BAY AVE. REV. & STA. 17+83 RT. - 22+00 &

SPEAR, SALLY & STALKER, FRANK & ARGYLE STALKER ESTATE

CONSTRUCT DRIVE MBA STA. 11+37, LT., 40' W.

BRIGANTE, COSIMO & LORRAINE

CAST IN PLACE CEM. CONC. CURB, TYPE B MBA STA. 11+90 ~ 21+75, LT.

MALLETTS BAY AVE. REV. & CURVE DATA

D = 7° 30' 00"
 $\Delta = 64^\circ 02' 02''$ RT.
 R = 763.94
 T = 477.68
 L = 853.78
 E = 137.05
 BANK = 0.069 FT./FT.

APPROACH SECTION, TYPE I

LT. ML STA. 211+65 ~ 212+15 ML STA. 212+25 ~ 212+75 ML STA. 215+30 ~ 215+80

RT. ML STA. 210+50 ~ 210+75 ML STA. 215+80 ~ 216+05 MBA STA. 13+25 ~ 21+25

WOVEN WIRE FENCE WITH STEEL POSTS (CONT.)

STA. 212+73, 150' RT. - MBA REV. & STA. 17+75, 33' RT.
 MBA REV. & STA. 17+75, 33' RT. - STA. 16+50, 33' RT.
 MBA REV. & STA. 16+50, 33' RT. - STA. 213+00, 5' LT.
 STA. 213+00, 5' LT. - MBA REV. & STA. 16+75, 33' LT.
 MBA REV. & STA. 16+75, 33' LT. - STA. 18+17, 33' LT.
 STA. 18+17, 33' LT. - STA. 217+00, 185' RT.

WB & CURVE DATA #11 B

D = 3° 15' 00"
 $\Delta = 51^\circ 23' 00''$
 R = 1762.95'
 T = 848.13'
 L = 1581.03'
 E = 193.40'

PC WB STA. 20+00.00 = ML STA. 210+74.48, 27' LT.
 SEE NOTE 2

SURV. & CURVE #11 DATA

D = 3° 15' 00"
 $\Delta = 51^\circ 23' 00''$ LT.
 R = 1762.95'
 T = 848.13'
 L = 1581.03'
 E = 193.40'

MAZZA, SAMUEL P. JR. & ANNETTE M.

MAZZA CANEDY 1000'

CANEDY, MERRILL C. & MARION B.

R.O.W. FENCE

TOWN OF COLCHESTER

REPUTED GMP EASEMENT

FITZGERALD, HUGH CHARLES

BRUSH & WOODS BROOK

TOWN OF COLCHESTER

RIGHT TO RECONSTRUCT MALLETTS BAY AVE. REV. & STA. 17+83 RT. - 22+00 &

SPEAR, SALLY & STALKER, FRANK & ARGYLE STALKER ESTATE

CONSTRUCT DRIVE MBA STA. 11+37, LT., 40' W.

BRIGANTE, COSIMO & LORRAINE

CAST IN PLACE CEM. CONC. CURB, TYPE B MBA STA. 11+90 ~ 21+75, LT.

MALLETTS BAY AVE. REV. & CURVE DATA

D = 7° 30' 00"
 $\Delta = 64^\circ 02' 02''$ RT.
 R = 763.94
 T = 477.68
 L = 853.78
 E = 137.05
 BANK = 0.069 FT./FT.

APPROACH SECTION, TYPE I

LT. ML STA. 211+65 ~ 212+15 ML STA. 212+25 ~ 212+75 ML STA. 215+30 ~ 215+80

RT. ML STA. 210+50 ~ 210+75 ML STA. 215+80 ~ 216+05 MBA STA. 13+25 ~ 21+25


WOVEN WIRE FENCE WITH STEEL POSTS (CONT.)

STA. 212+73, 150' RT. - MBA REV. & STA. 17+75, 33' RT.
 MBA REV. & STA. 17+75, 33' RT. - STA. 16+50, 33' RT.
 MBA REV. & STA. 16+50, 33' RT. - STA. 213+00, 5' LT.
 STA. 213+00, 5' LT. - MBA REV. & STA. 16+75, 33' LT.
 MBA REV. & STA. 16+75, 33' LT. - STA. 18+17, 33' LT.
 STA. 18+17, 33' LT. - STA. 217+00, 185' RT.

NOTES:

1. PROFILE GRADE LINE AT THE FUTURE MEDIAN EDGE OF TRAVELWAY SHIFTS TO THE WB & OF TRAVEL AT SURV. & PC STA. 210+78.52 FOR ELEVATIONS AT WB & SEE "TABLES FOR PROFILE GRADE TRANSITIONS", SHT. NO.
2. THE WB PC IS THE BEGINNING OF A DIVERGENCE CURVE FOR FOUR LANE CONSTRUCTION. FOR FURTHER DETAILS, SEE NEXT SHEET AND 20 - SC. PLANS.

FOR DRAINAGE DETAILS, SEE NEXT SHEET

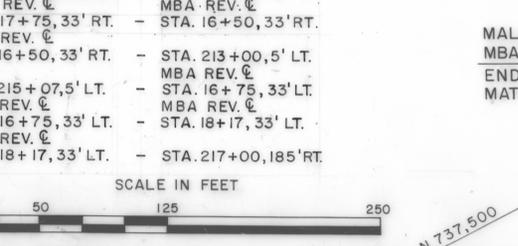

R.O.W. PLAN

THIS SHEET TO BE USED FOR R.O.W. INFORMATION ONLY.

VT. SURVEY CONSULTANTS DATE 2/89
 DRAWN BY BRYANT ASSOC. DATE 3/89
 TRACED BY DATE
 WILLISTON - ESSEX - COLCHESTER SECTION 4
 PROJ. PB NO. 033-1(1)
 SHEET 55 OF 77