



PLAN	DATE	
	BY	
	CHECKED	
	NOTED	
NOTE BOOK		
No.		

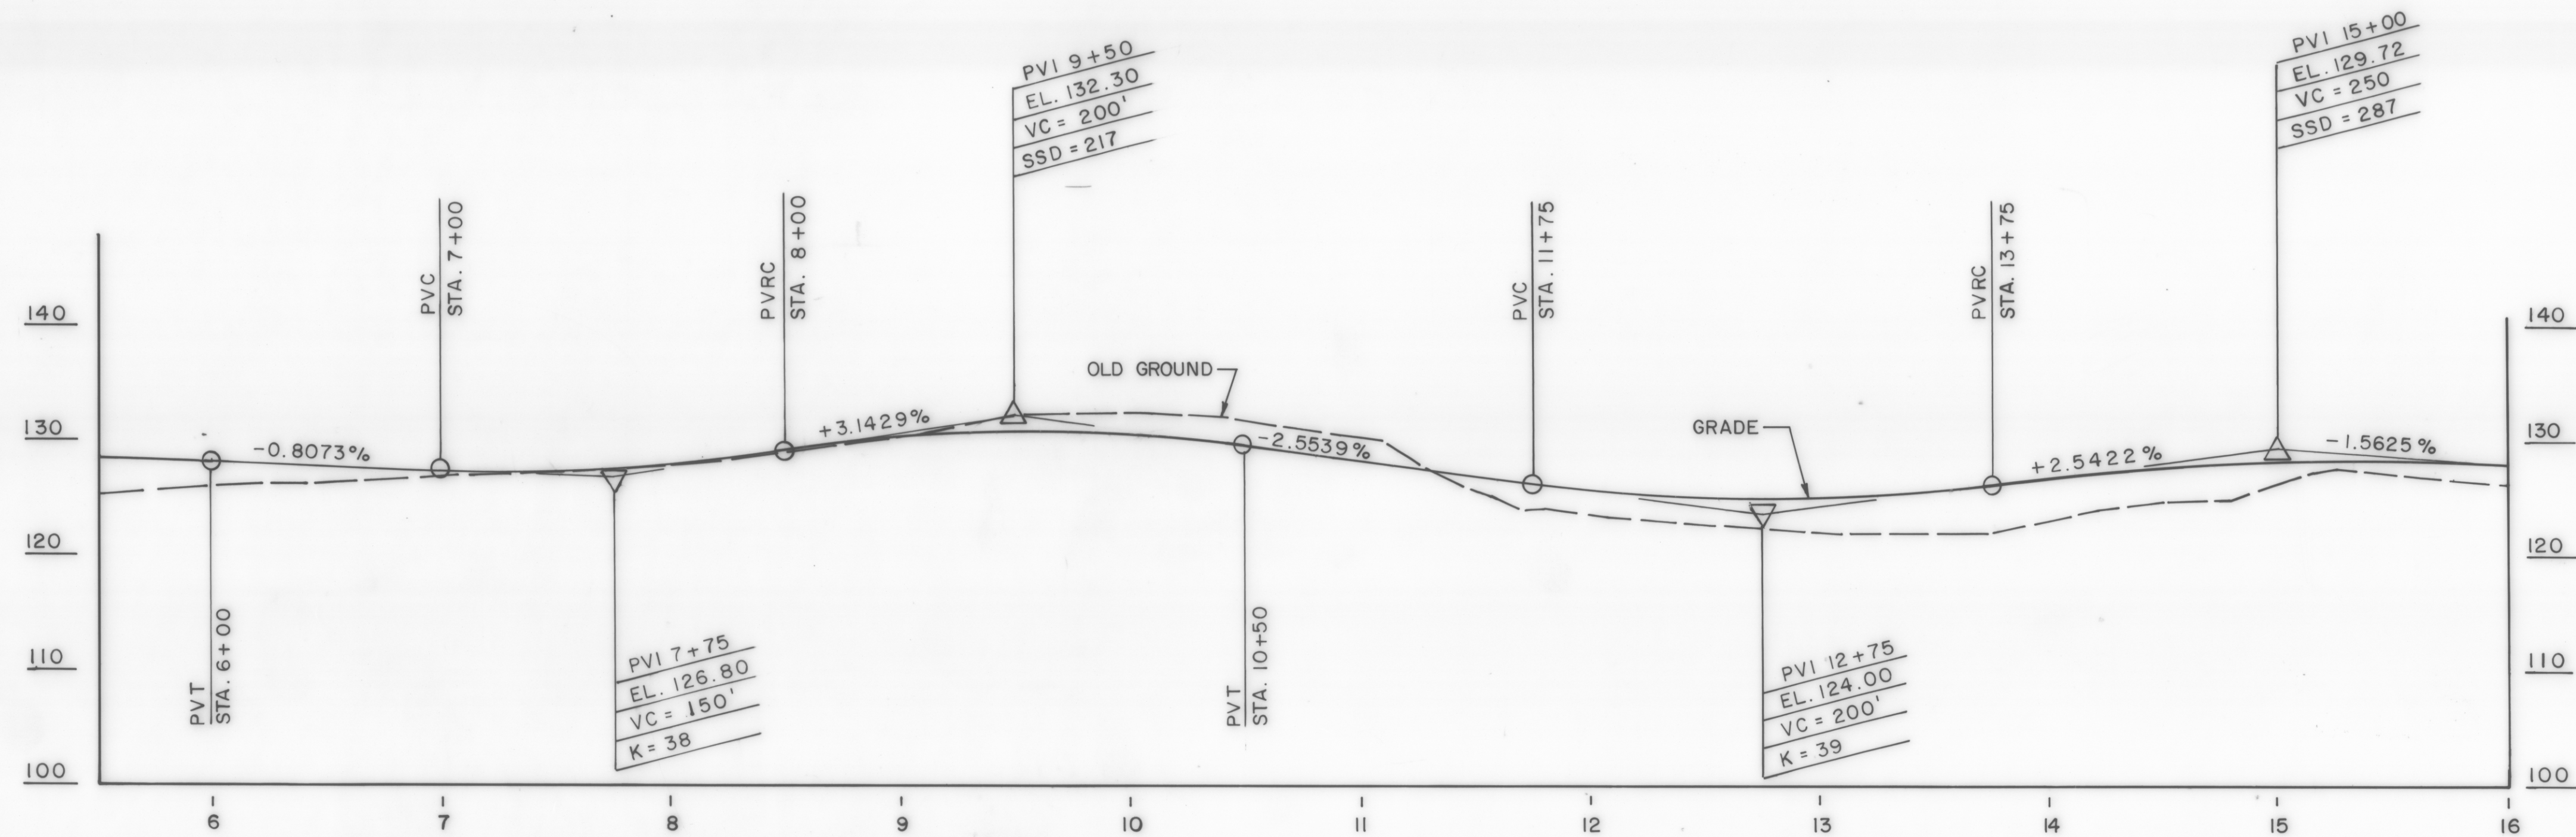

BIKEWAY PROFILE
SCALE: 1"=50' H
1"=10' V

PROFILE	DATE	
	BY	
	CHECKED	
	NOTED	
NOTE BOOK		
No.		

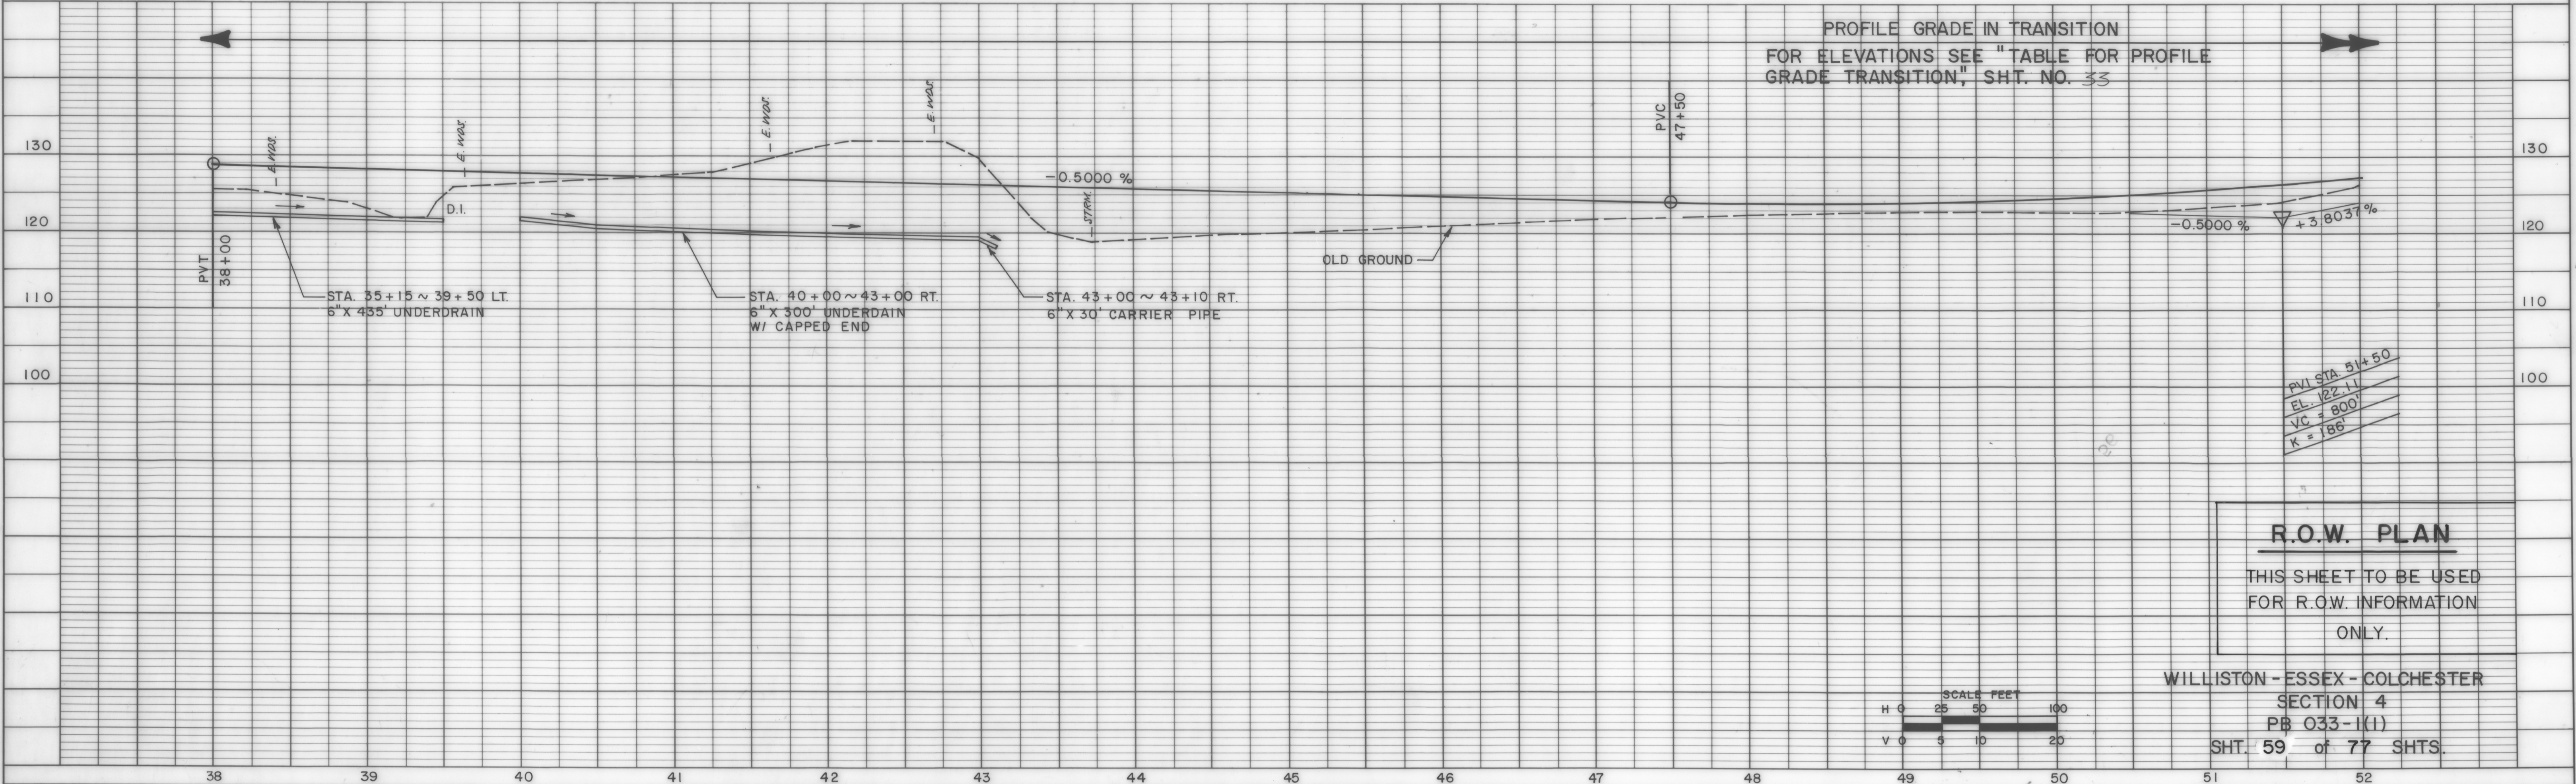

R.O.W. PLAN

THIS SHEET TO BE USED
FOR R.O.W. INFORMATION
ONLY.

WILLISTON - ESSEX - COLCHESTER
SECTION 4
PB 033-1(1)
SHT. 59 of 77 SHTS.