

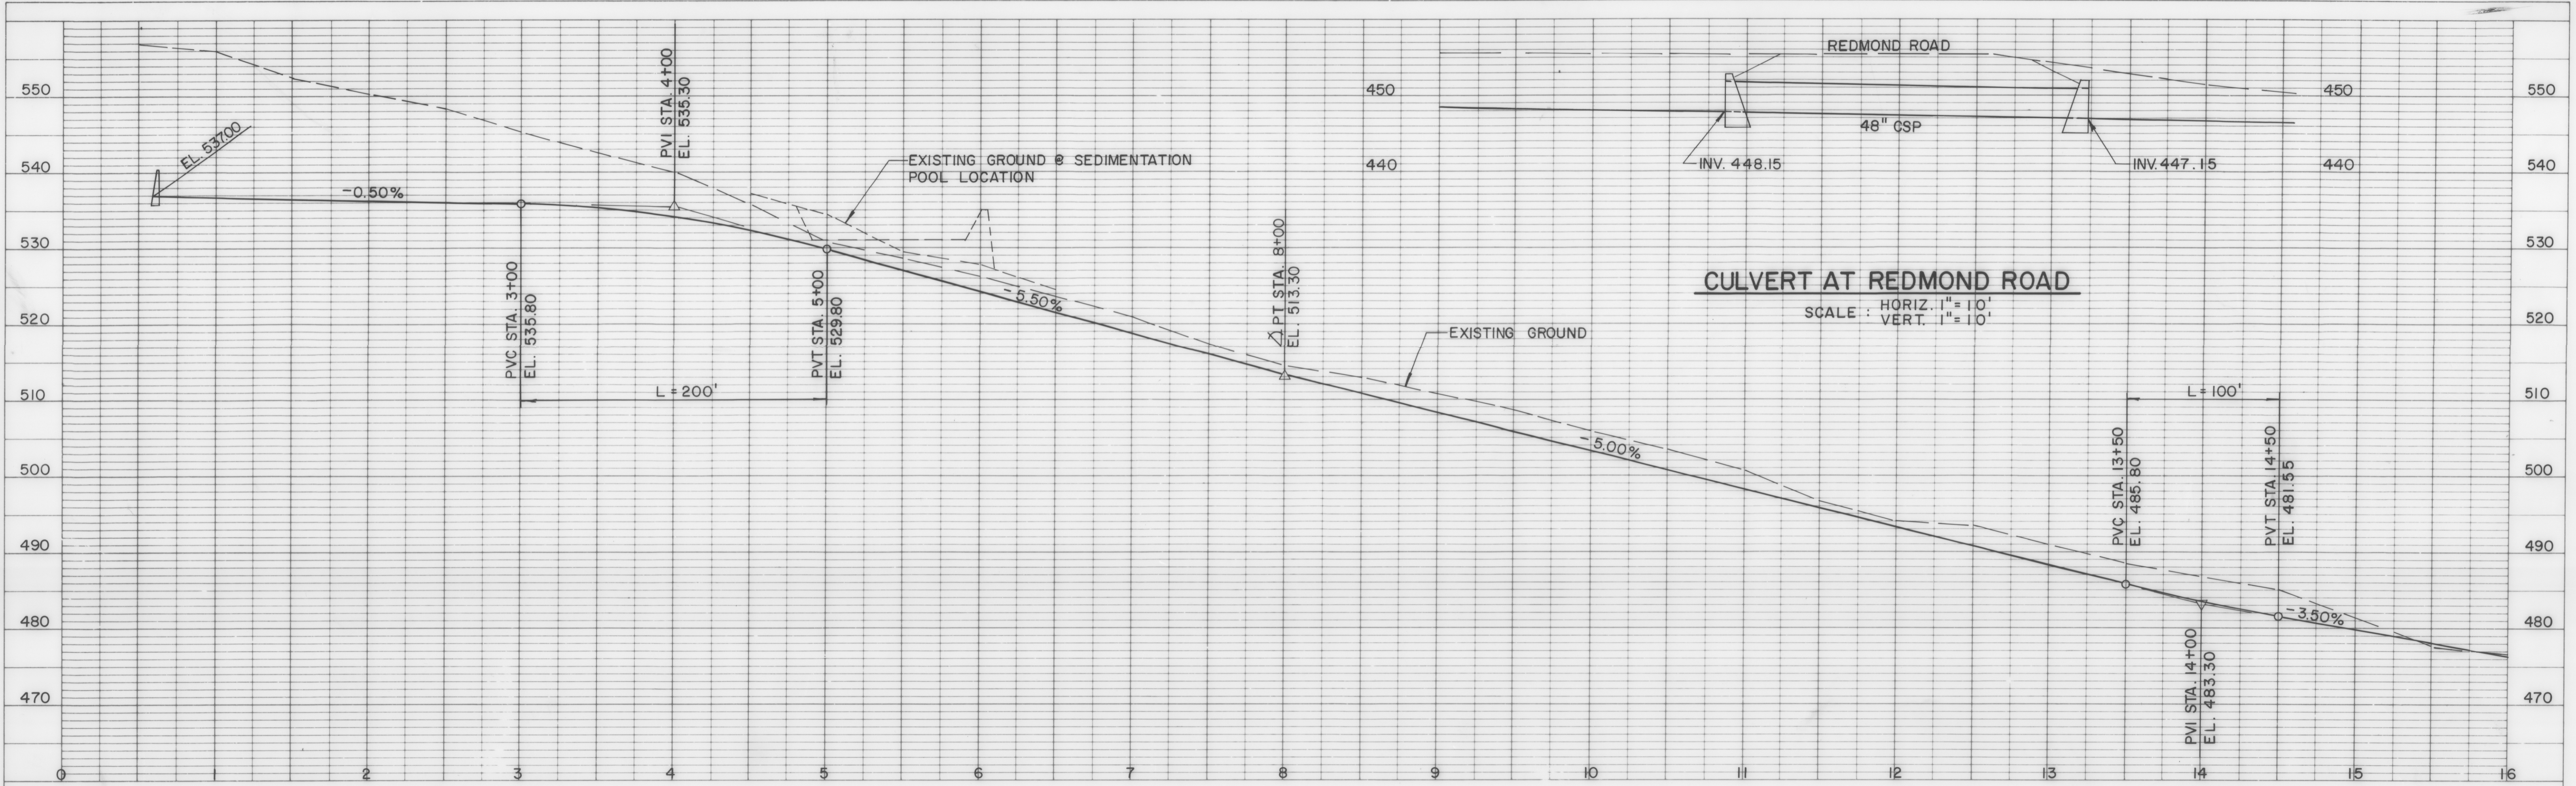


PROFILE SURVEYED BY DATE  
 NOTE BOOK GRADES CHECKED PLOTTED  
 NO. B.M. # NOTED  
 STRUCTURE NOTATIONS SH/VD

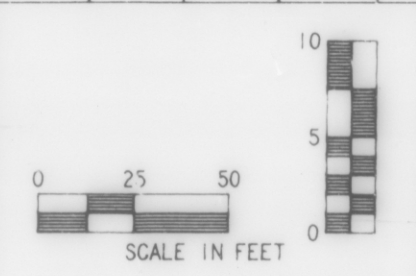

PROFILE SURVEYED BY DATE  
 NOTE BOOK GRADES CHECKED PLOTTED  
 NO. B.M. # NOTED  
 STRUCTURE NOTATIONS SH/VD

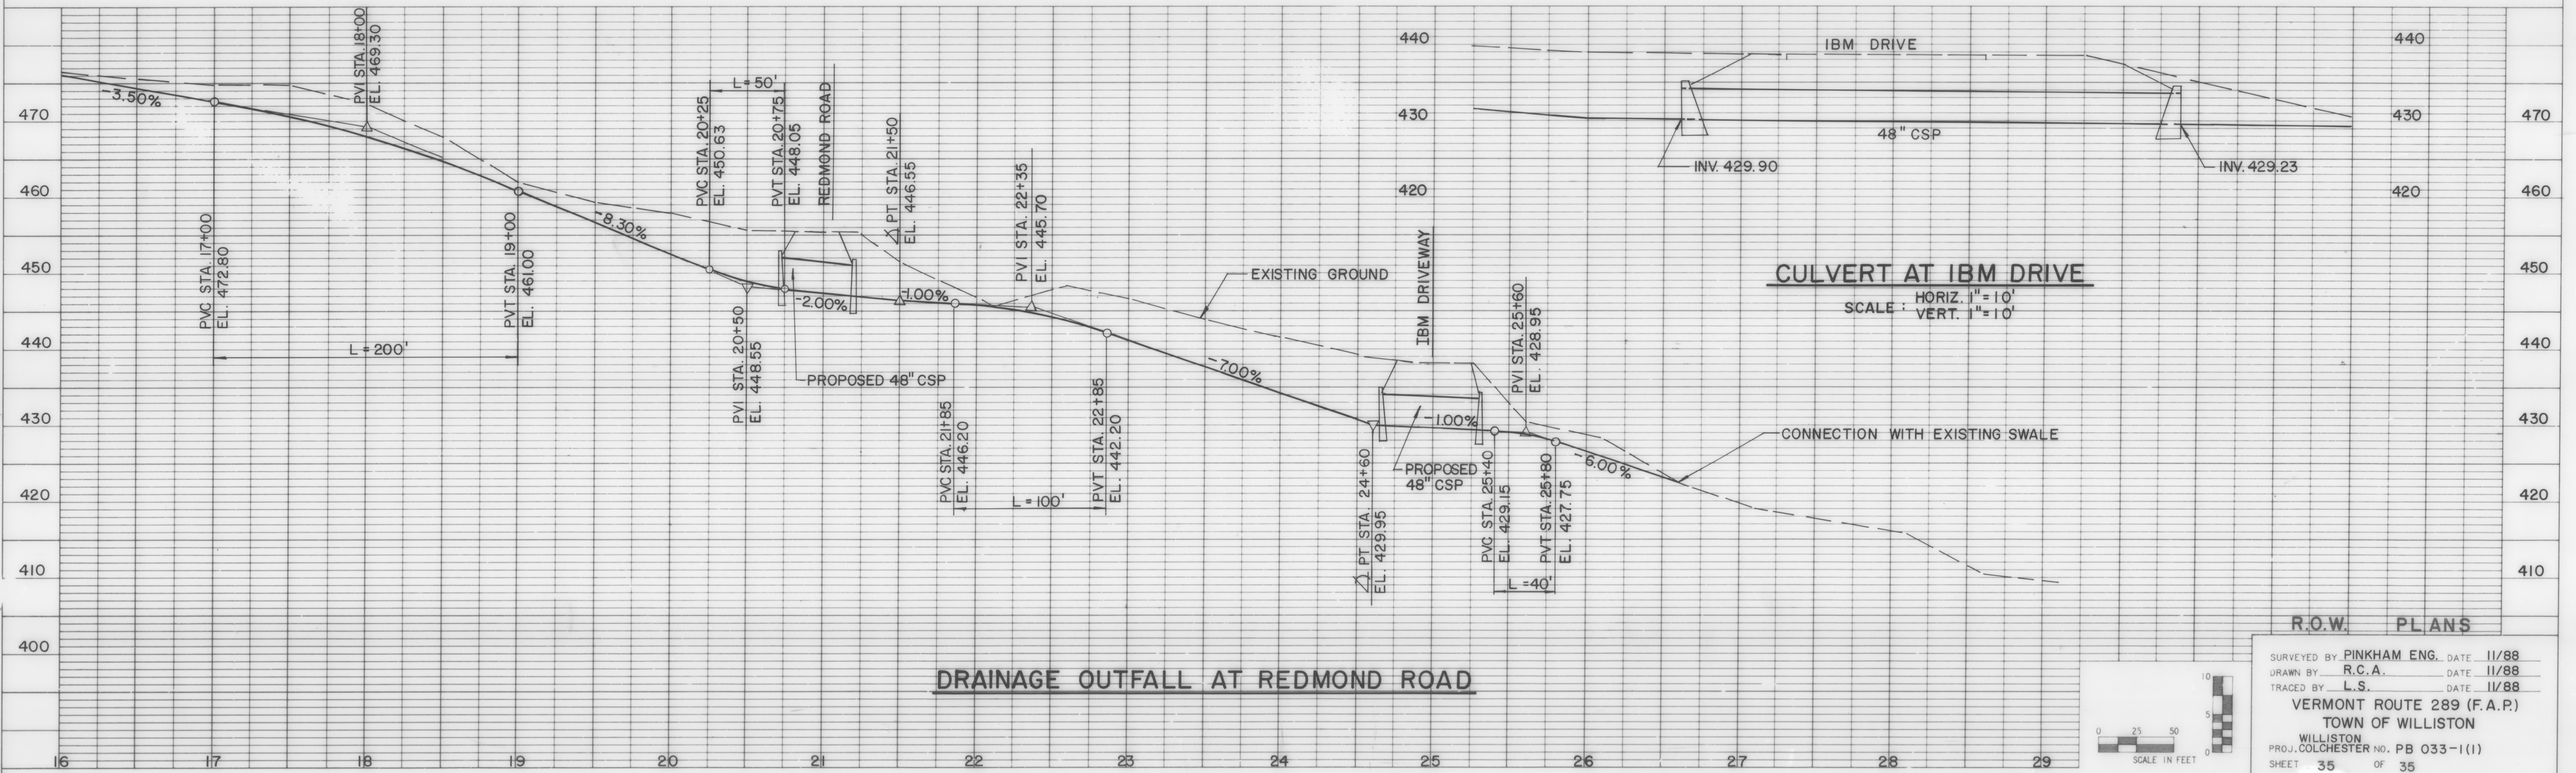

R.O.W. PLANS  
 SURVEYED BY PINKHAM ENG. DATE 11/88  
 DRAWN BY R.C.A. DATE 11/88  
 TRACED BY L.S. DATE 11/88  
 VERMONT ROUTE 289 (F.A.P.)  
 TOWN OF WILLISTON  
 WILLISTON  
 PROJ. COLCHESTER NO. PB 033-1(1)  
 SHEET 35 OF 35