


NORMAL SECTION FOR STA 693+00 TO STA 706+00
CUT & FILL

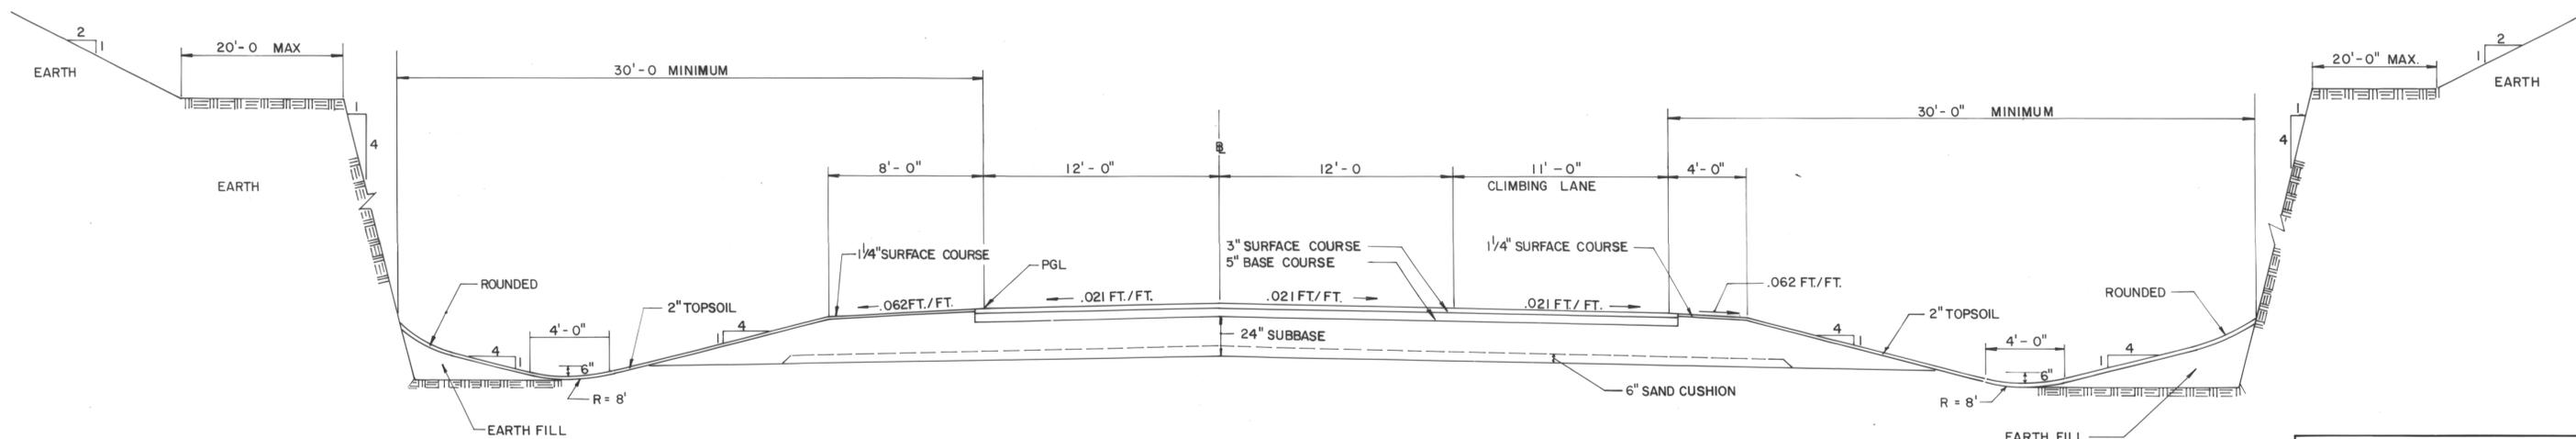

NORMAL SECTION FOR STA 693+00 TO STA 706+00
ROCK CUT

DATUM
VERTICAL _____
HORIZONTAL _____

SURVEYED BY PINKHAM ENG. DATE 6/86
DRAWN BY S. K. O. DATE 1/87
TRACED BY N. P. D. DATE 2/87
CIRCUMFERENTIAL HIGHWAY
TOWN OF WILLISTON
PROJ. WILLISTON - COLCHESTER NO. PB 033-1(1)
SHEET 4 OF 31