

CURVE A-2 DATA
 D = 22°55'05.92"
 R = 250'
 Δ = 82°20'15.42"
 L = 359.27'
 T = 218.62'


CURVE A-1 DATA
 D = 16°22'12.80"
 R = 350'
 Δ = 82°39'49.86"
 L = 504.96'
 T = 307.83'

CURVE # 6 DATA CCCH
 D = 1°08'45.30"
 R = 5000'
 Δ = 8°31'35.74"
 L = 744.09'
 T = 372.73'
 E = 13.87'

CURVE C-3 DATA
 D = 11°27'32.96"
 R = 500'
 Δ = 17°19'58.04"
 L = 151.26'
 T = .76.21'

CURVE C-2 DATA
 D = 16°22'12.80"
 R = 350'
 Δ = 42°25'10.18"
 L = 259.13'
 T = 135.82'

CURVE C-1 DATA
 D = 22°55'05.92"
 R = 250'
 Δ = 181°12'33.35"
 L = 790.68'

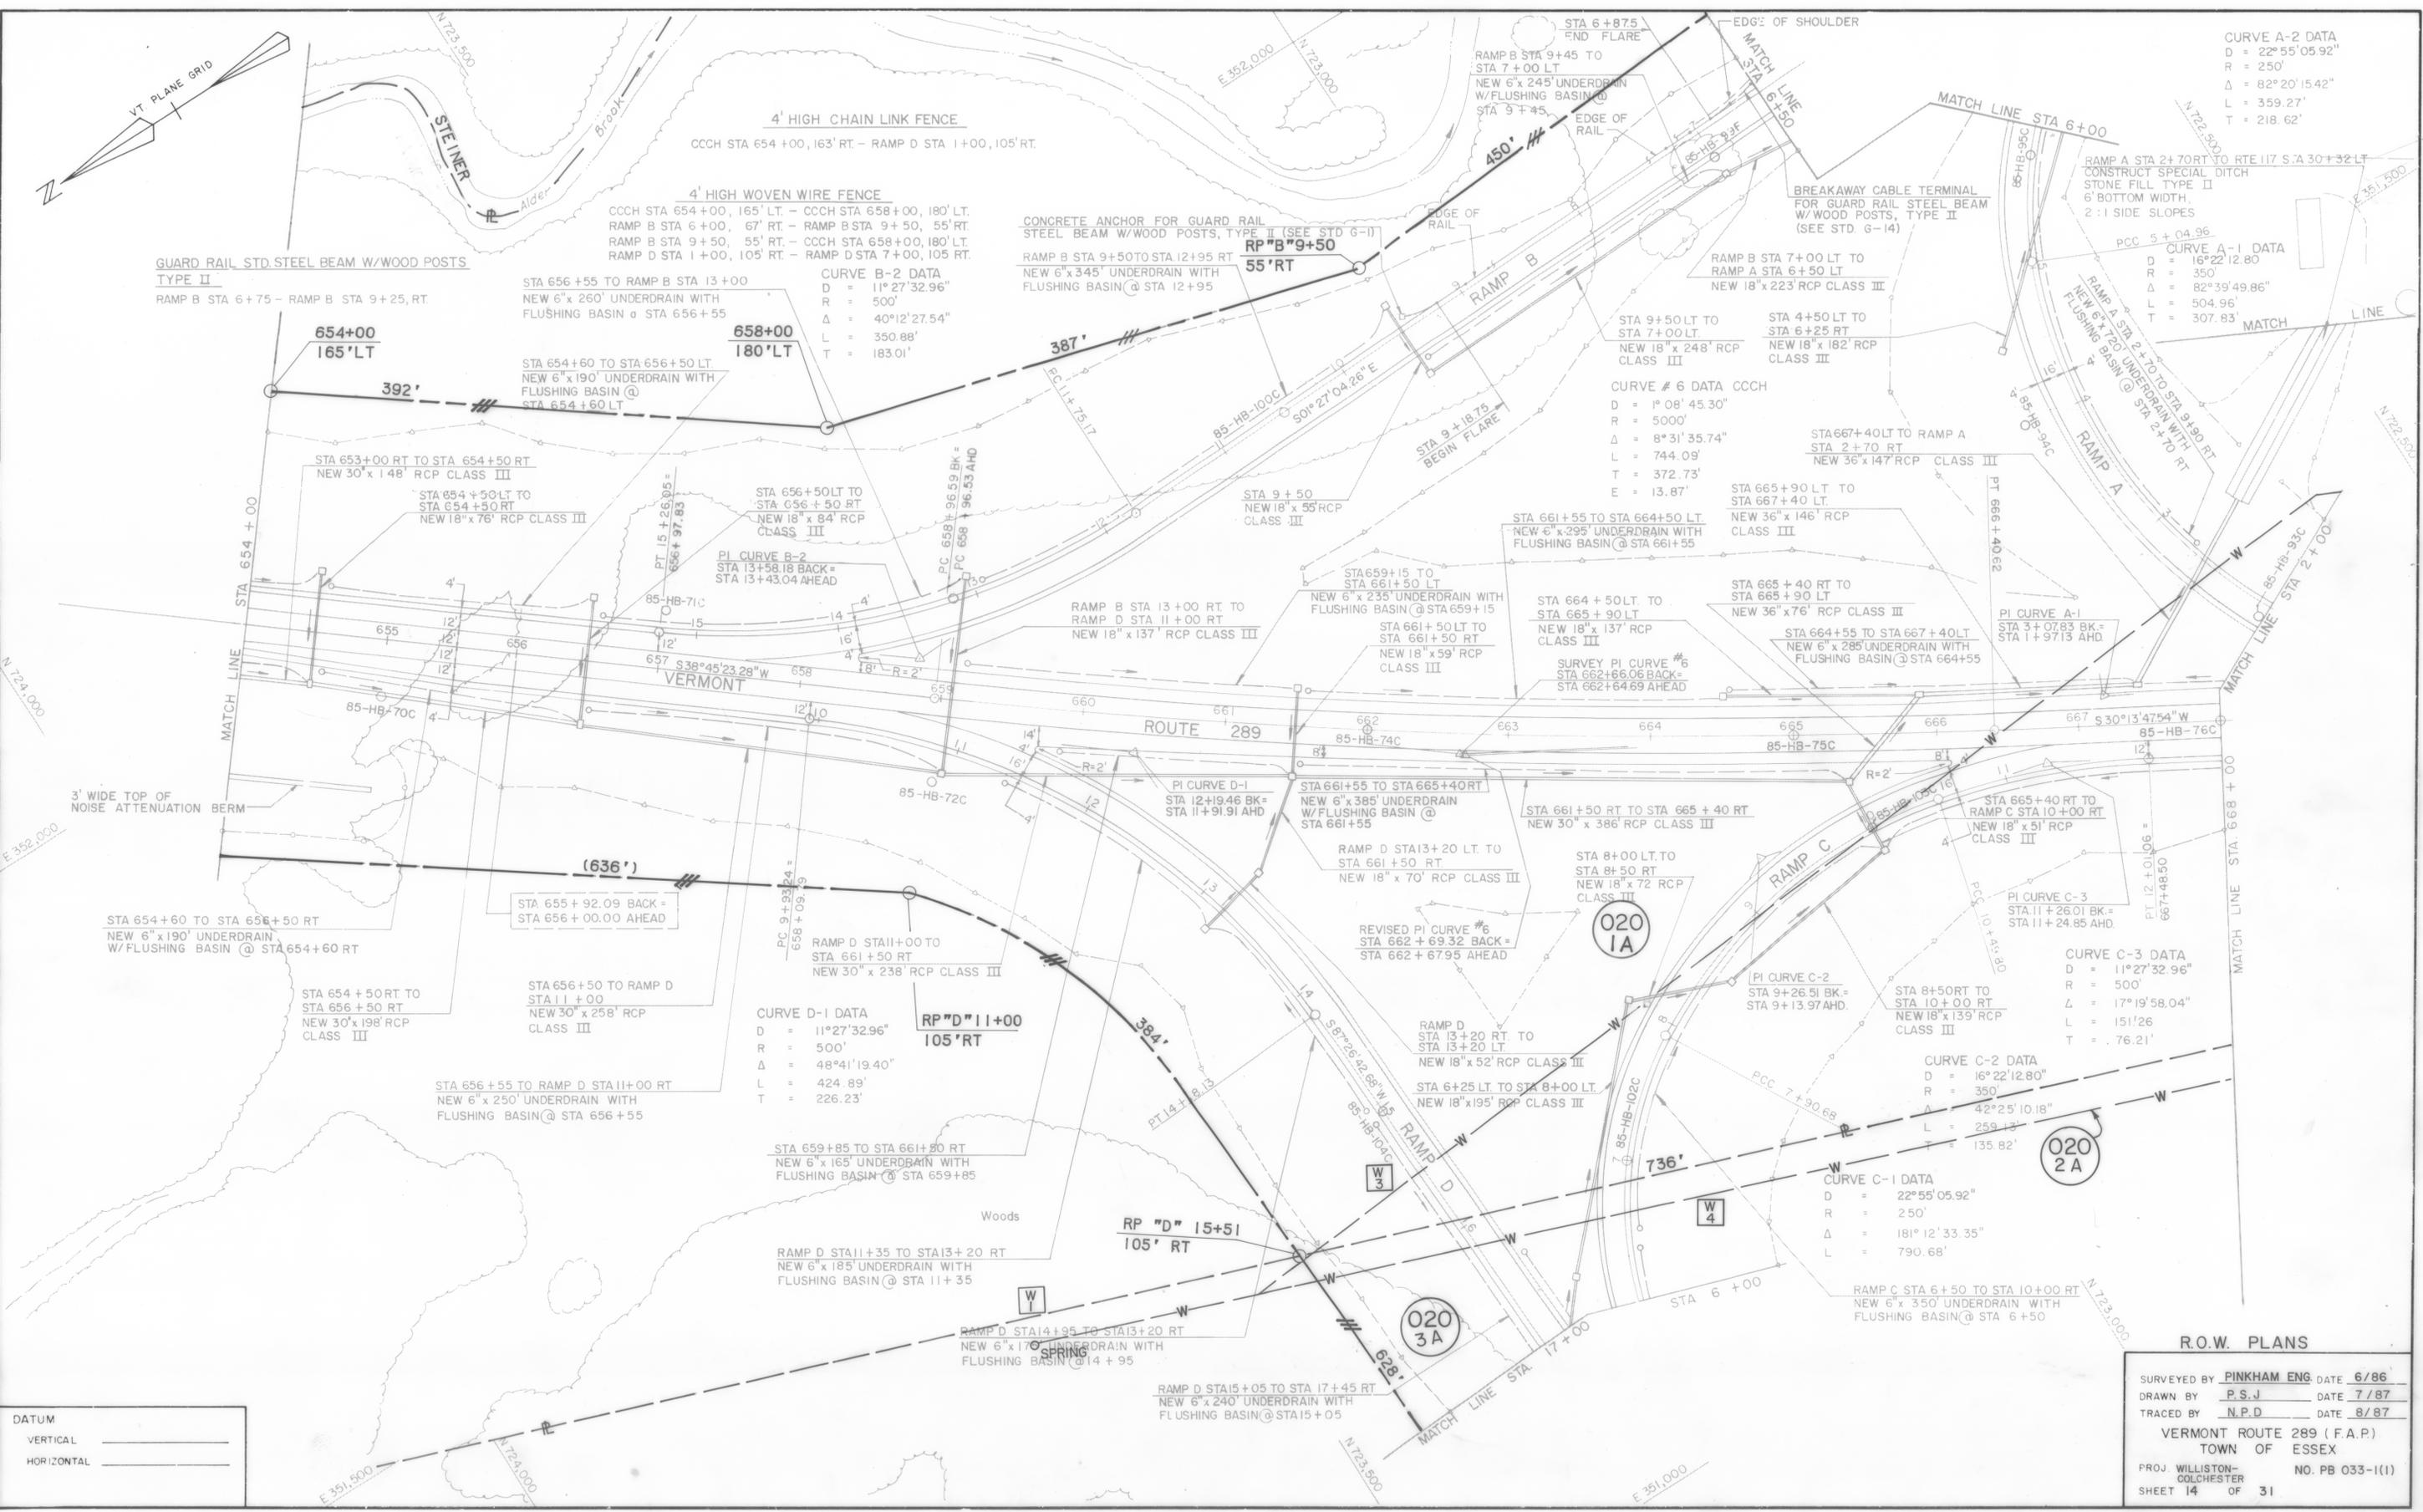

DATUM
 VERTICAL _____
 HORIZONTAL _____

R.O.W. PLANS

SURVEYED BY PINKHAM ENG. DATE 6/86
 DRAWN BY P.S.J. DATE 7/87
 TRACED BY N.P.D. DATE 8/87
 VERMONT ROUTE 289 (F.A.P.)
 TOWN OF ESSEX
 PROJ. WILLISTON-COLCHESTER NO. PB 033-1(1)
 SHEET 14 OF 31