



DATE	BY
SURVEYED BY	
NOTE BOOK	
ALIGNED CHECKED	
RT OF WAY CHECKED	
NO.	

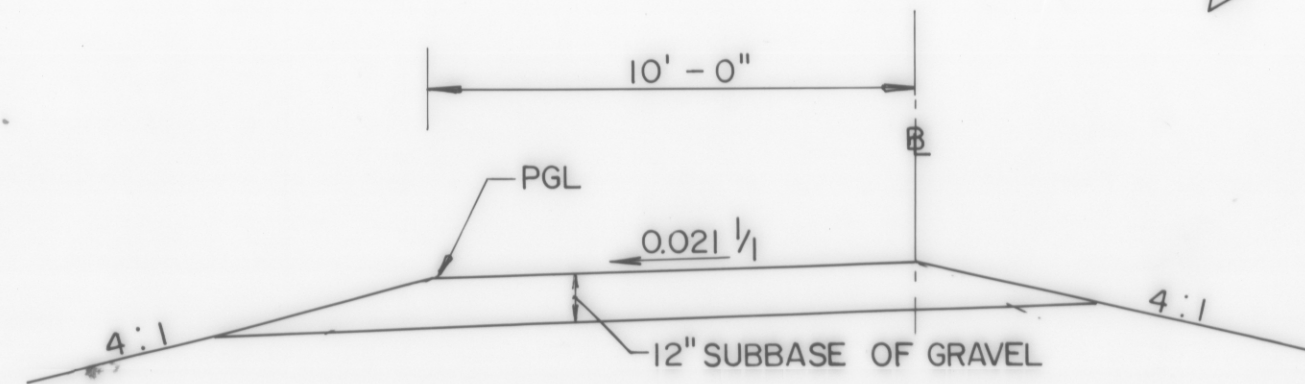

STA 76+00 TO STA 79+00


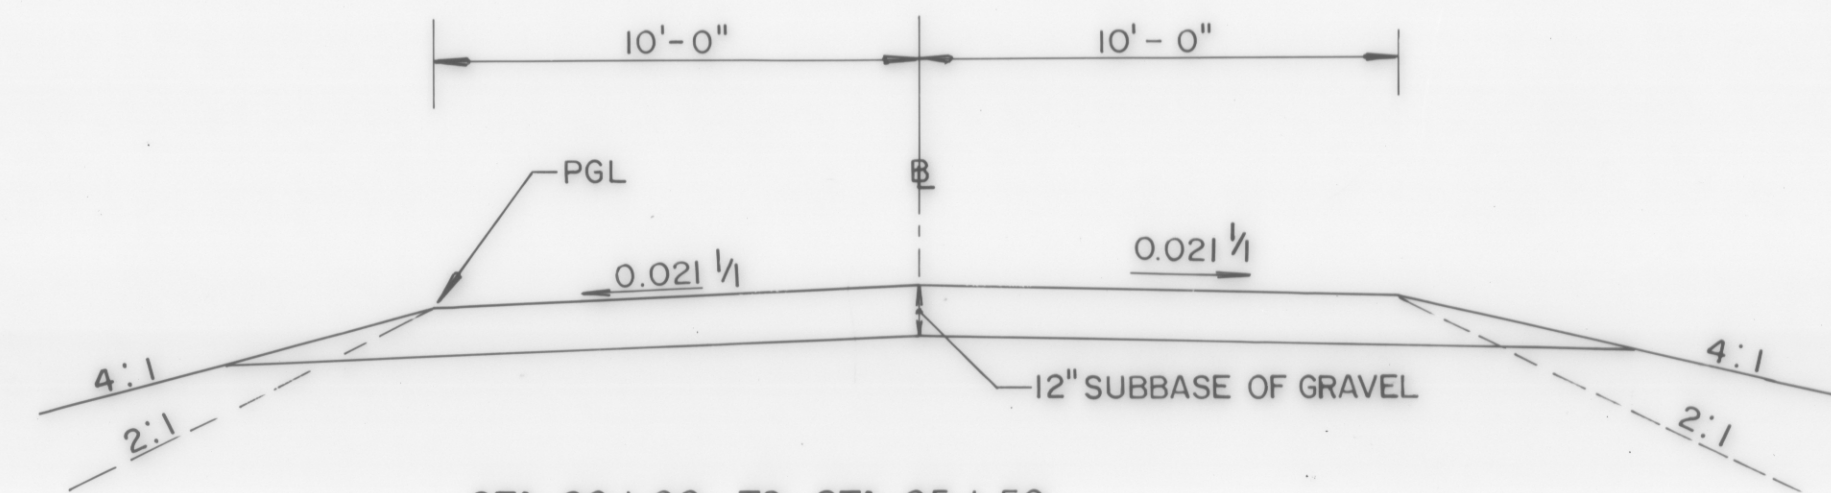


STA 80+00 TO STA 85+50

ACCESS ROAD


TYPICAL SECTIONS

SCALE: 1" = 4'

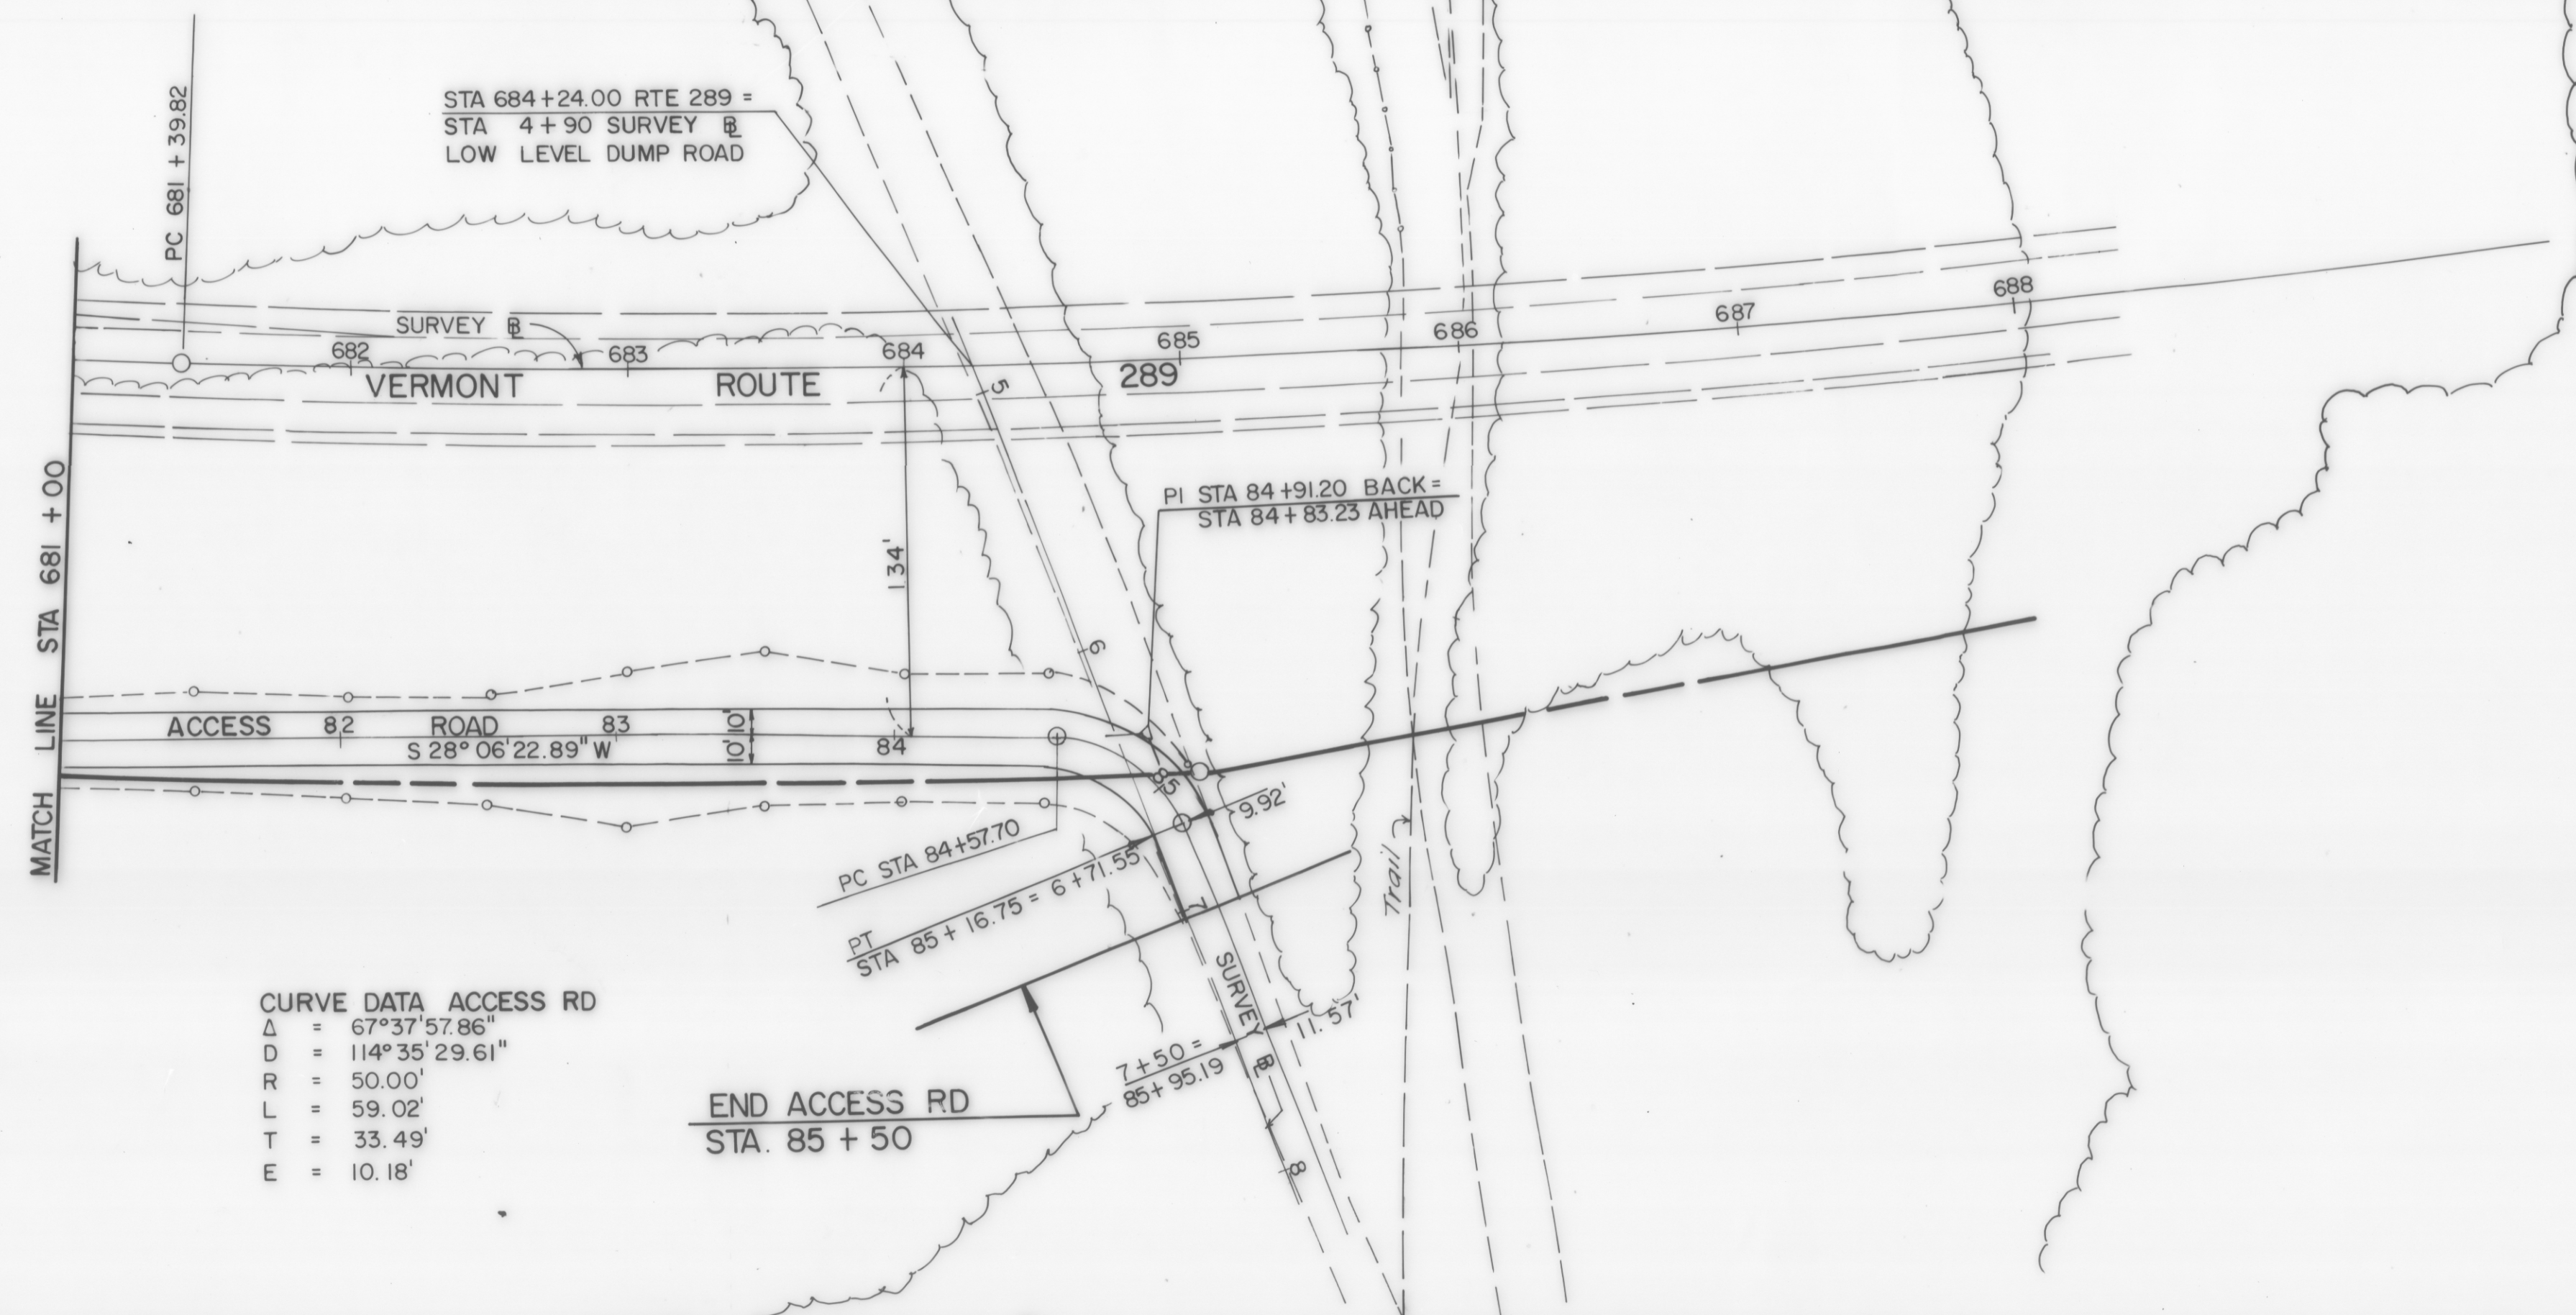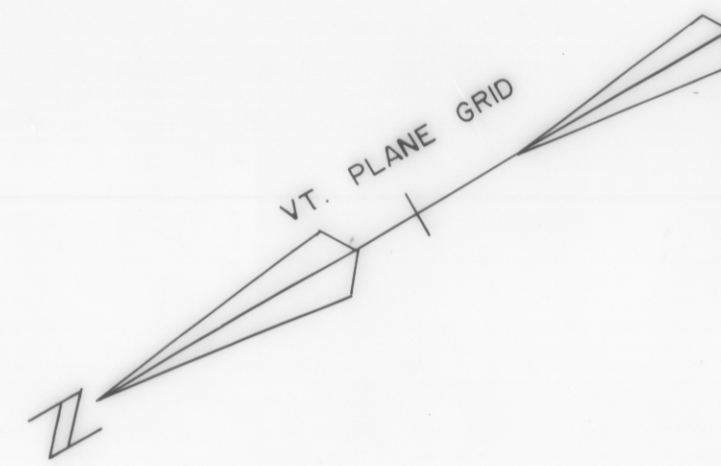


CURVE DATA ACCESS RD
 $\Delta = 67^\circ 37' 57.86''$
 $D = 114^\circ 35' 29.61''$
 $R = 50.00'$
 $L = 59.02'$
 $T = 33.49'$
 $E = 10.18'$

DATE	BY
SURVEYED BY	
NOTE BOOK	
GRADES CHECKED	
IS PLACING NOTATIONS CHECKED	
NO.	

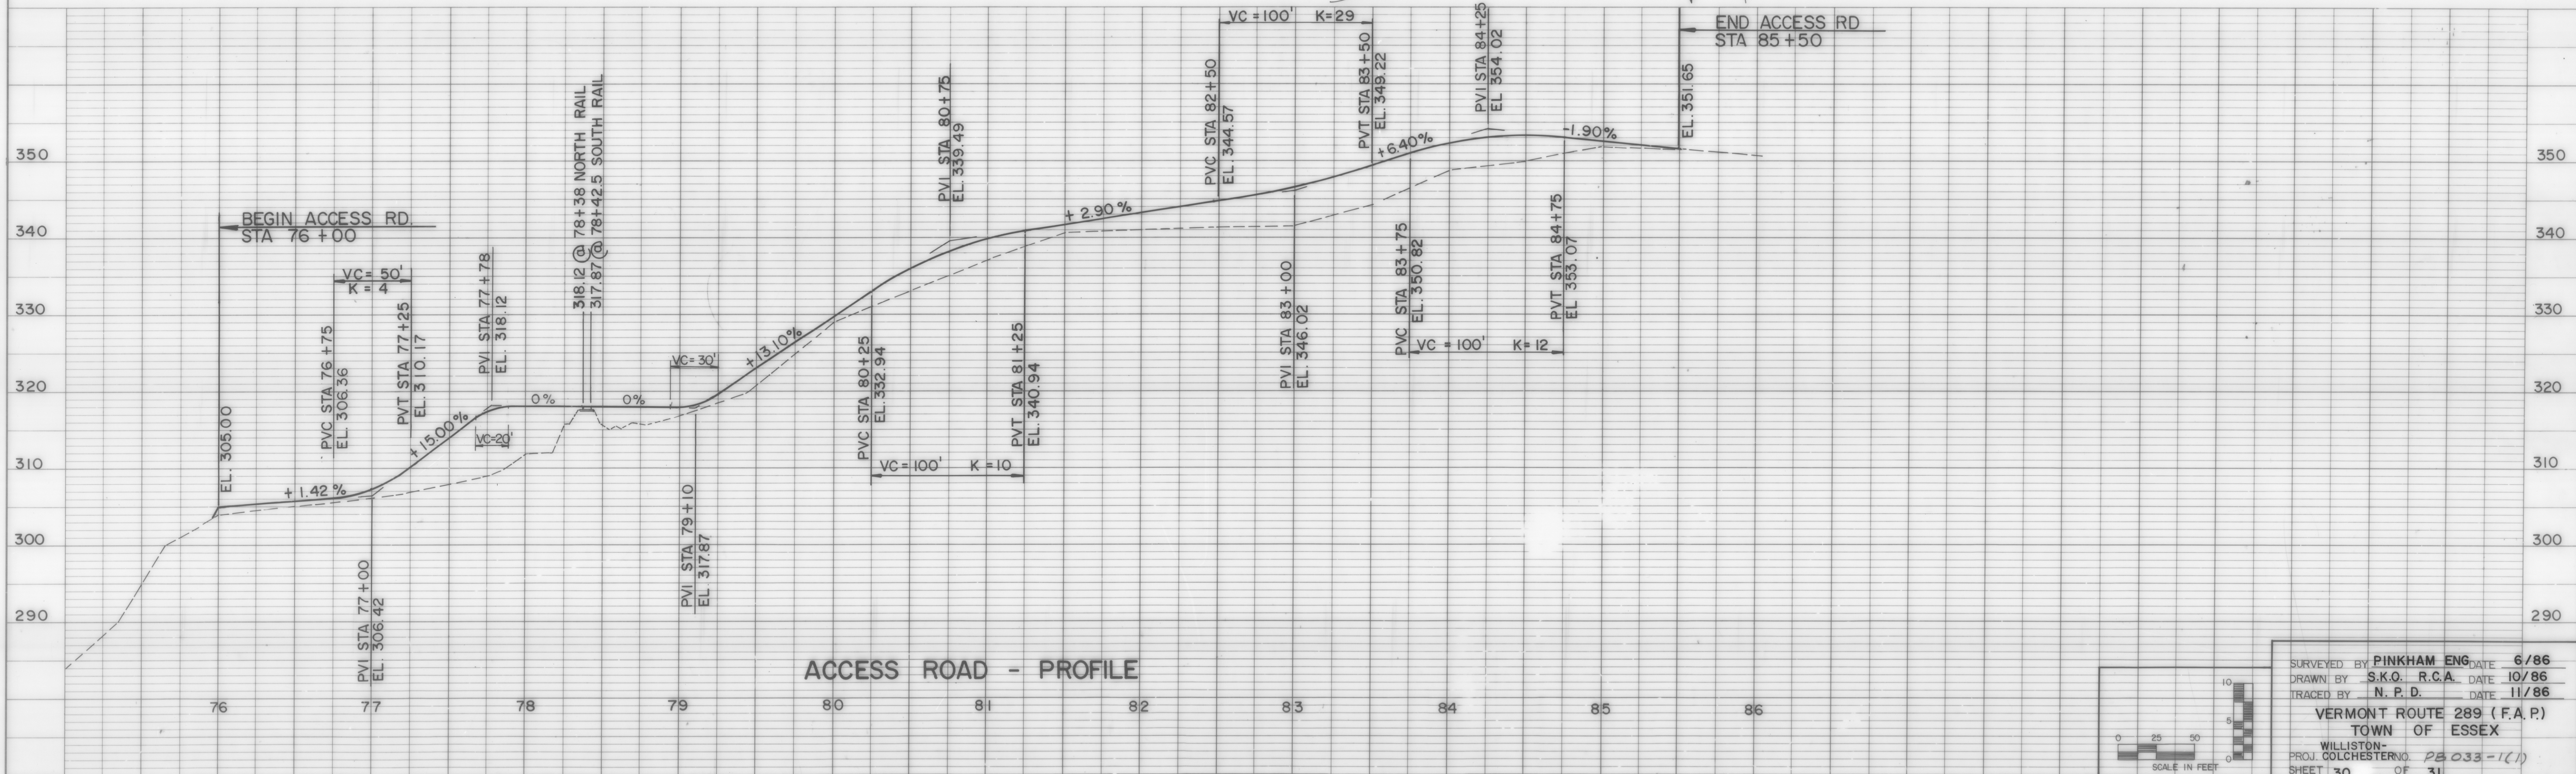

ACCESS ROAD - PROFILE

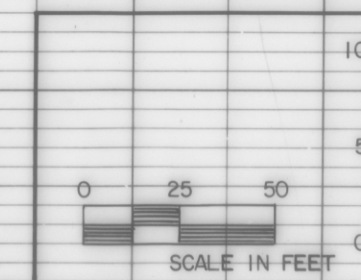

SURVEYED BY PINKHAM ENG. DATE 6/86
 DRAWN BY S.K.O. R.C.A. DATE 10/86
 TRACED BY N.P.D. DATE 11/86
 VERMONT ROUTE 289 (F.A.P.)
 TOWN OF ESSEX
 WILLISTON-
 PROJ. COLCHESTER NO. PB 033-1(1)
 SHEET 30 OF 31