


DATE	
BY	
SURVEYED	
PLOTTED	
NOTE BOOK	
No.	

DATE	
BY	
SURVEYED	
PLOTTED	
NOTE BOOK	
No.	

R.O.W. PLAN
 THIS SHEET TO BE USED
 FOR R.O.W. INFORMATION
 ONLY.

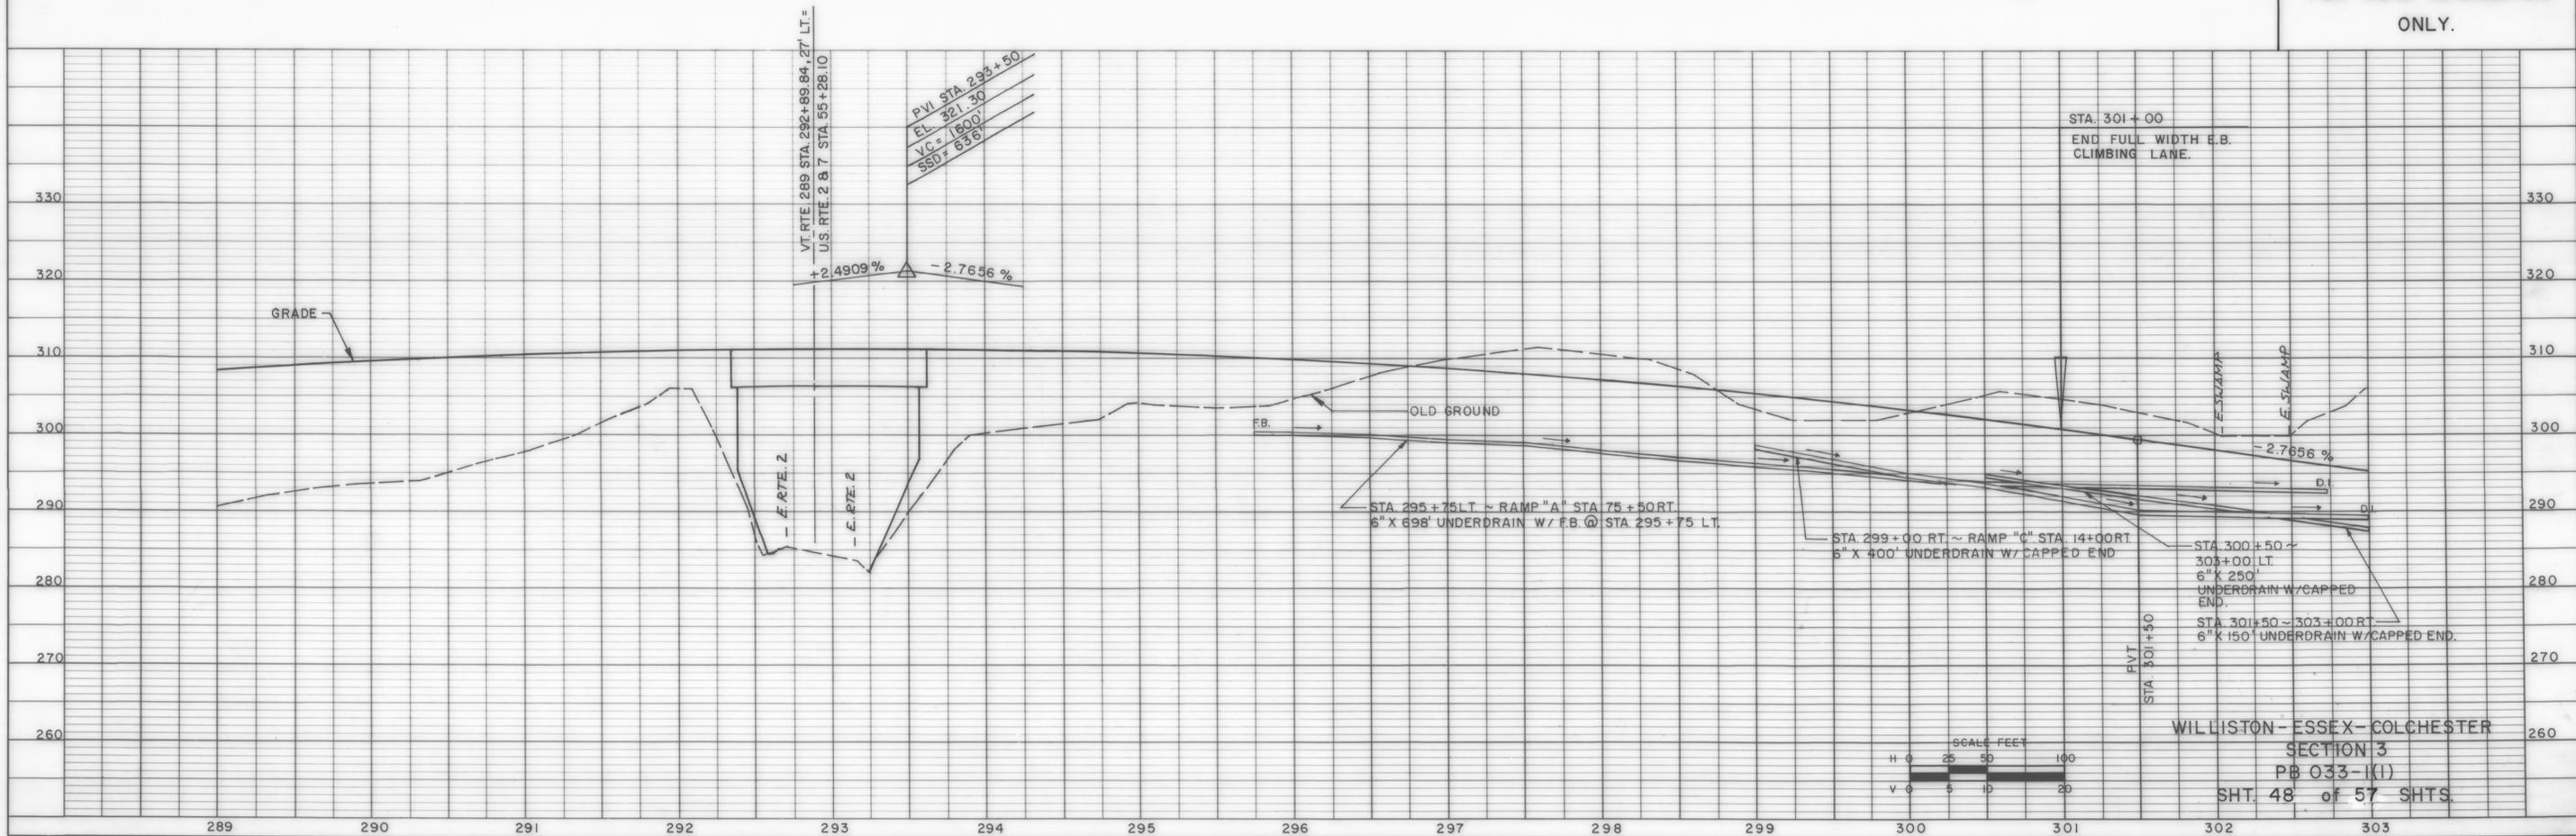

WILLISTON - ESSEX - COLCHESTER
 SECTION 3
 PB 033-1(1)
 SHT. 48 of 57 SHTS.