
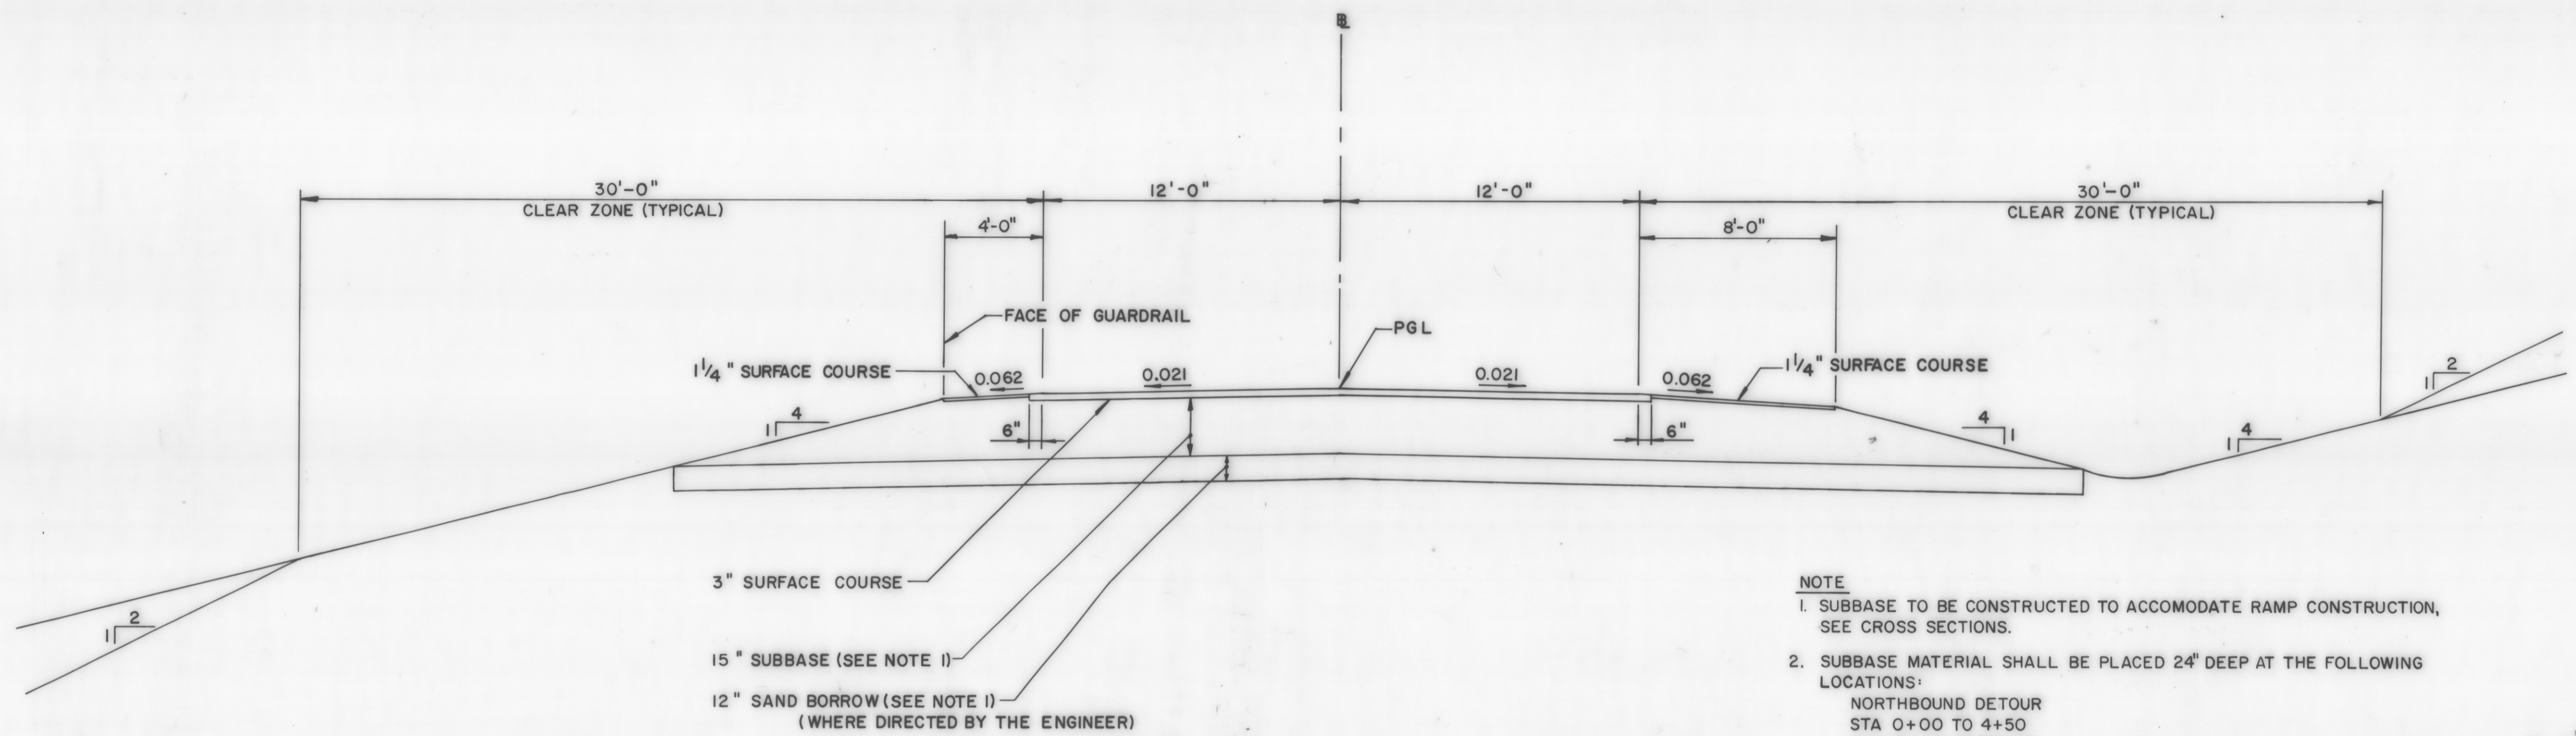


TYPICAL SECTIONS

3" BITUMINOUS CONCRETE PAVEMENT - 1 1/4" TYPE III WEARING COURSE, 1 3/4" TYPE II BINDER COURSE

15" SUBBASE OF DENSE GRADED CRUSHED STONE

12" SAND BORROW (WHERE DIRECTED BY THE ENGINEER)

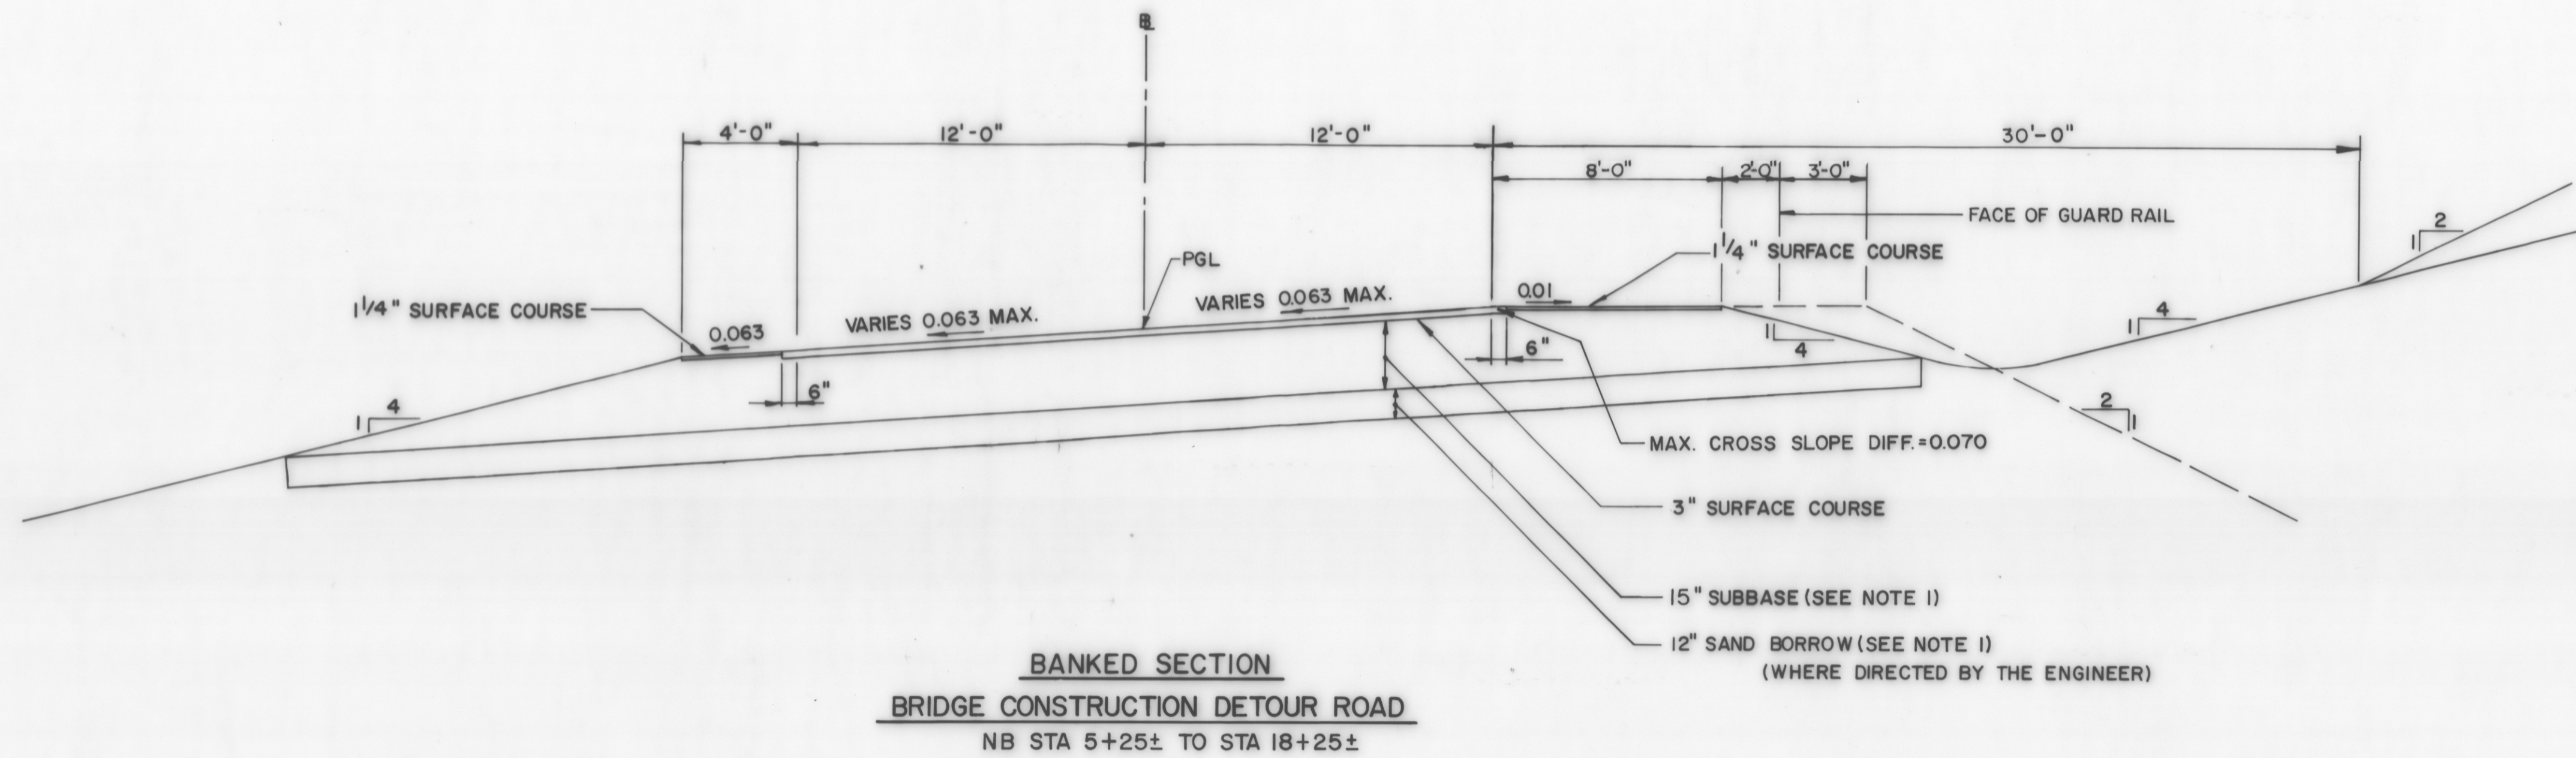

- NOTE**
- SUBBASE TO BE CONSTRUCTED TO ACCOMMODATE RAMP CONSTRUCTION, SEE CROSS SECTIONS.
 - SUBBASE MATERIAL SHALL BE PLACED 24" DEEP AT THE FOLLOWING LOCATIONS:
NORTHBOUND DETOUR
STA 0+00 TO 4+50
STA 18+50 TO 23+56
 - SUBBASE MATERIAL USED FOR THE DETOUR ROADS AND NOT TO BE PART OF THE FINAL RAMP SUBBASE SHALL BE REMOVED AND REUSED IN THE BOTTOM 8" LAYER OF VT 289 SUBBASE. PAYMENT TO BE ITEM 301.35 SUBBASE OF DENSE GRADED CRUSHED STONE. (RECYCLED)

DATUM
VERTICAL _____
HORIZONTAL _____

R. O. W. PLANS

SURVEYED BY PINKHAM ENG. DATE 11/87
DRAWN BY R.C.A. DATE 11/88
TRACED BY L.S. DATE 11/88
VERMONT ROUTE 289 (F.A.P.)
TOWN OF WILLISTON
PROJ. WILLISTON NO. IR 089-2(12)
SHEET 4 OF 17