


LEGEND

	EXISTING CONTOUR		STONE FILL
	PROPOSED CONTOUR		QUANTITY MATCH LINE
	STREAM OR DITCH LINE		EXISTING FENCE
	EDGE OF WATER		EXISTING STONE WALL
	TREE LINE		EXISTING SURVEY POINT
	LIMIT OF CUT		C.V.R.R. MILE MARKER
	LIMIT OF FILL		CENTRAL VERMONT RAILROAD
	EXISTING CULVERT		DIRECTION OF FLOW
	PROPOSED CULVERT		SPOT ELEVATION
	EXISTING TEST PIT		ARCHAEOLOGICAL BOUNDARY
	HAYBALE CHECKS		SILT FENCE
	BASELINE		

DATUM
VERTICAL NGVD 1927
HORIZONTAL VSPC

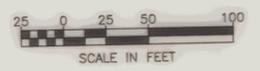

STRUCTURE NO. 11
60" CULVERT
INV. IN 335.0
SEE BRIDGE SHEET BR10
AND 1103 STRUCTURE #11
FOR PLAN AND PROFILE

BENCHMARK
PAINTED NORTH EAST
CORNER OF EXISTING
CONCRETE HEAD WALL
EL. 340.19

DuBois & King inc.
engineering planning management development

CHITTENDEN COUNTY
CIRCUMFERENTIAL HIGHWAY
VERMONT ROUTE 289
WILLISTON-COLCHESTER PB 033-1(2)
CVRR WETLAND SITE PLAN

DRAWN BY	EBS	DATE	APRIL, 1991
CHECKED BY	<i>[Signature]</i>	PROJ. NO.	RI1304PC
PROJ. ENG.	<i>[Signature]</i>	DRAW. NO.	7565
SHEET	381 OF 400	WM	101