


NOTES


1. PLANT SO THAT SHRUBS ARE AT SAME LEVEL AS THEY WERE PREVIOUSLY GROWN AT THE NURSERY.

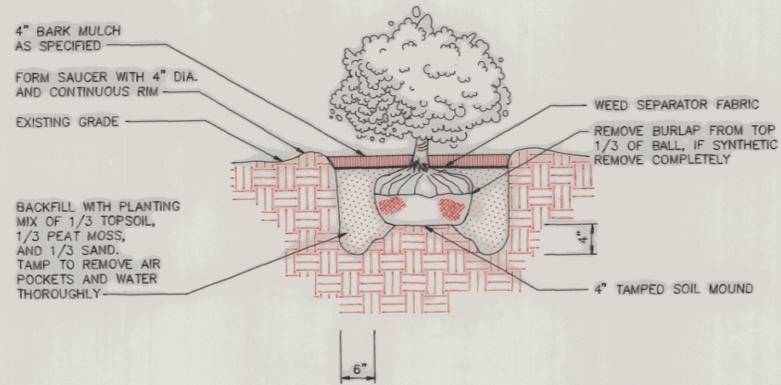

SHRUB PLANTING DETAIL
NOT TO SCALE

NOTES


1. PLANT SO THAT SHRUBS ARE AT SAME LEVEL AS THEY WERE PREVIOUSLY GROWN AT THE NURSERY.

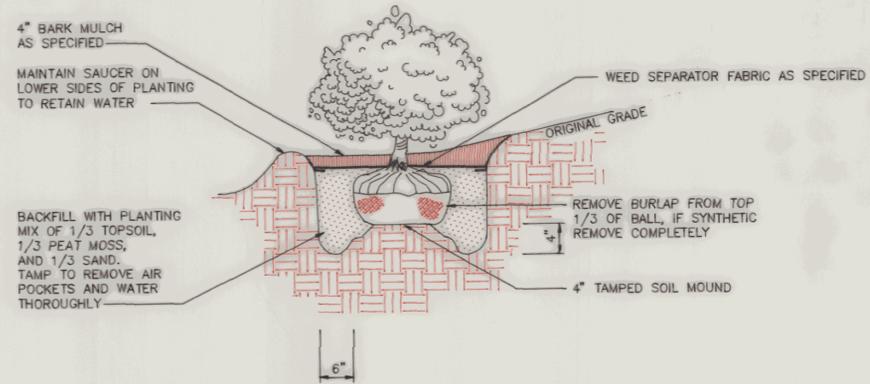


SHRUB PLANTING ON SLOPES DETAIL
NOT TO SCALE

NOTES

1. PLANT SO THAT TREES ARE AT SAME LEVEL AS THEY WERE PREVIOUSLY GROWN AT THE NURSERY.
2. PRUNE 1/4 OF EXISTING BRANCHES WHILE RETAINING NATURAL PLANT FORM.
3. PAINT ALL CUTS OVER 1" DIAMETER WITH APPROVED TREE PAINT.

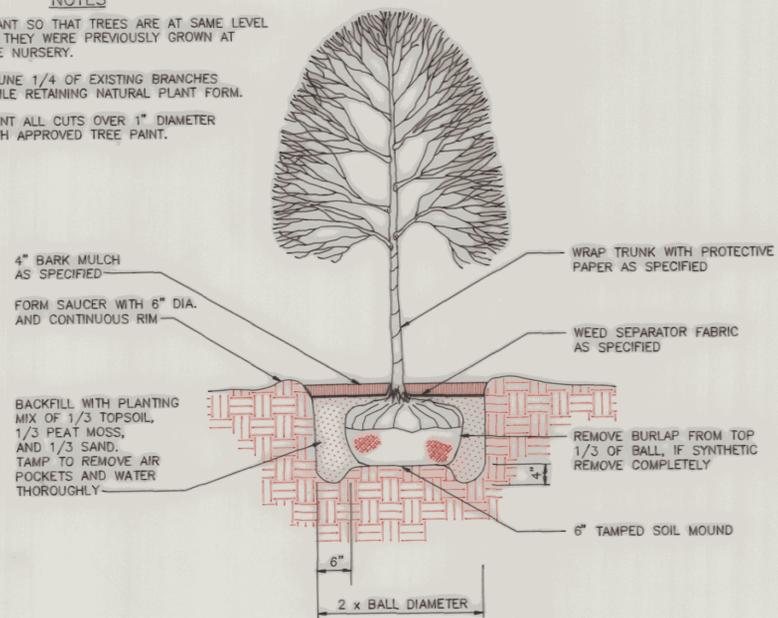

TREE PLANTING DETAIL
NOT TO SCALE

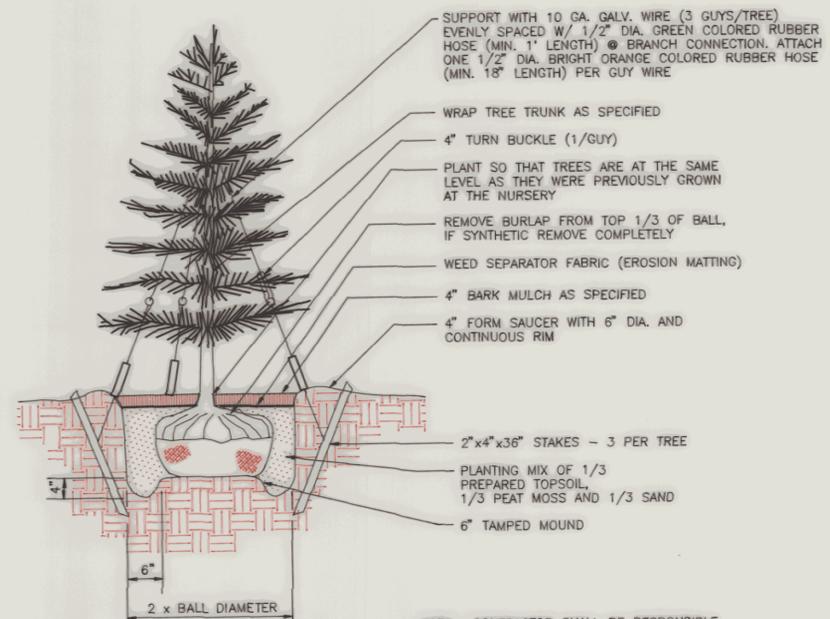

TREE PLANTING DETAIL
NOT TO SCALE

NOTE: CONTRACTOR SHALL BE RESPONSIBLE FOR MAINTAINING ADEQUATE TENSION ON ALL GUY WIRES FOR TREE PLANTINGS FOR SPECIFIED GUARANTEE PERIOD.

DATUM
VERTICAL _____
HORIZONTAL _____

DuBois & King inc.
engineering planning management development

CHITTENDEN COUNTY
CIRCUMFERENTIAL HIGHWAY
VERMONT ROUTE 289
WILLISTON-COLCHESTER PB 033-1(2)
CVRR WETLAND LANDSCAPE DETAILS

DRAWN BY	DATE
DJS/GPF	APRIL 1991
CHECKED BY	PROJ. NO.
<i>AKB</i>	R11304PC
PROJ. ENG.	DRAW. NO.
<i>JWT</i>	7570
SHEET	386 OF 400 WM 106