


**TYPICAL MILLED RUMBLE STRIPS AT INTERCHANGES & REST AREAS**

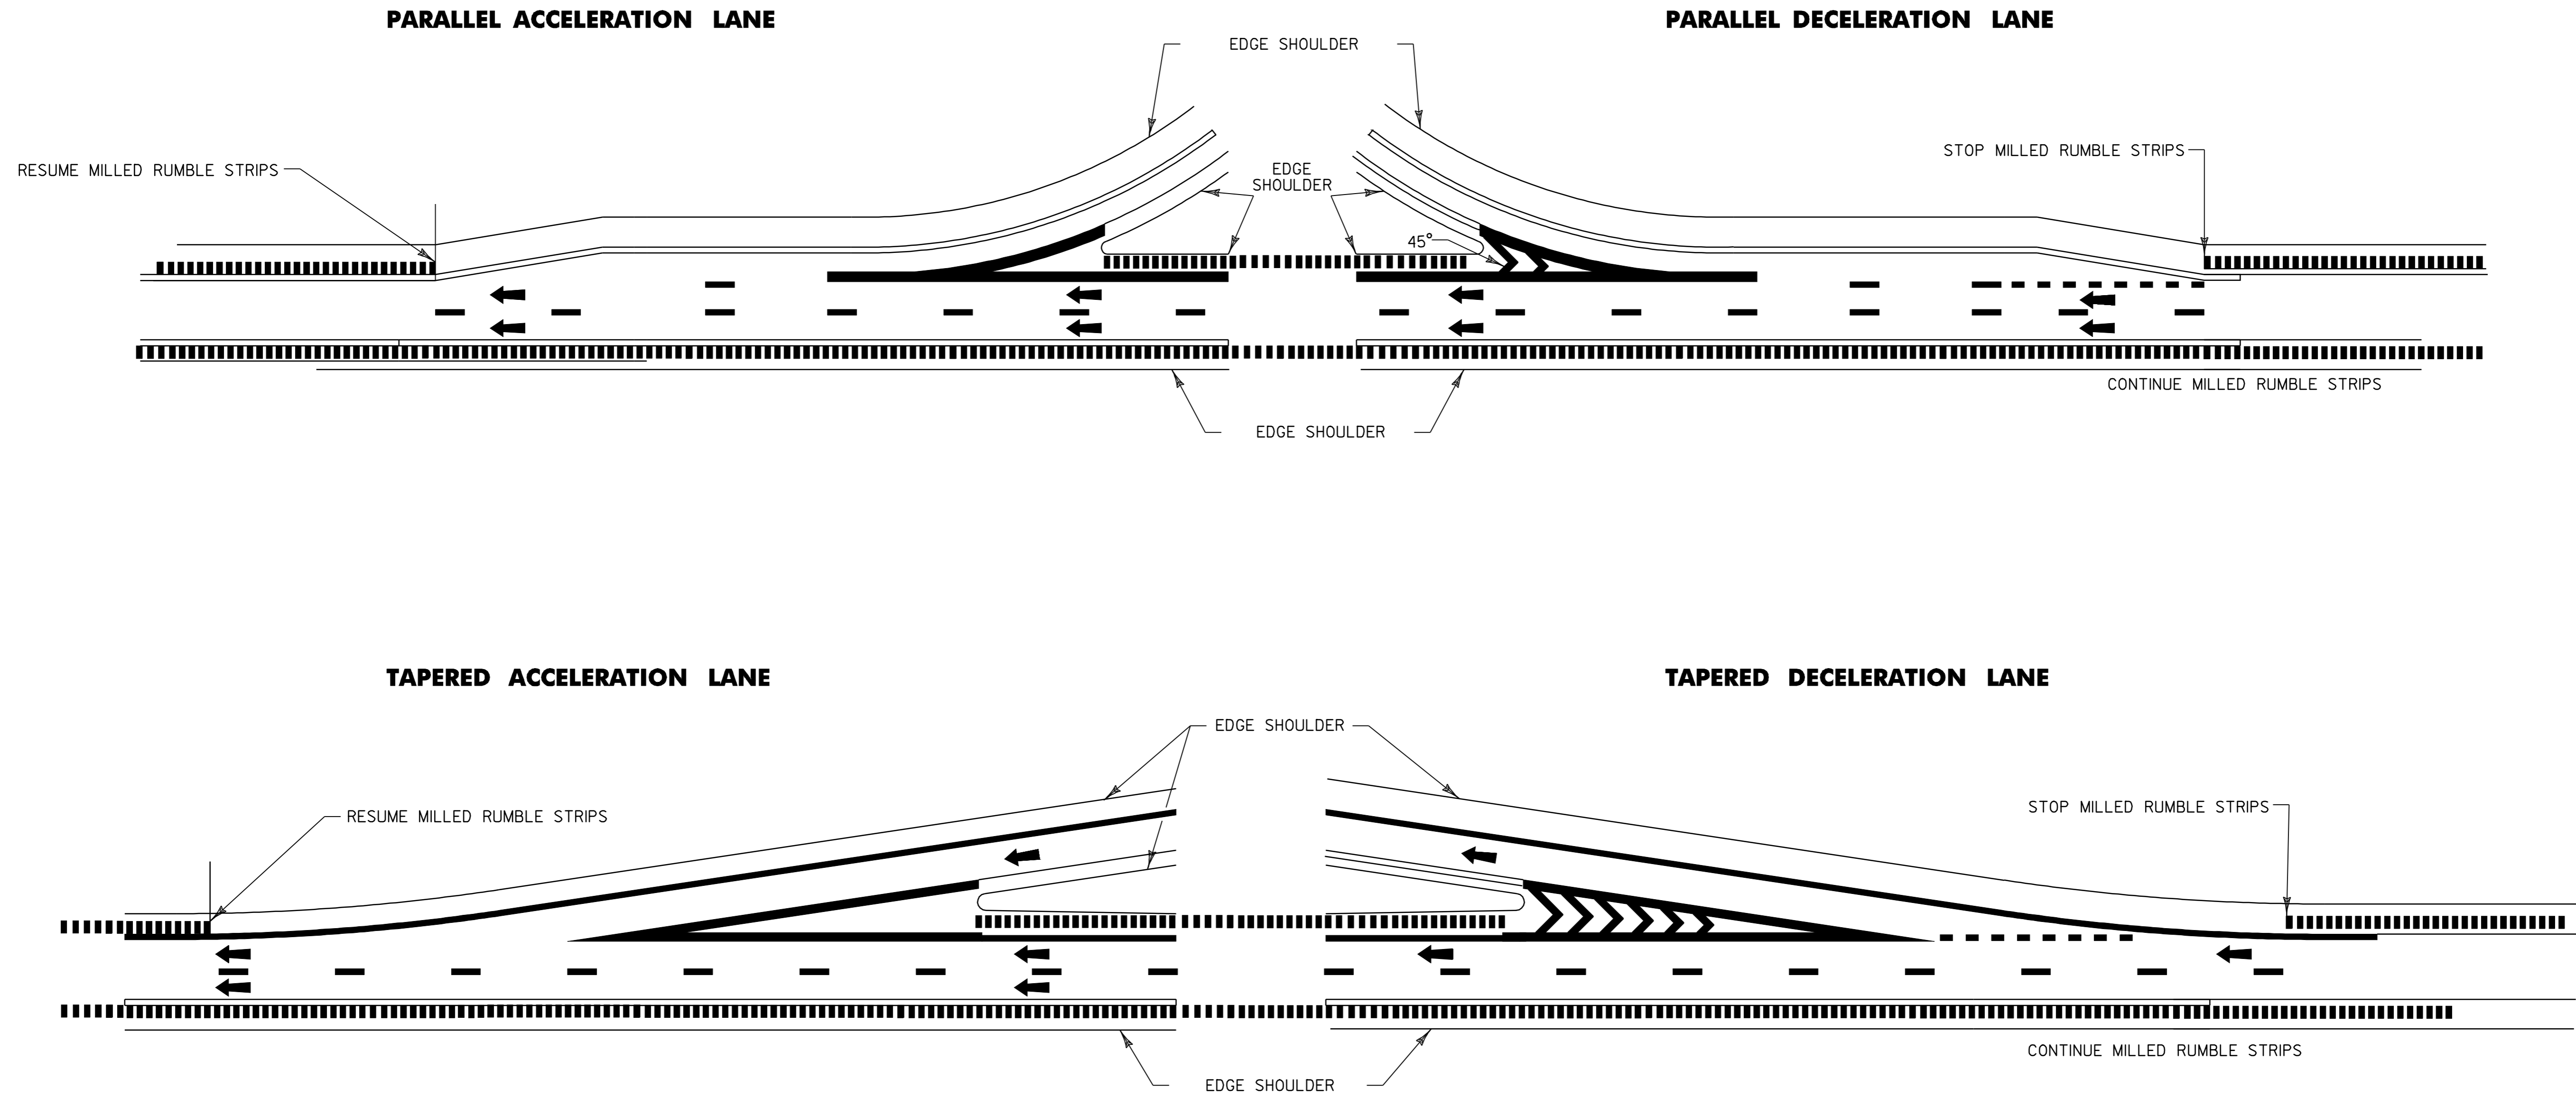

**LEGEND**

- DIRECTION OF TRAFFIC FLOW
- MILLED RUMBLE STRIPS
- NOT TO SCALE

**NOTES:**

- 1) ALL DIMENSIONS IN MILLIMETERS EXCEPT WHERE OTHERWISE INDICATED.
- 2) THIS TYPICAL MAYBE MODIFIED AT THE RESIDENT ENGINEER DISCRETION IF THE ACTUAL FIELD CONDITIONS NECESSITATE SUCH ACTIONS.

**MILLED RUMBLE STRIPS DETAIL #2**

PROJECT NAME: BRATTLEBORO-WESTMINSTER	PLOT DATE: 06-APR-2005 11:55
PROJECT NUMBER: IM 091-(41)	DRAWN BY: _____
FILE NAME: /pave/01a008/pa008.dgn	CHECKED BY: _____
PROJECT LEADER: _____	SHEET 21 OF 24
DESIGNED BY: _____	
IPARM FILE NAME: pa008mr02.i	