


TYPICAL MILLED RUMBLE STRIP DETAIL AT INTERCHANGES

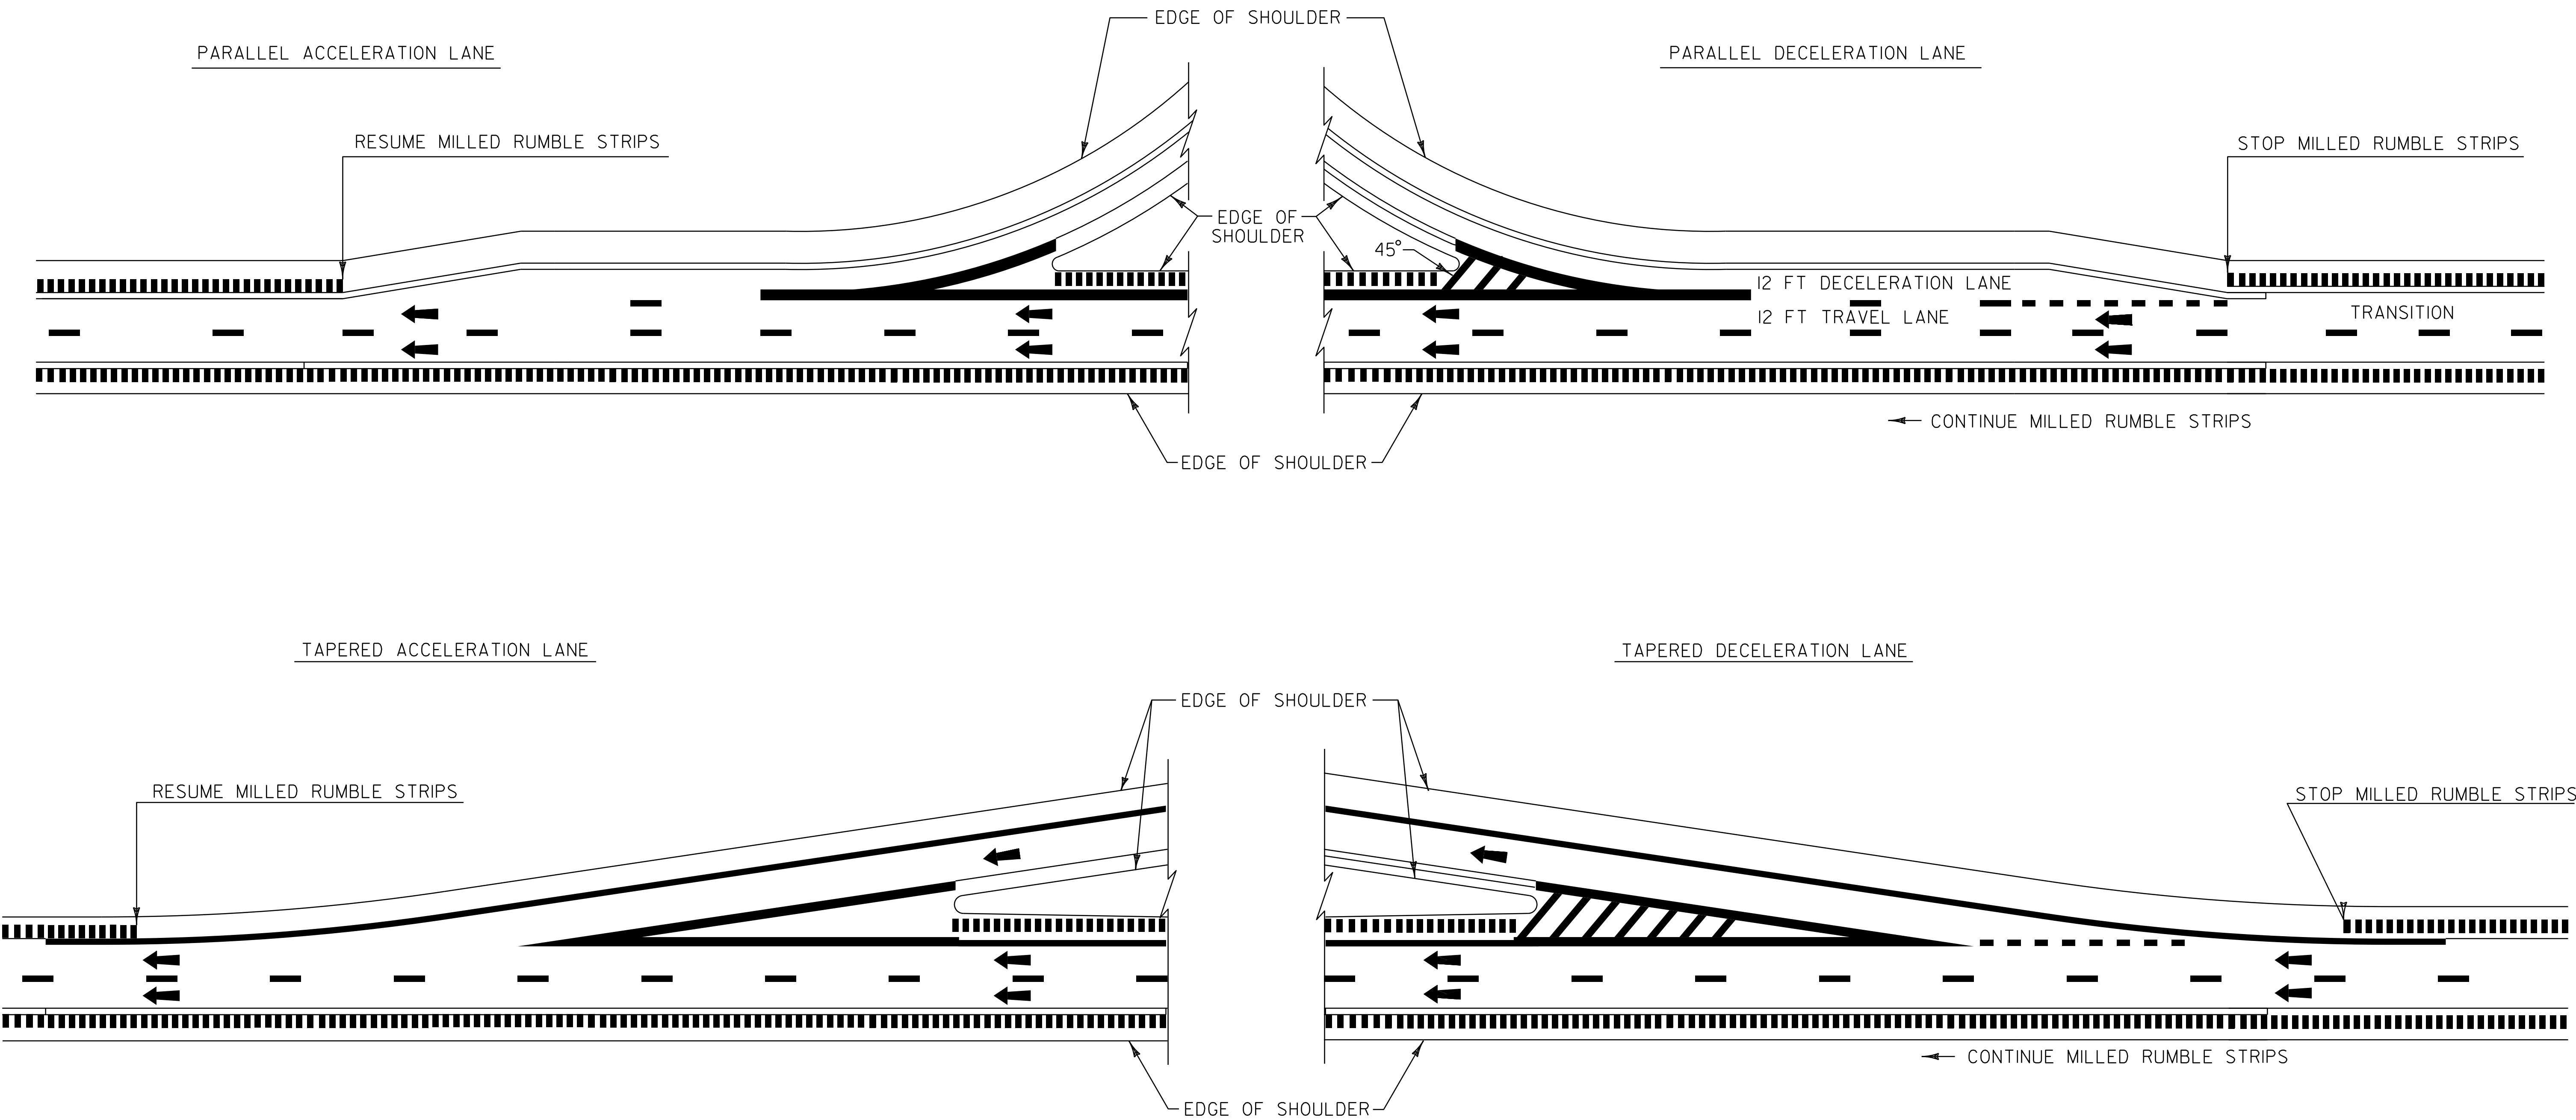



NOTE:

1. THIS TYPICAL MAY BE MODIFIED AT THE DISCRETION OF THE RESIDENT ENGINEER IF ACTUAL FIELD CONDITIONS NECESSITATE SUCH ACTIONS.

NOT TO SCALE

LEGEND

-  DIRECTION OF TRAFFIC FLOW
-  MILLED RUMBLE STRIPS

MILLED RUMBLE STRIP DETAIL SHEET 2

PROJECT NAME: WESTMINSTER-SPRINGFIELD
 PROJECT NUMBER: IM 091-1(62)

FILE NAME: /pave/01a014/pa014
 PROJECT LEADER: PTS
 DESIGNED BY: NULL
 IPARM FILE NAME: 01a014_42

PLOT DATE: 17-JAN-2013 12:44
 DRAWN BY: MRS
 CHECKED BY: PTS
 SHEET 42 OF 43