


TYPICAL MILLING AT INTERCHANGES & REST AREAS

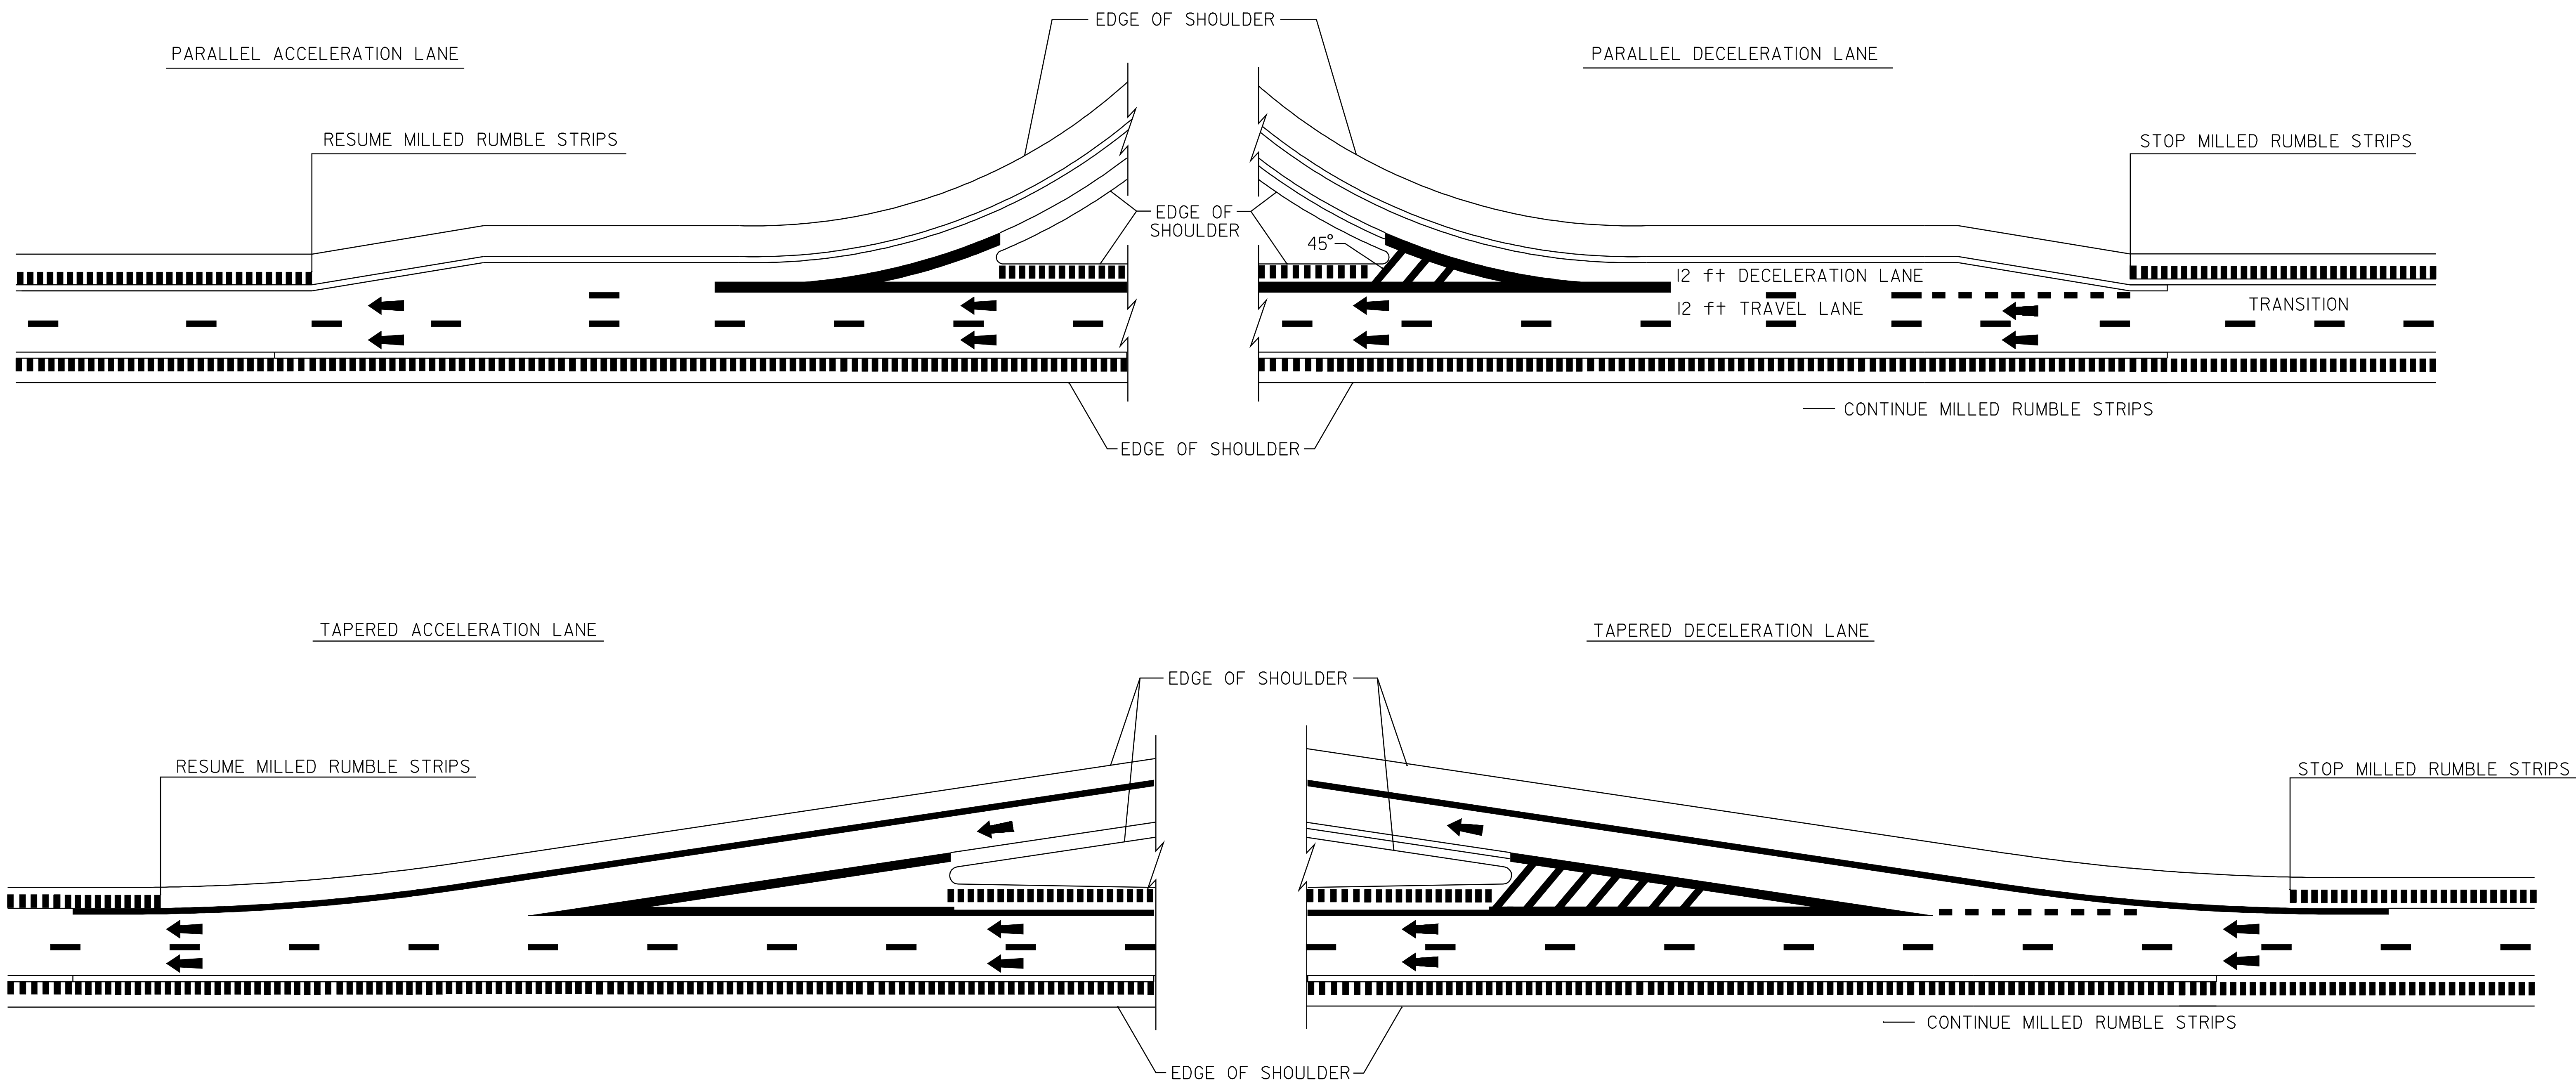

LEGEND

- DIRECTION OF TRAFFIC FLOW
- MILLED RUMBLE STRIPS

NOTE:
 1. THIS TYPICAL MAY BE MODIFIED AT THE DISCRETION OF THE RESIDENT ENGINEER IF ACTUAL FIELD CONDITIONS NECESSITATE SUCH ACTIONS.

NOT TO SCALE

COMPOSITE MILLED RUMBLE STRIP DETAIL #2

PROJECT NAME: GUILFORD-BRATTLEBORO	PLOT DATE: 22-JAN-2009 13:3
PROJECT NUMBER: AC IM 091-1(51) / AC IM 091-1(54)	DRAWN BY: MRS
FILE NAME: 05A014crs2.1	CHECKED BY: NULL
PROJECT LEADER: CRB	SHEET 8 OF 69
DESIGNED BY: CLD	
CLD REF. NO. 05-0387	

DATUM	_____
VERTICAL	_____
HORIZONTAL	_____