

TEMPORARY AND DURABLE 6" WHITE LINE
ON RAMP 10+00 TO 10+75 SOLID RT
I-91 377+50 TO 381+32 DASHED LT

TEMPORARY AND DURABLE 6" YELLOW LINE
ON RAMP 10+00 TO 10+75 SOLID LT


TEMPORARY AND DURABLE 12" WHITE LINE
ON RAMP 10+75 TO 11+97 SOLID LT
I-91 381+32 TO 383+02 SOLID LT

DELINEATORS
REFER TO STANDARDS E-197, E-198
AND E-199 FOR PLACEMENT GUIDELINES

REMOVING SIGNS
AS SHOWN - 1

EXIT 1 - RAMP A SOUTHBOUND ON RAMP

SEE STANDARDS E-191, E-192 AND E-193
FOR PAVEMENT MARKING GUIDELINES

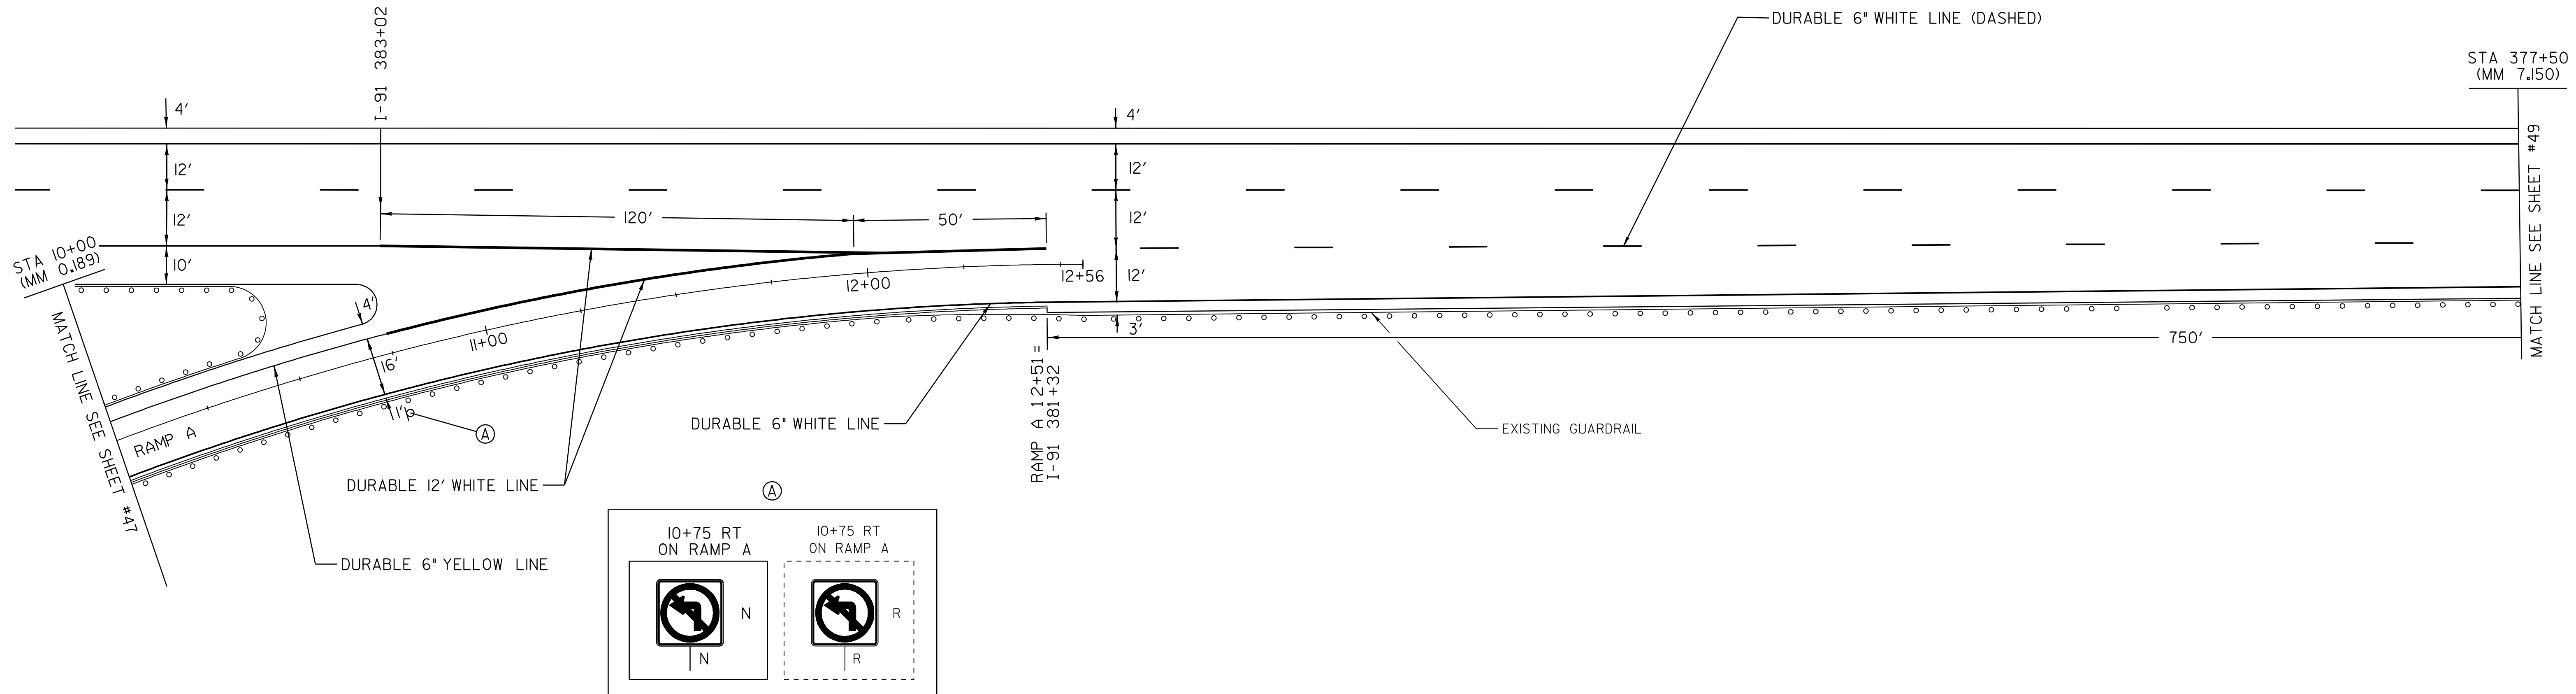

DATUM
VERTICAL _____
HORIZONTAL _____

NOT TO SCALE

- LEGEND
- R = REMOVE EXISTING
 - S = SALVAGE
 - R & S = REMOVE AND SALVAGE
 - N = NEW
 - RET = RETAIN
 - B-B = BACK TO BACK
 - = NEW RAIL
 - = EXISTING RAIL

| | |
|---------------------------|------------------------------------|
| RAMP DETAIL #2 | PROJECT NAME: GUILFORD-BRATTLEBORO |
| | PROJECT NUMBER: AC IM 091-I(54) |
| | FILE NAME: 05A014rd02.1 |
| | PLOT DATE: 22-JAN-2009 13:40 |
| PROJECT LEADER: CRB | DRAWN BY: MRS |
| DESIGNED BY: CLD | CHECKED BY: NLL |
| CLD REF. NO. 05-0387 | SHEET 48 OF 69 |