

EXIT 1 - RAMP B/D SOUTHBOUND ON/OFF RAMP

SEE STANDARDS E-191, E-192 AND E-193
FOR PAVEMENT MARKING GUIDELINES

TEMPORARY AND DURABLE 6" WHITE LINE

OFF RAMP 3+00 TO 9+55 SOLID RT (RAMP B)
ON RAMP 4+00 TO 10+00 SOLID RT (RAMP D)

TEMPORARY AND DURABLE 6" YELLOW LINE

OFF RAMP 3+00 TO 9+55 SOLID LT (RAMP B)
ON RAMP 4+00 TO 10+00 SOLID LT (RAMP D)

TEMPORARY AND DURABLE LETTER OR SYMBOL

OFF RAMP 8+06 CL "STOP" (RAMP B)
OFF RAMP 8+46 CL "AHEAD" (RAMP B)

BITUMINOUS CONCRETE GUTTERS AND TRAFFIC ISLANDS



ON RAMP 4+45 RT (PAVE ONLY) (RAMP D)
ON RAMP 5+49 RT (PAVE ONLY) (RAMP D)
ON RAMP 6+52 RT (PAVE ONLY) (RAMP D)
ON RAMP 7+70 RT (PAVE ONLY) (RAMP D)
ON RAMP 9+58 RT (PAVE ONLY) (RAMP D)

DELINEATORS

REFER TO STANDARDS E-197, E-198
AND E-199 FOR PLACEMENT GUIDELINES

REMOVING SIGNS

AS SHOWN - 1

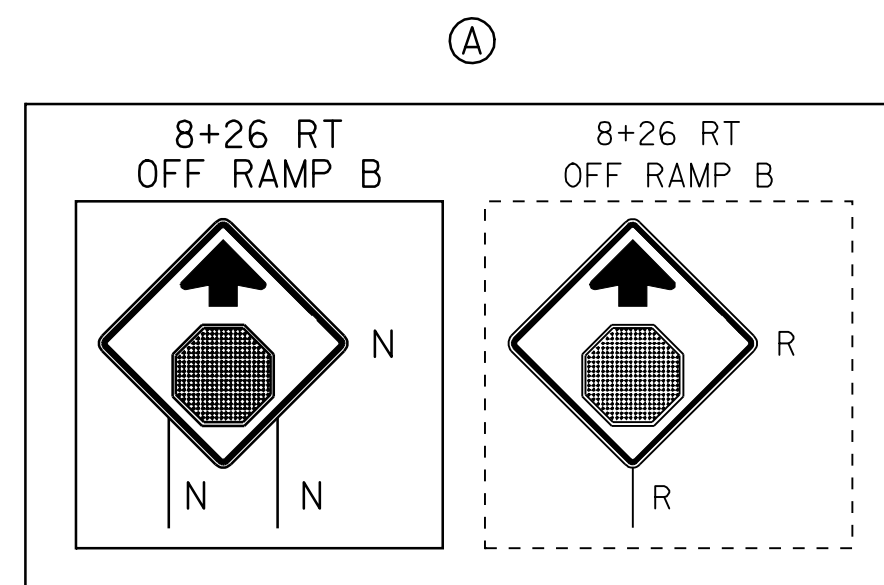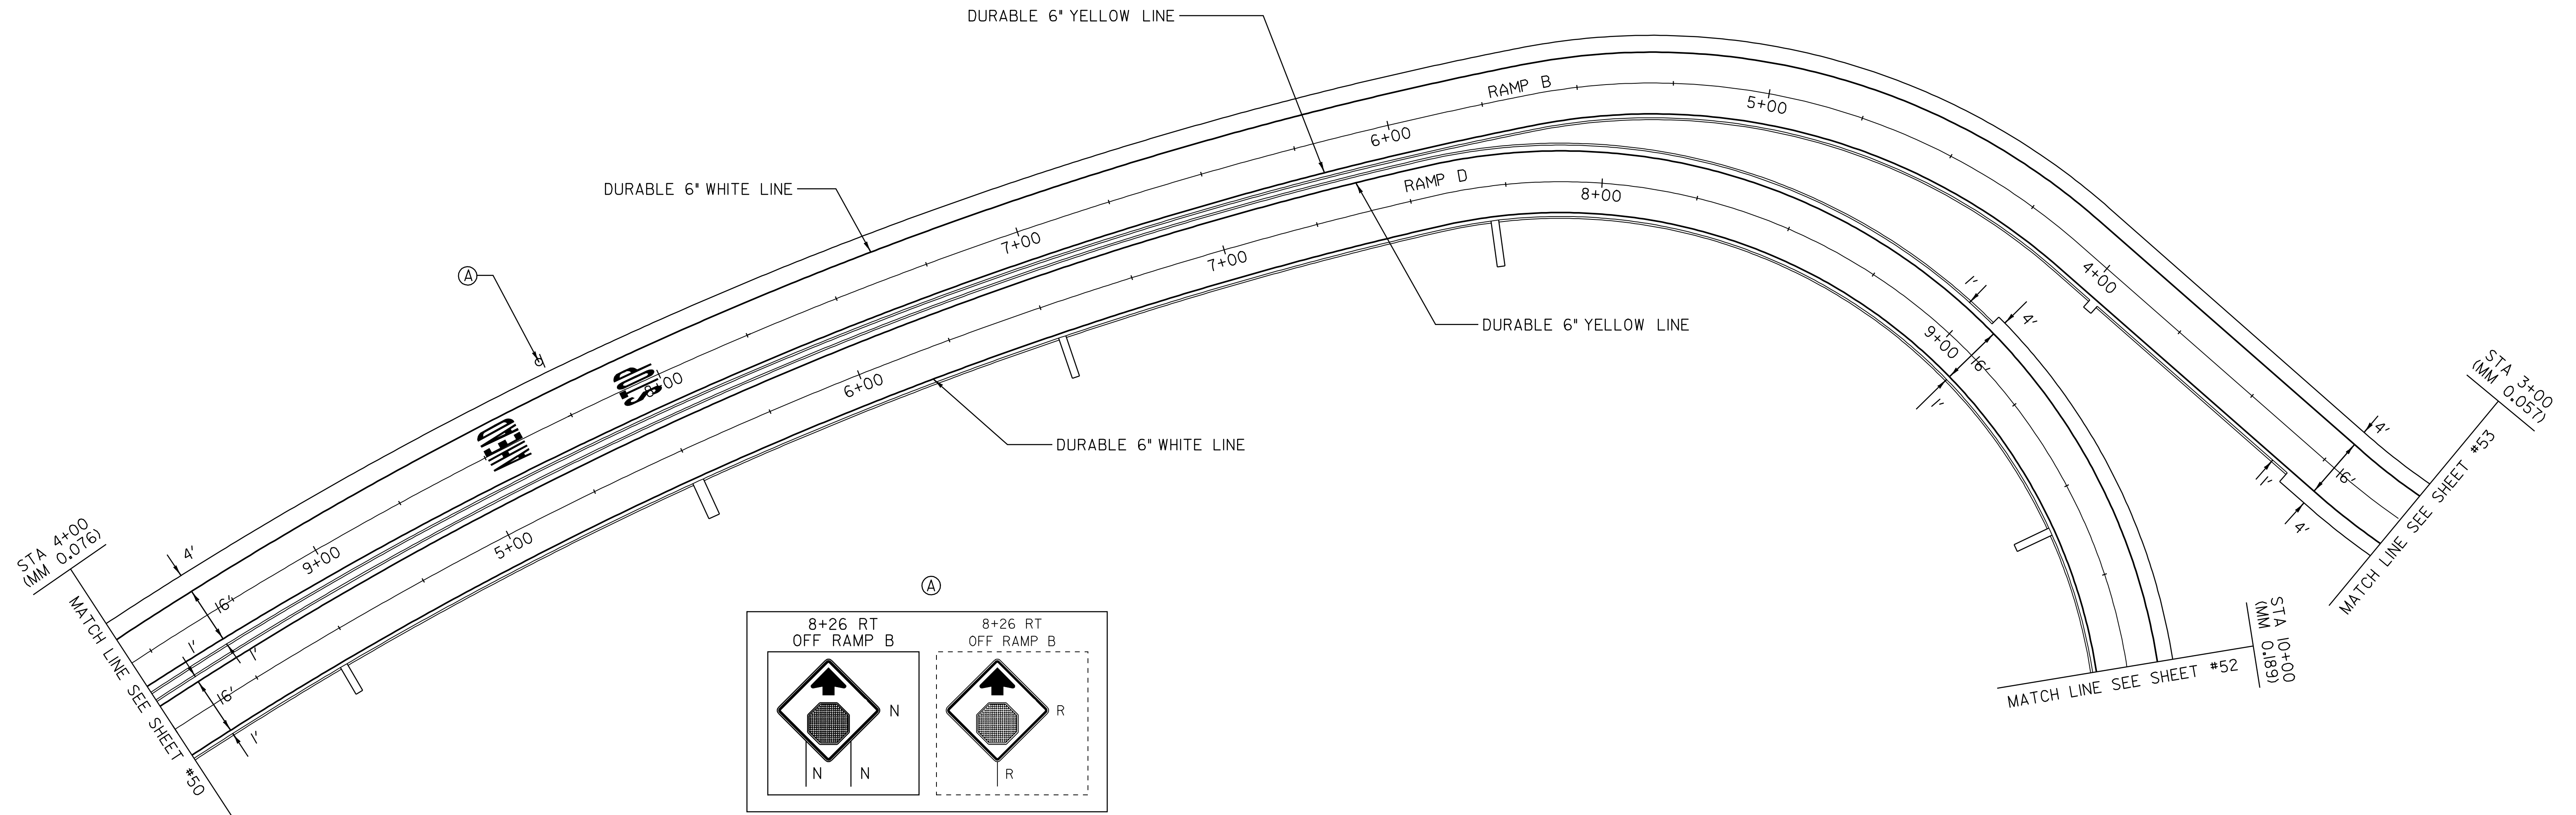

LEGEND

- R = REMOVE EXISTING
- S = SALVAGE
- R & S = REMOVE AND SALVAGE
- N = NEW
- RET = RETAIN
- B-B = BACK TO BACK
- = NEW RAIL
- = EXISTING RAIL

NOT TO SCALE

RAMP DETAIL #5

PROJECT NAME: GUILFORD-BRATTLEBORO

PROJECT NUMBER: AC IM 091-I(54)

FILE NAME: 05A014rd05.1

PROJECT LEADER: CRB

DESIGNED BY: CLD

CLD REF. NO. 05-0387

PLOT DATE: 22-JAN-2009 13:4

DRAWN BY: MRS

CHECKED BY: NLL

SHEET 51 OF 69

DATUM	
VERTICAL	_____
HORIZONTAL	_____