
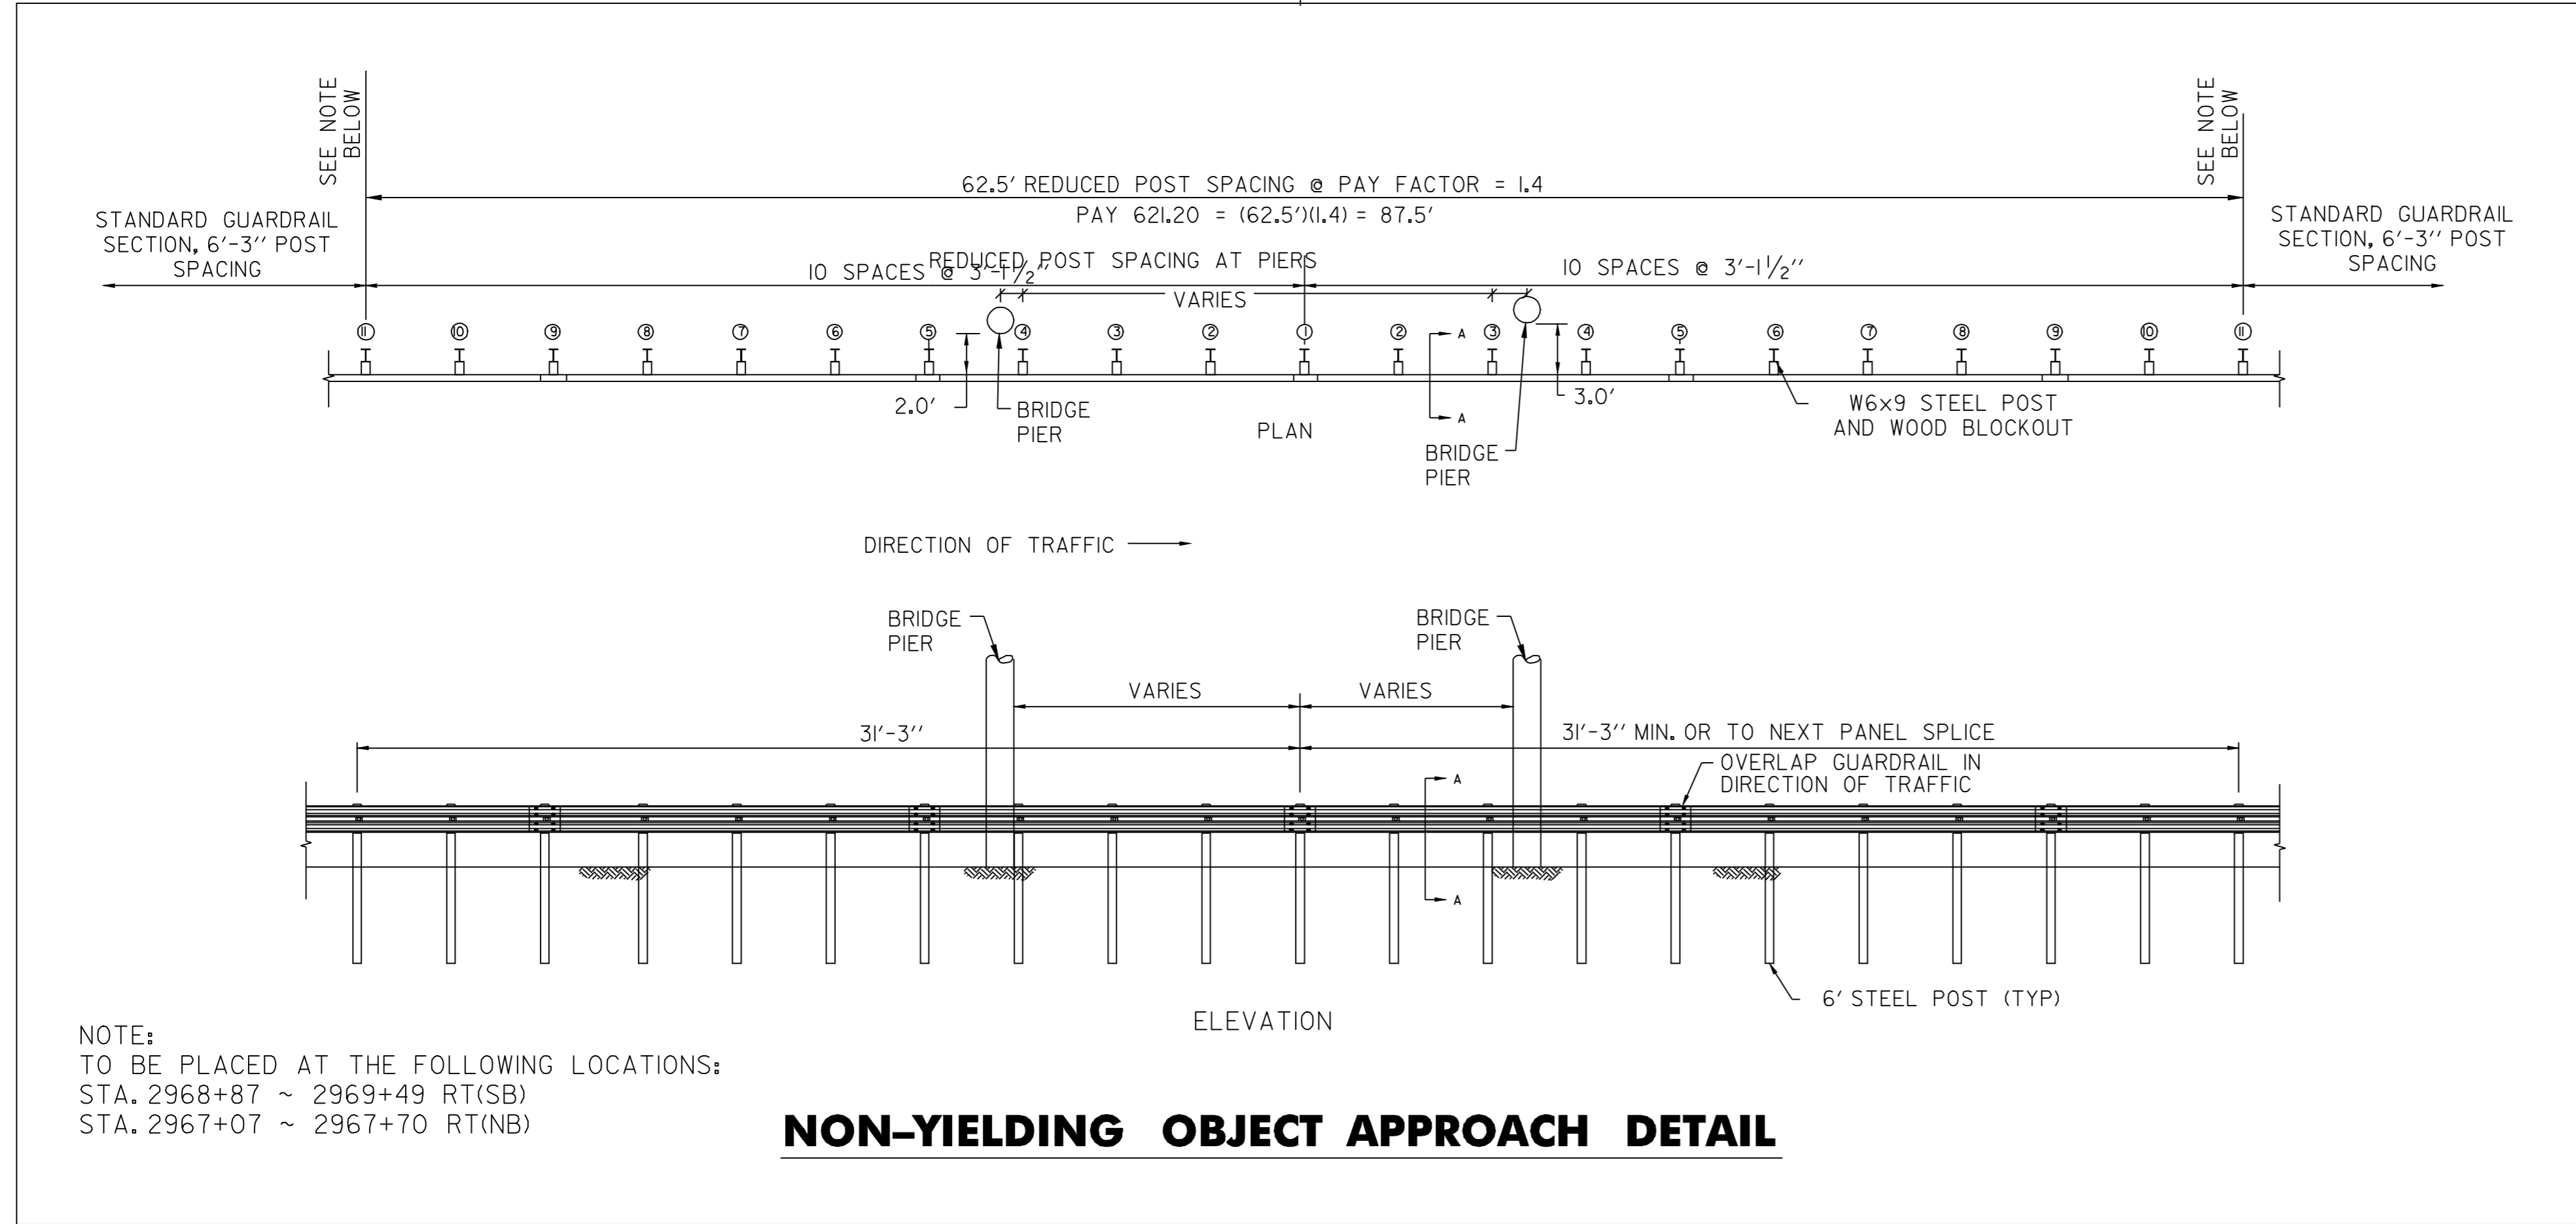


LOCATIONS:
 BR 55 VT. U.S. RTE 2 OVER I-89
 NB MM 56.107 TO NB MM 56.300
 SB MM 56.221 TO SB MM 56.380

GUARDRAIL TREATMENT AT BULLNOSE LOCATIONS—OVERPASSES

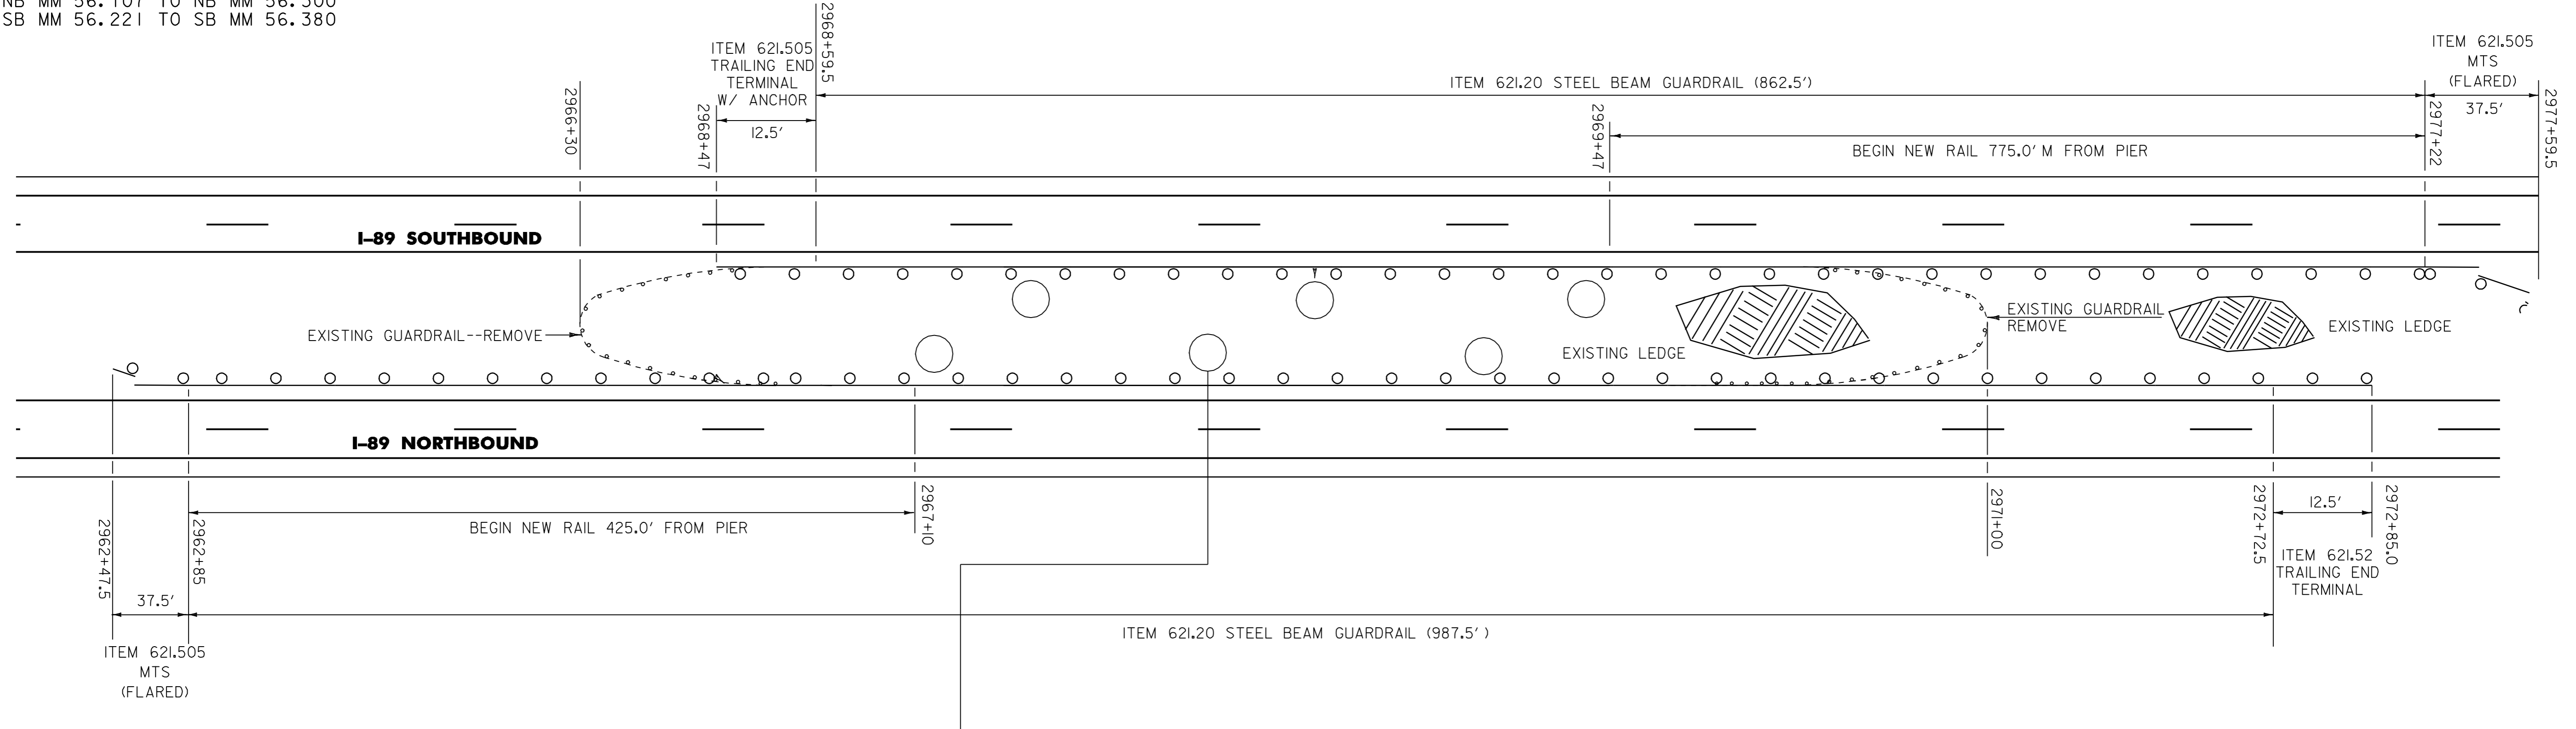

NON-YIELDING OBJECT APPROACH DETAIL

- 621.20 STEEL BEAM GUARDRAIL
 NB--2962+85 ~ 2972+60 LT
 SB--2968+59.5 ~ 2977+72 RT
- 621.505 MTS (FLARED)
 NB--2962+47.5 ~ 2962+85 LT
 SB--2977+72 ~ 2978+09.5 RT
- 621.52 MTS (TRAILING END TERMINAL)
 SB--2968+47 ~ 2968+59.5 RT
 NB--2972+60 ~ 2972+72.5 LT
- 621.80 REMOVAL & DISPOSAL OF GUARDRAIL
 NB--2966+30 ~ 2977+10 LT (175 LF)
 SB--2969+47 ~ 2971+00 LT (300 LF)

THE CONTRACTOR SHALL WIDEN WITH EARTH BORROW ADJACENT TO THE 4.0' SHOULDER TO PROVIDE BACKING FOR THE NEW GUARDRAIL AND TO CONSTRUCT A FLARE FOR THE END TERMINAL. CONSTRUCTION OF THE WIDENING AND TERMINAL FLARE SHALL BE COMPLETED IN ACCORDANCE WITH STANDARD G-19.

BULLNOSE TREATMENT DETAIL SHEET 2	PROJECT: MONTPELIER - WATERBURY	PROJECT NO.: IM 089-2(34)
	DESIGN FILE NAME: <u>z:\pave\03a026\03a026.dgn</u>	PLOT DATE: <u>11-APR-2005 10:00</u>
	IPARM FILE NAME: <u>p03a026gr2.i</u>	SURVEY DATE: _____
SURVEYED BY: <u>NZA</u>	DRAWN BY: <u>JLR</u>	SHEET: <u>19</u> OF <u>23</u>