


DURABLE 12" WHITE LINE
RAMP A STA 2+60 ~ 4+00 LT

TEMPORARY & DURABLE 6" WHITE LINE
RAMP A STA 0+00 ~ 2+60 LT--DOTTED
RAMP A STA 0+00 ~ 4+00 RT--SOLID

RAMP A STA. 0+00=
M.L. STA 5135+94
(MM 97.262)

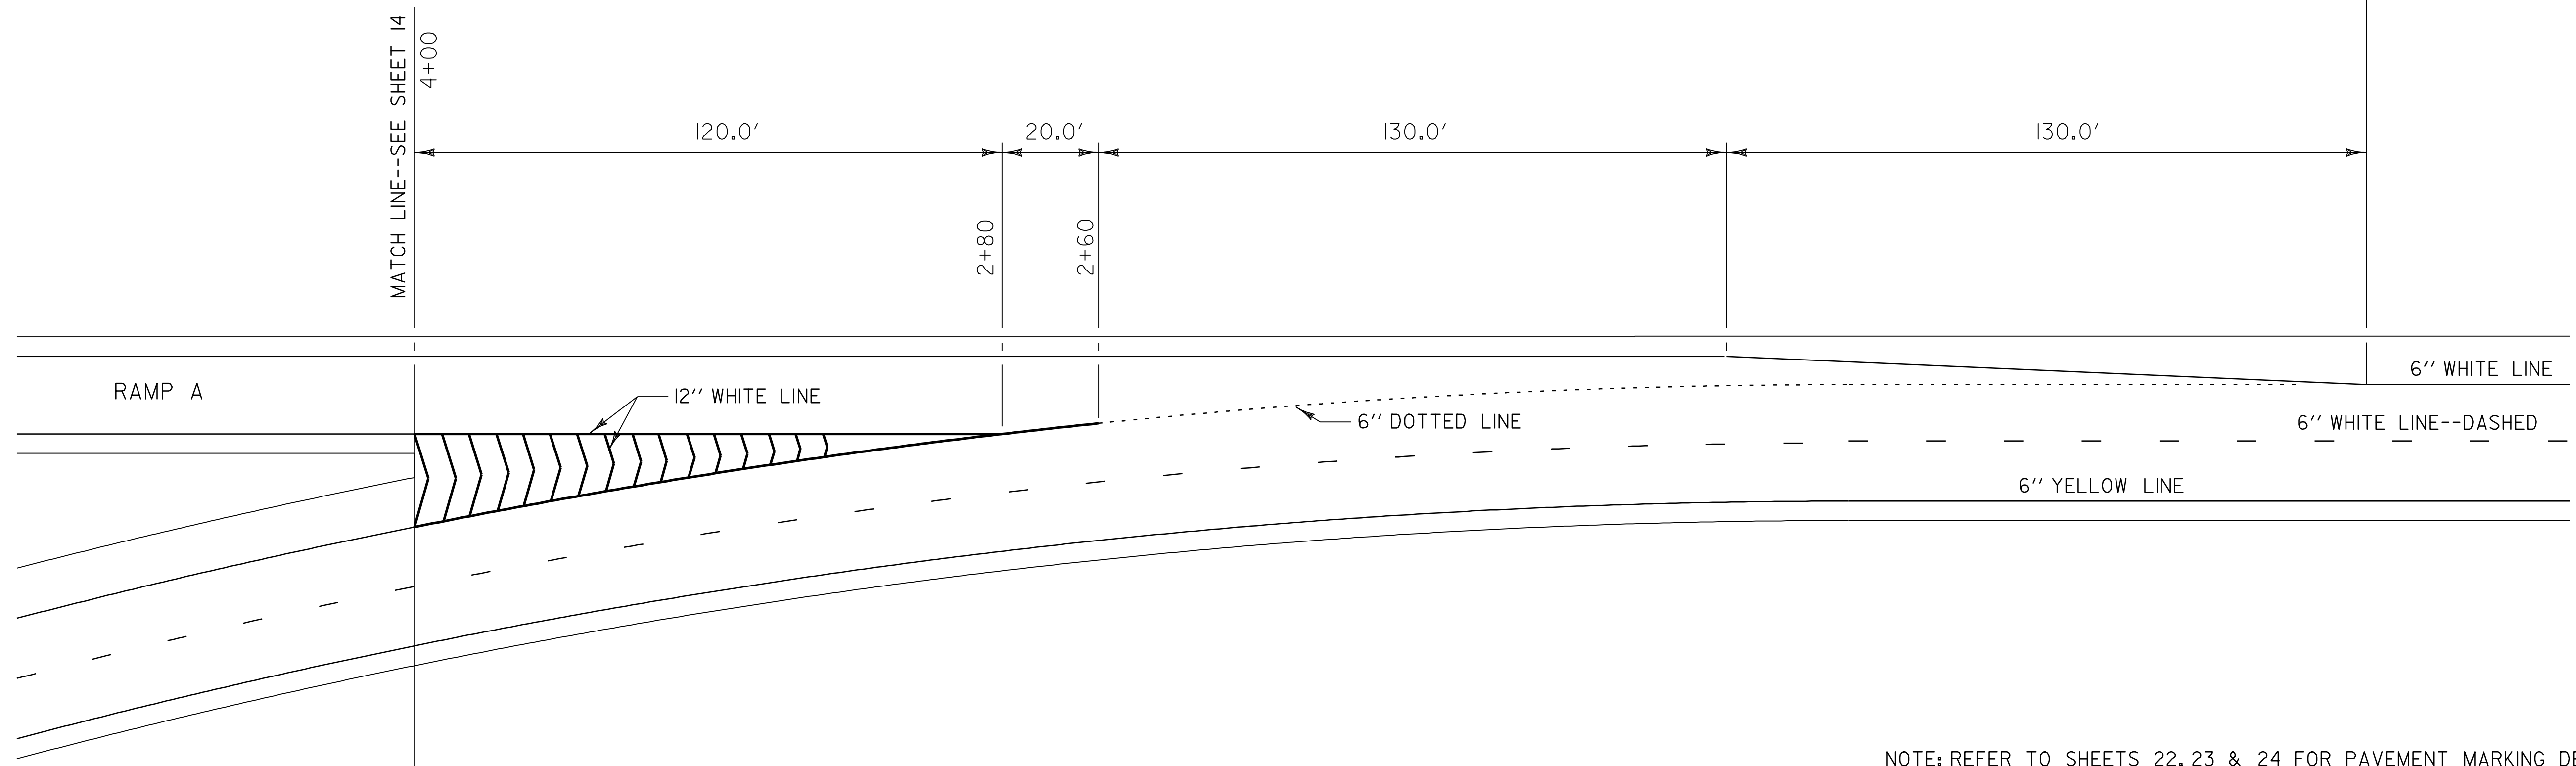

NOTE: REFER TO SHEETS 22, 23 & 24 FOR PAVEMENT MARKING DETAILS.

EXIT 16 RAMP A STRIPING SHEET	PROJECT NAME: FAIRLEE-NEWBURY	
	PROJECT NUMBER: AC IM 091-2(39)	
	FILE NAME: /pave/03a028/pa028.dgn	PLOT DATE: 12-MAR-2007 11:19
	PROJECT LEADER: WOOLLAVER	DRAWN BY: JLR
DESIGNED BY: JLR	CHECKED BY: JLR	
pa028d01.i	SHEET 14	OF 25