


GUARDRAIL APPROACH SECTION TYPE I

POST NO.	SPACING
1	950
2	950
3	950
4	950
5	950
6	950
7	950
8	950
9	950
10	1.27 m
11	1.27 m
12	1.27 m
13	1.9 m
14	1.9 m

15.2 m PAY LENGTH GUARDRAIL APPROACH SECTION, TYPE I

PLAN

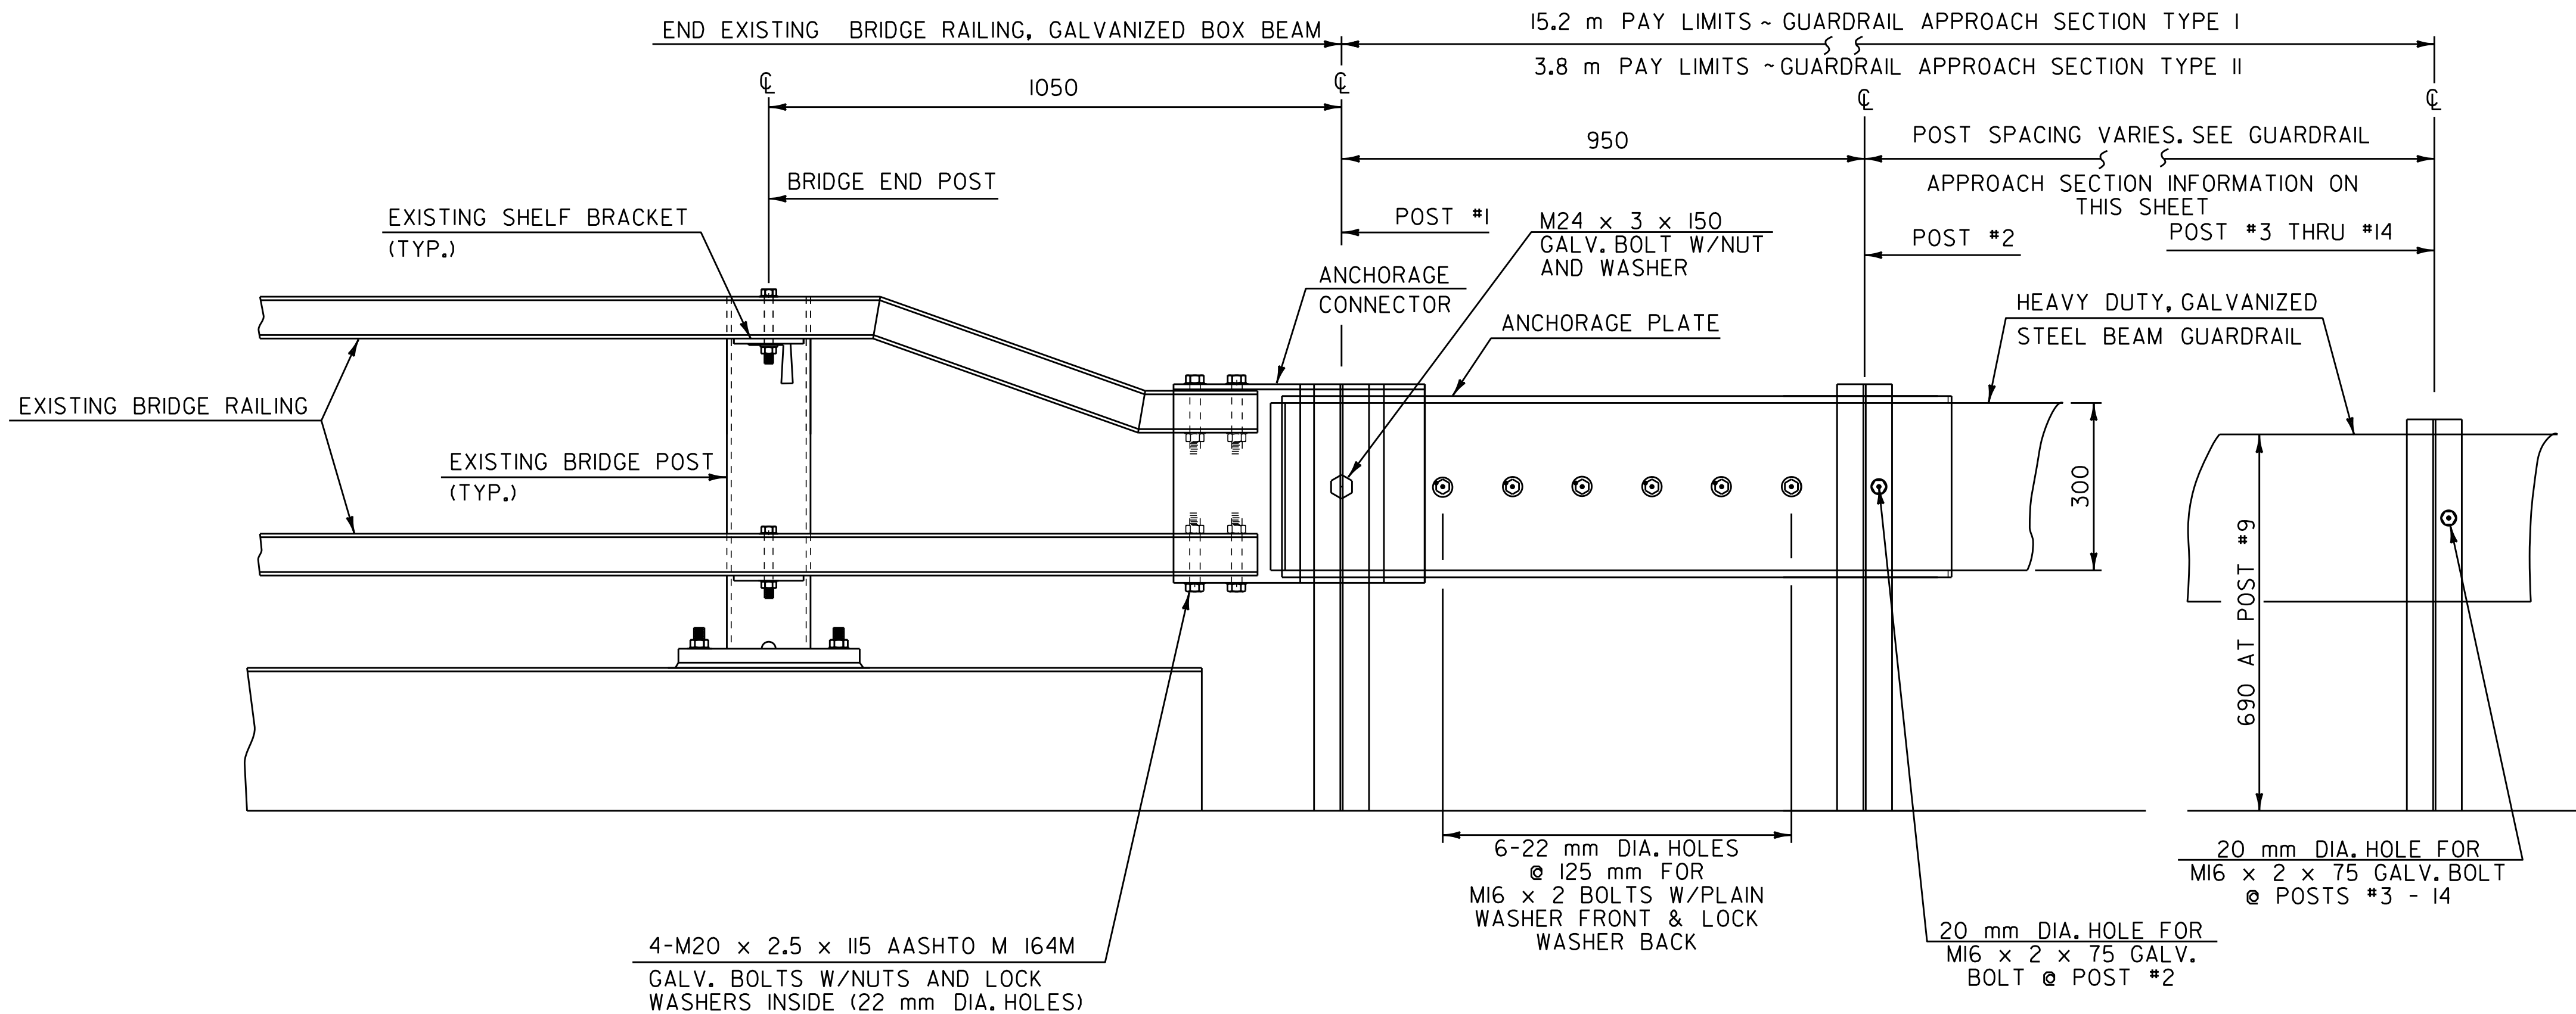

GUARDRAIL APPROACH SECTION TYPE II

POST NO.	SPACING
1	950
2	1.43 m
3	1.43 m
4	1.43 m

3.8 m PAY LENGTH GUARDRAIL APPROACH SECTION TYPE II

ELEVATION BRIDGE APPROACH DETAIL

NOT TO SCALE

NOTE: ALL DIMENSIONS IN MILLIMETERS EXCEPT WHERE OTHERWISE NOTED.

BRIDGE APPROACH SECTION DETAIL SHEET 1	SURVEYED BY <u>N/A</u> DATE <u>N/A</u>
	DRAWN BY <u>C.A.K.</u> DATE <u>12/01</u>
	SQUAD LEADER <u>D.E.G.</u>
	DESIGN FILE NO. <u>Q3aQ4QaQ3.i</u>
	IPARM FILE <u>Q3aQ4QaQ3.i</u> DATE PLOTTED <u>31-OCT-2011 16:04</u>
PROJ. NAME <u>WATERBURY - BOLION</u>	
PROJ. NO. <u>11_089 - 2133</u>	
SHEET <u>11</u> OF <u>16</u>	

DATUM	
VERTICAL	<u>N/A</u>
HORIZONTAL	<u>N/A</u>