


NOTE: THE SCOPE OF THIS PROJECT IN NO WAY CHANGES THE TOPOGRAPHIC FEATURES OF ANY OF THE DISTURBED AREA. THEREFORE, THIS PLAN AND SHEET II OF THESE PLANS FULLY REPRESENTS THE EXISTING AND FINAL CONDITIONS OF THE PROJECT SITE. FOR ALL SLOPE RATES ASSOCIATED WITH THE FLOW ARROWS SEE SHEET II OF THESE PLANS.

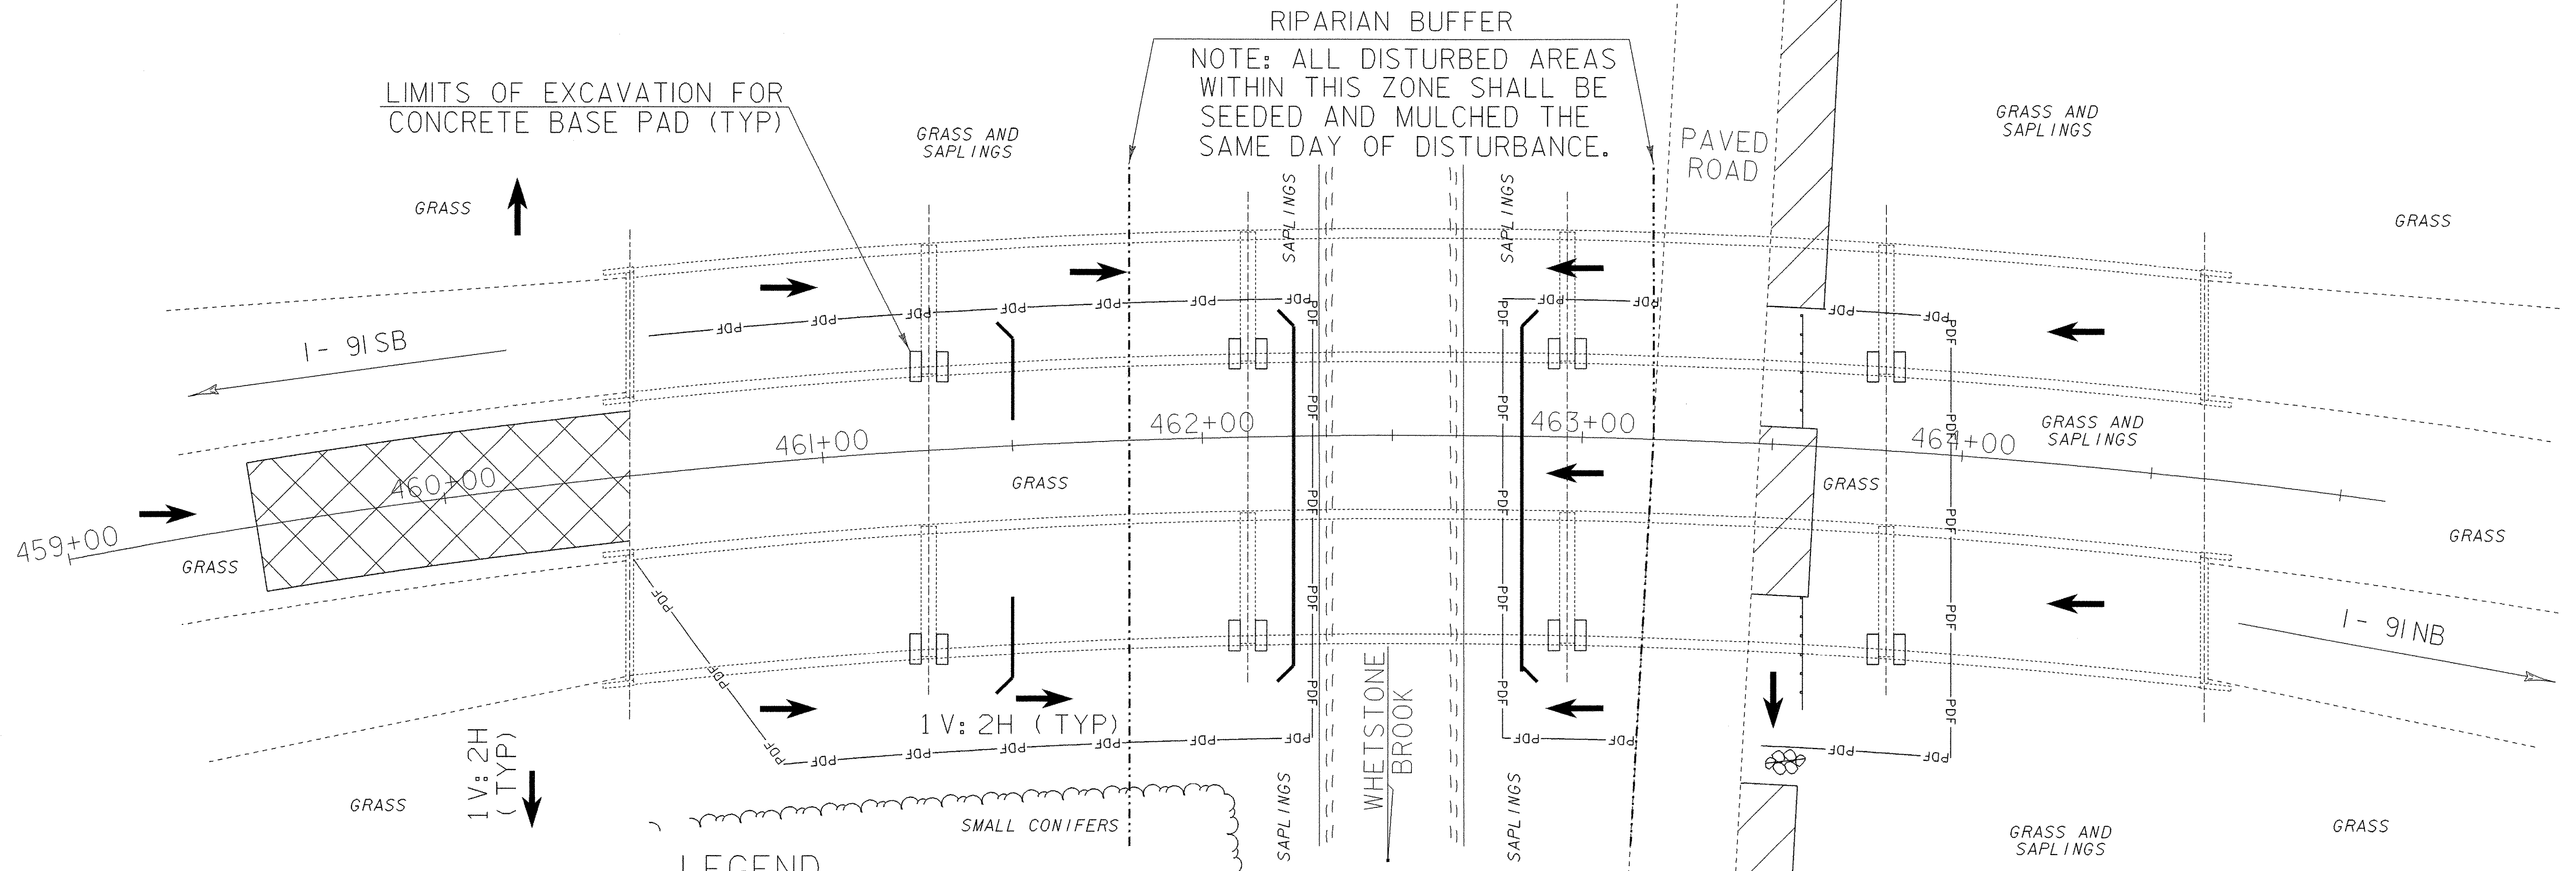

LEGEND

| | |
|--|--------------------------------|
| | FLOW ARROW |
| | PROJECT DEMARCATION FENCING |
| | SILT FENCE |
| | SAND BAG BERM |
| | CRUSHED STONE BERMS |
| | STAGING AREA |
| | STABILIZED CONSTRUCTION ACCESS |

NOTE: PAYMENT FOR ALL WORK AND MATERIALS ASSOCIATED WITH SANDBAGS SHALL BE MADE AT AN AGREED UPON PRICE BY THE RESIDENT ENGINEER AND THE CONTRACTOR AND BE SHALL PAID UNDER ITEM 652.30.

SCALE 1" = 20'-0"

EPSC PLAN

| | |
|-----------------------------------|---------------------------|
| PROJECT NAME: BRATTLEBORO | PLOT DATE: 24-JUN-2004 |
| PROJECT NUMBER: ST 091-I(52) | DRAWN BY: M. FOWLER |
| FILE NAME: 03A050/STR/s03a050.DGN | CHECKED BY: S. FARNSWORTH |
| PROJECT LEADER: S. FARNSWORTH | SHEET 7 OF 15 |
| DESIGNED BY: S. FARNSWORTH | |
| s03a050ec.1 | |