






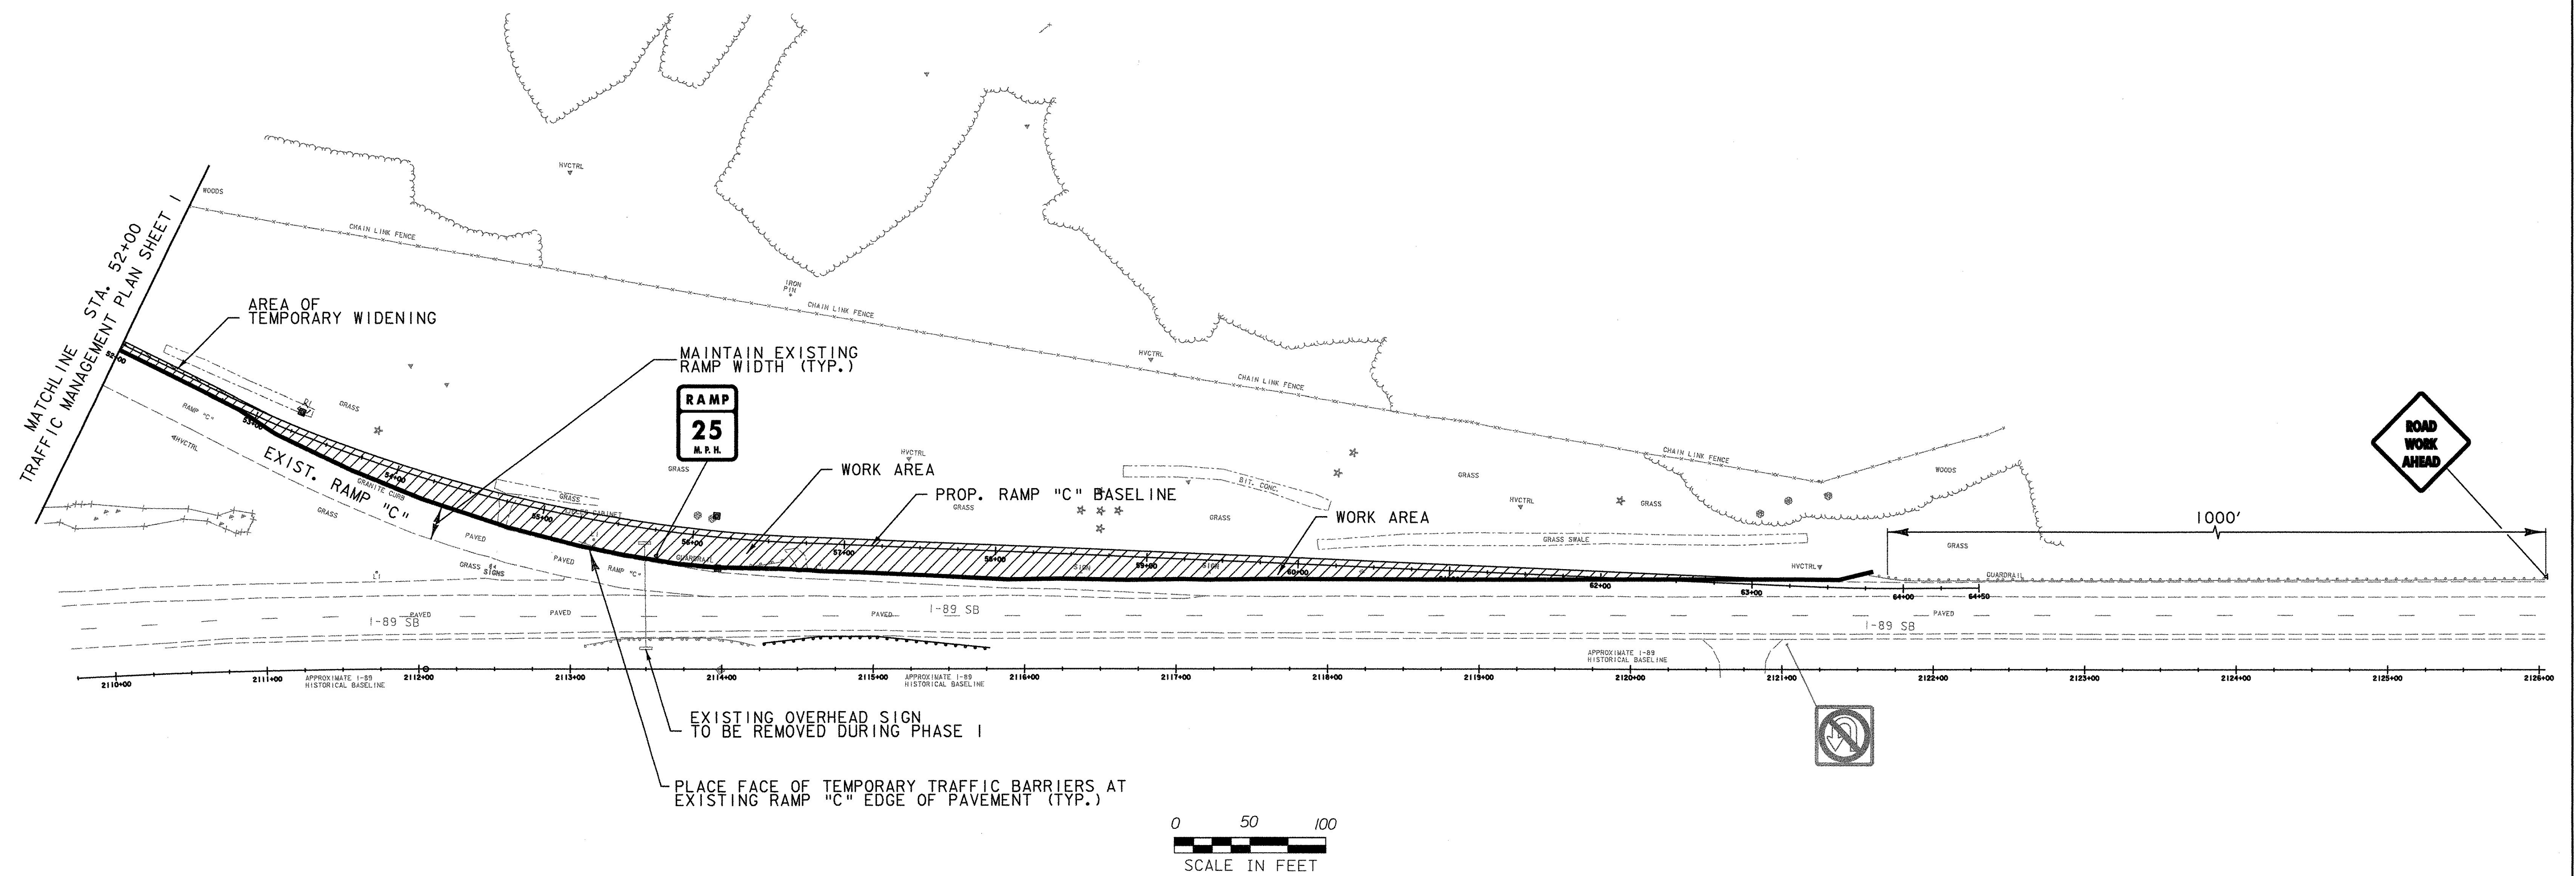
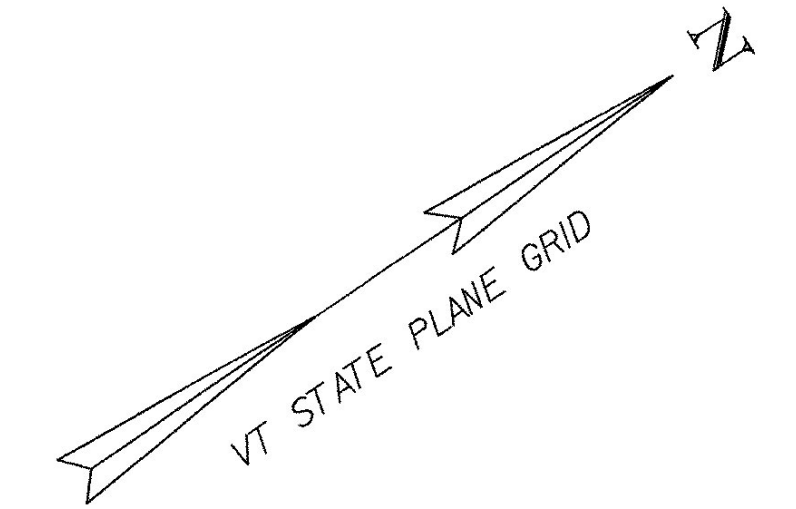


- LEGEND**
-  WORK AREA
 -  TEMPORARY WIDENING
 -  REFLECTORIZED DRUM
 -  TEMPORARY TRAFFIC BARRIER (PRECAST CONCRETE BARRIER)
 -  FLASHING ARROW BOARD
 -  IMPACT ATTENUATOR
 -  TEMPORARY PAVEMENT MARKINGS



DATUM
 VERTICAL NAVD 88
 HORIZONTAL NAD 83 (1996)

**TRAFFIC MANAGEMENT PLAN
 RAMP "C" PHASE 1A**

PROJECT NAME: SOUTH BURLINGTON	PLOT DATE: 5/5/2006
PROJECT NUMBER: IM 089-3(37)	DRAWN BY: P.MILEWSKI
FILE NAME: z03a178tmp.dgn	CHECKED BY: K.ISHIKURA
PROJECT LEADER: KEN UPMAL	SHEET 2 OF 2
DESIGNED BY: E.ATKINS/P.MILEWSKI	SHEET 75 OF 99