



MATCH LINE SHEET 5

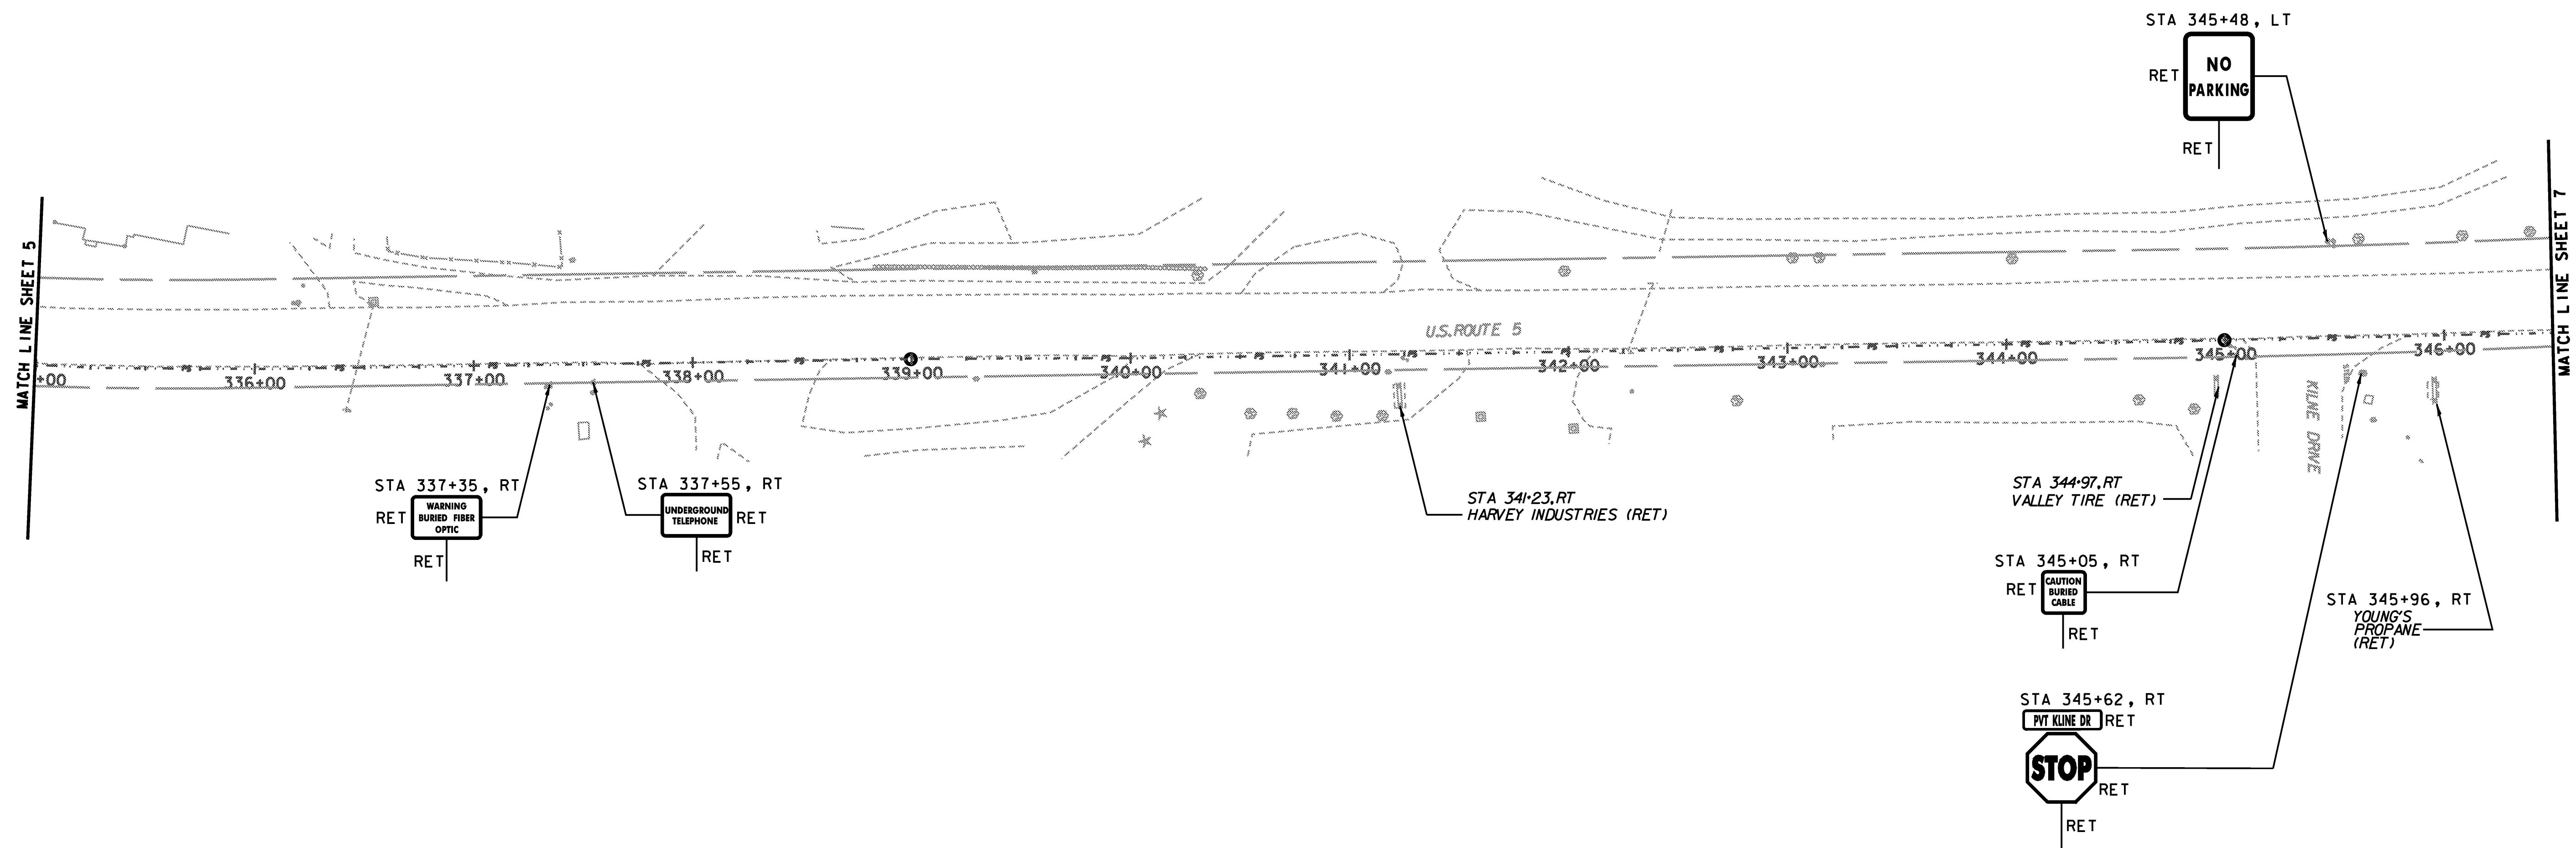

MATCH LINE SHEET 7

**SIGN & DELINEATOR LEGEND**

- N = NEW
- R = REMOVE
- R&S = REMOVE & SALVAGE
- S = SALVAGE SIGN
- RET = RETAIN
- B-B = BACK TO BACK

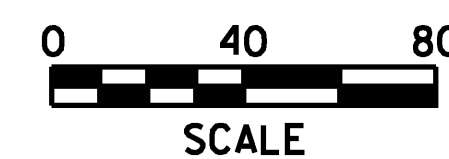

PROJECT NAME:	HARTFORD REST AREAS
PROJECT NUMBER:	IM BLDG(10)
FILE NAME:	... \Plot Files\04a026plt-sgn.dgn
PROJECT LEADER:	JTM
DESIGNED BY:	JTM
TRAFFIC SIGNING SHEET 6	
DATE:	5/19/2008
DRAWN BY:	PZA
CHECKED BY:	JTM
SHEET 64	OF 70