

**U-TURN SIGNAGE DETAIL**

REFER TO SHEETS 15-23 FOR LOCATIONS AND QUANTITIES OF GUARDRAIL ITEMS.

646.414 DURABLE 6" WHITE LINE (MOD.)  
 4065+23 TO 4349+82 SOLID LT  
 4065+23 TO 4349+82 DASHED CL


646.614 TEMPORARY 6" WHITE LINE  
 4065+23 TO 4349+82 SOLID LT  
 4065+23 TO 4349+82 DASHED CL

646.415 DURABLE 6" YELLOW LINE (MOD.)  
 4065+23 TO 4349+82 SOLID RT

646.615 TEMPORARY 6" YELLOW LINE  
 4065+23 TO 4349+82 SOLID RT

**STA 4065+23  
 (MM 76.993)**

**STA 4349+82  
 (MM 82.383)**

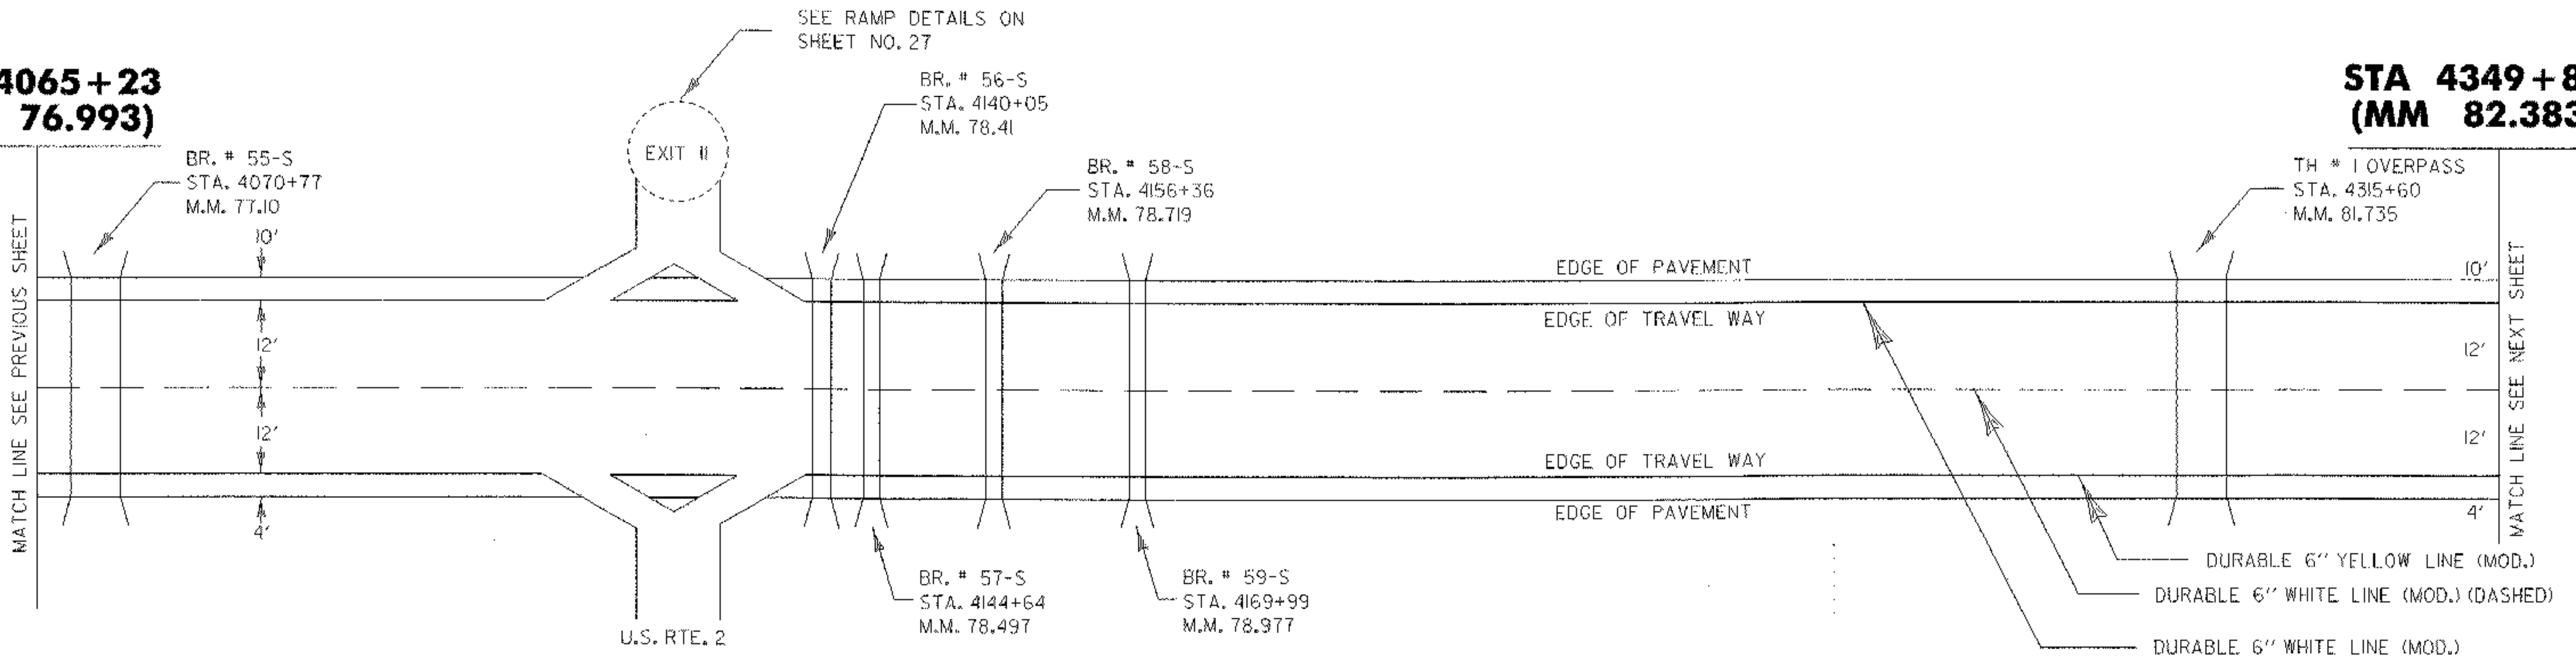

NOT TO SCALE

**PAVING  
 PROJECT  
 LAYOUT # 2**

PROJECT NAME: BOLTON - SO. BURLINGTON	PLOT DATE: 17-MAY-2005
PROJECT NUMBER: AC IM 089-2(36)	DRAWN BY:
FILE NAME: /pave/04all4/p04all4.dgn	CHECKED BY:
PROJECT LEADER:	SHEET 25 OF 76
DESIGNED BY:	
(PARM NAME: p04all4t02.l)	