

646.415 DURABLE 6" YELLOW LINE (MOD.)
RAMP "B" LT. EDGELINE - 1006'


646.615 TEMPORARY 6" YELLOW LINE
RAMP "B" LT. EDGELINE - 1006'

646.44 DURABLE 12" WHITE LINE (MOD.)
RAMP "B" - 468'


646.64 TEMPORARY 12" WHITE LINE
RAMP "B" - 468'

646.414 DURABLE 6" WHITE LINE (MOD.)
RAMP "B" RT. EDGELINE - 2247'
RAMP "B" DASH LINE - 50'

646.614 TEMPORARY 6" WHITE LINE
RAMP "B" RT. EDGELINE - 2247'
RAMP "B" DASH LINE - 50'

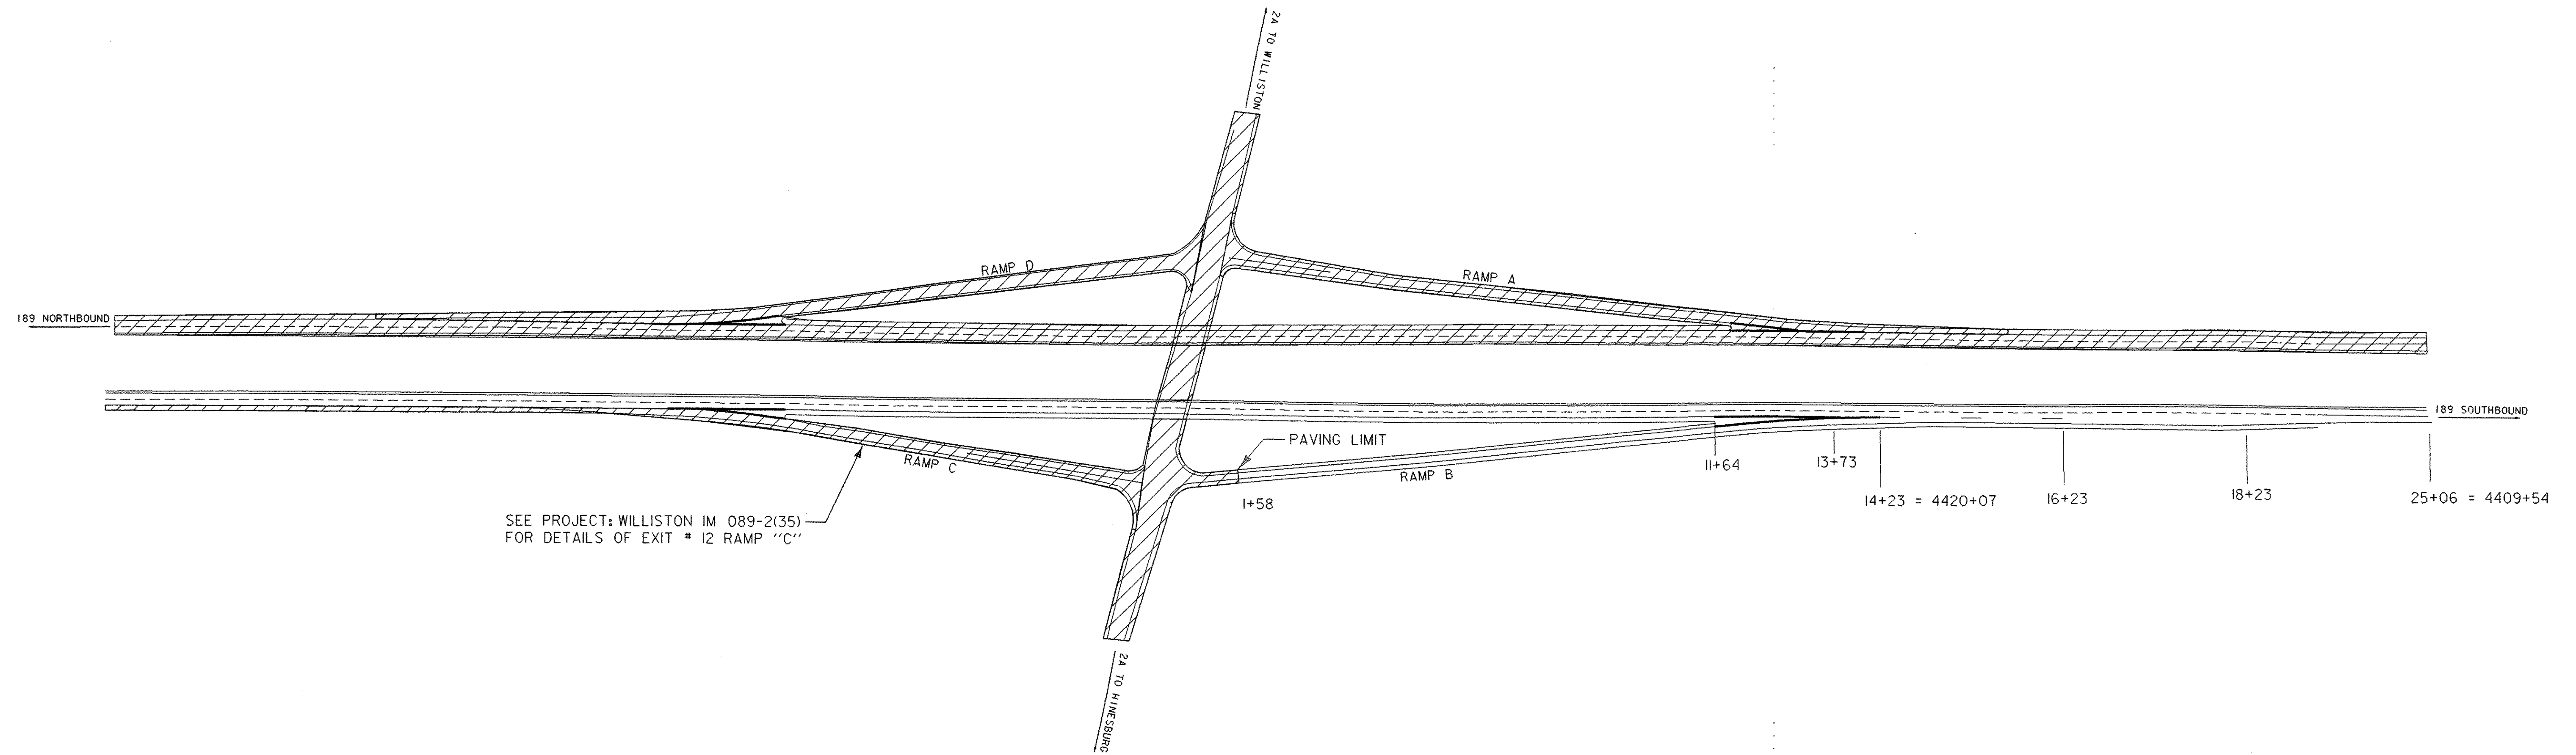

SEE PROJECT: WILLISTON IM 089-2(35)
FOR DETAILS OF EXIT # 12 RAMP "C"

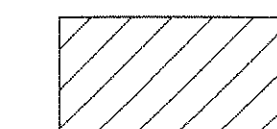 AREA NOT TO BE PAVED

REFER TO STD. E-191, E-192, & E-193 FOR FURTHER MARKING PLACEMENT DETAILS

**INTERCHANGE
12 PAVEMENT
MARKINGS
& SIGNS**

PROJECT NAME: BOLTON - SO. BURLINGTON	PLOT DATE: 17-MAY-2005
PROJECT NUMBER: AC IM 089-2(36)	DRAWN BY:
FILE NAME: /pave/04all4/p04all4.dgn	CHECKED BY:
DESIGNED BY:	SHEET 28 OF 76
IPARM NAME: p04all4in+12.1	