


NOTES:

- ADDITIONAL RAMP SIGNING MAY BE REQUIRED AS DIRECTED BY THE RESIDENT ENGINEER.
- THE BID PRICE FOR TRAFFIC CONTROL - ITEM 641.10, SHALL INCLUDE ALL APPROACH AND ON-PROJECT CONSTRUCTION SIGNING, BARRIERS, BARRELS, CONES, BARRICADES, TEMPORARY REGULATORY AND WARNING SIGNS, POSTS AS DETAILED IN STANDARD E-103. ALL ADJUSTING, RELOCATING AND REMOVING OF THESE DEVICES AS DIRECTED BY THE RESIDENT ENGINEER, SHALL BE INCLUDED. THE FOLLOWING ITEMS WILL BE PAID UNDER THEIR SPECIFIC BID PRICES:
 646.614, 646.615, AND 646.70 - TEMPORARY MARKINGS
 630.10, 630.15 - UNIFORMED TRAFFIC OFFICERS AND FLAGGERS
- SIX (6) PORTABLE CHANGEABLE MESSAGE SIGNS WILL BE PROVIDED FOR USE ALONG THE NORTHBOUND AND SOUTHBOUND LANES AND ON - RAMP OF INTERSTATE 89. THE PLACEMENT OF THESE MESSAGE SIGNS AS WELL AS THEIR MESSAGES WILL BE AS APPROVED BY THE RESIDENT ENGINEER. THIS QUANTITY IS PAID FOR AS PART OF ITEM 641.15 - PORTABLE CHANGEABLE MESSAGE SIGN.

TOWN/STATE HIGHWAY NAME	ROAD WORK AHEAD	END ROAD WORK	ROAD WORK 500'	ROAD WORK NEXT 7 1/2 MILES	ROAD WORK NEXT 12 1/4 MILES	ROAD WORK NEXT 15 3/4 MILES	ROAD WORK NEXT 16 1/4 MILES	RAMP PAVING AHEAD
SOUTH OF EXIT II	2	2	2					1
BEGINNING OF PROJECT SB		2						
RTE. 2 @ EXIT II	4	2	4					2
EXIT IISB MAINLINE				1				
RTE. 2A @ EXIT I2	2	2	2					2
EXIT I2 RAMP "B"					1			
I-189 @ EXIT I3	2	1	2					
EXIT I3 RAMP "A"		2				1		
END OF PROJECT SB	2		2					1
TOTAL	12	11	12	1	1	1		6

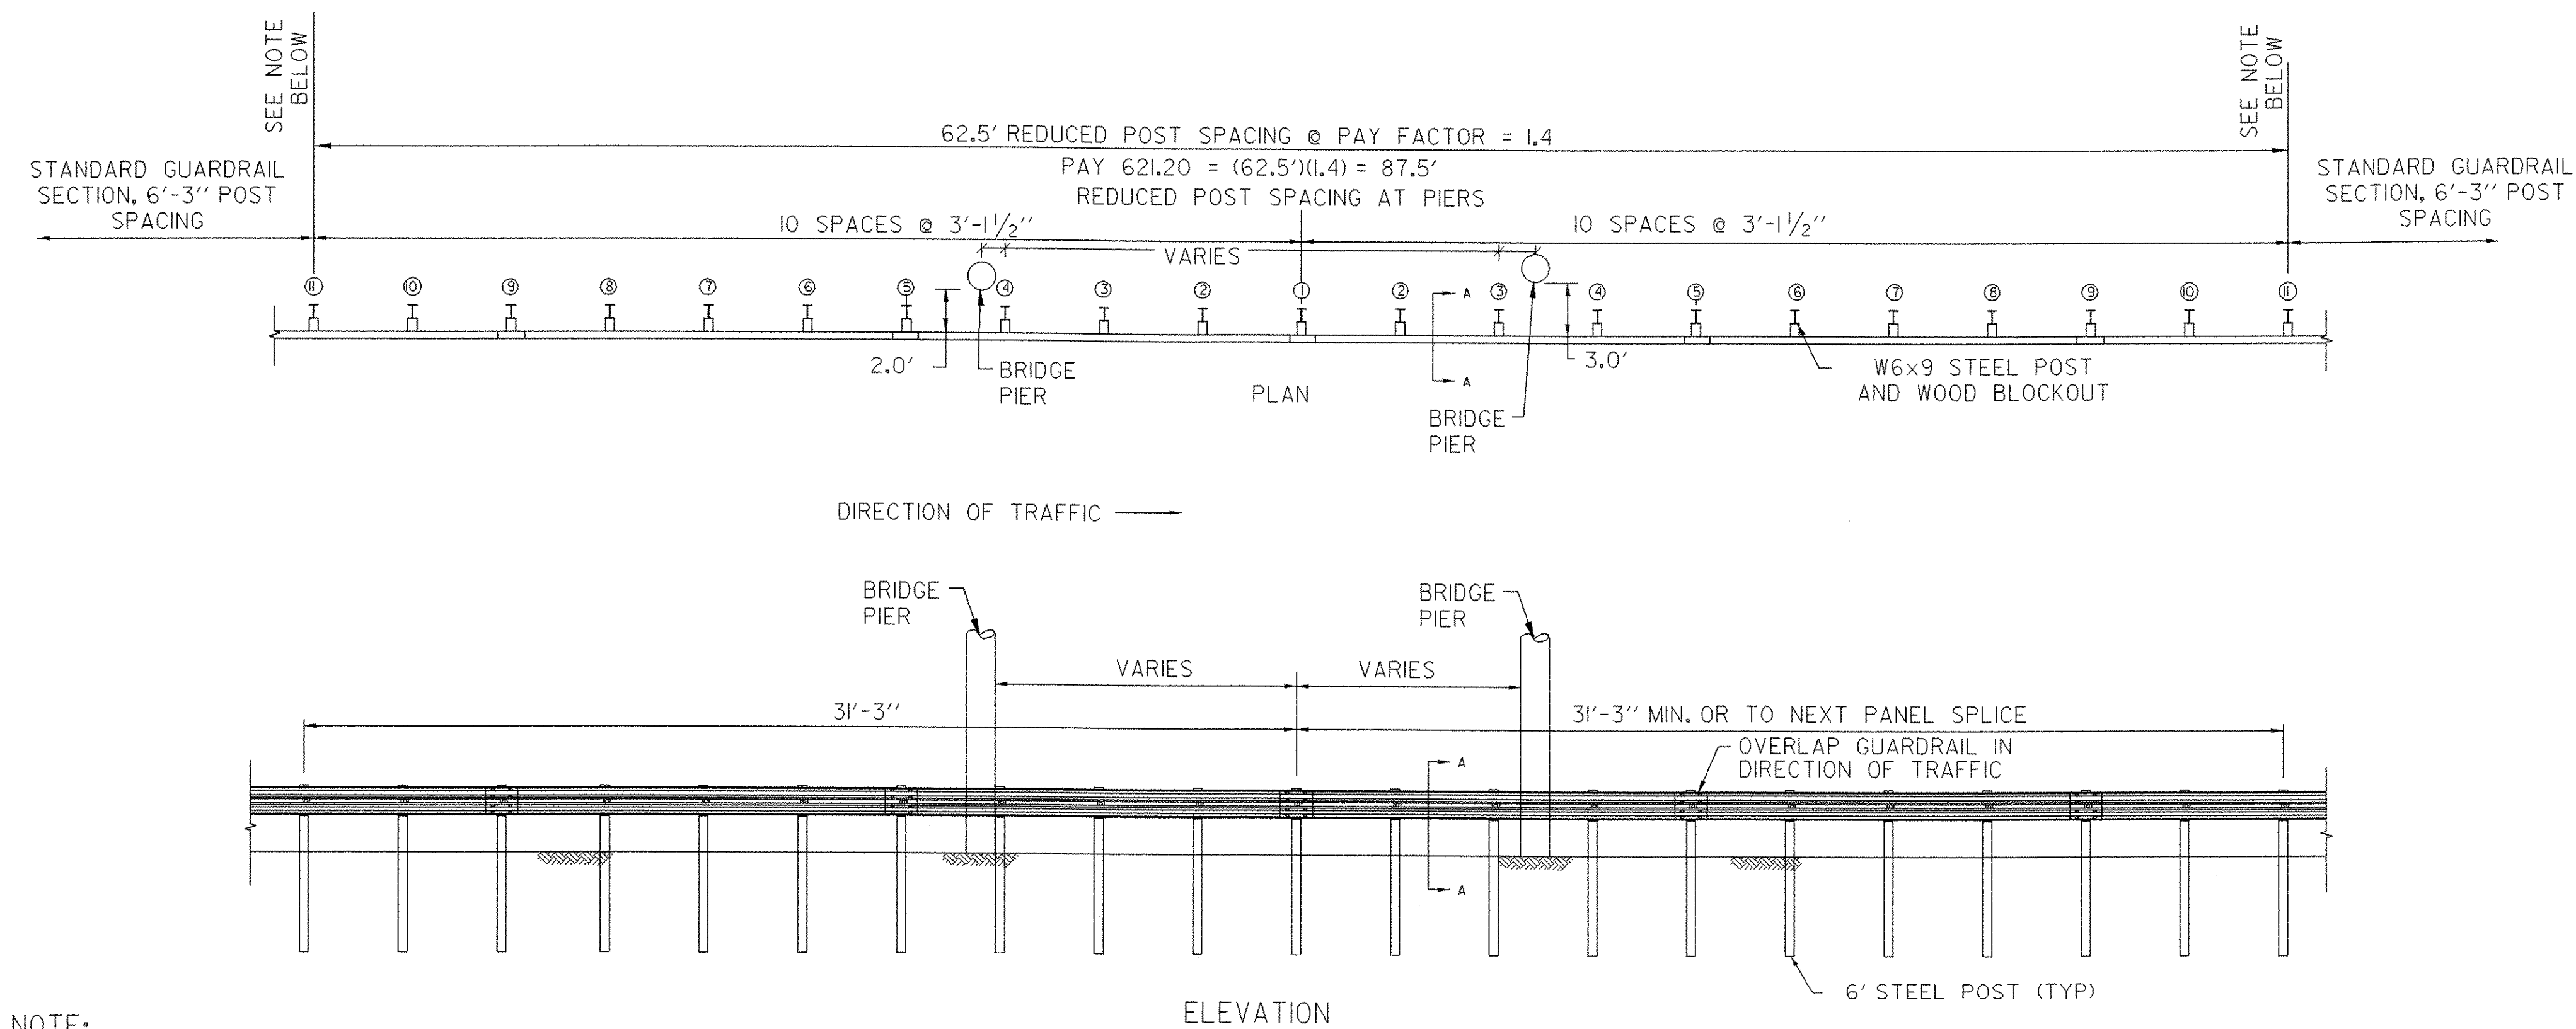

NOTE:
 TO BE PLACED AT THE FOLLOWING LOCATIONS:
 STA. 4025+68 ~ 4027+00 RT(SB)
 STA. 4023+62 ~ 4024+94 LT(NB)

NON-YIELDING OBJECT APPROACH DETAIL

**CONSTRUCTION
 APPROACH
 SIGNING
 SHEET # 2**

PROJECT NAME: BOLTON - SO. BURLINGTON
 PROJECT NUMBER: AC IM 089-2(36)
 FILE NAME: /pave/04all4/p04all4.dgn
 PROJECT LEADER:
 DESIGNED BY:
 IPARM NAME: p04all4cas2.i
 PLOT DATE: 17-MAY-2005
 DRAWN BY:
 CHECKED BY:
 SHEET 40 OF 76