


**GUARDRAIL
APPROACH SECTION
TYPE I**

POST NO.	SPACING
1	3'-1 1/2"
2	3'-1 1/2"
3	3'-1 1/2"
4	3'-1 1/2"
5	3'-1 1/2"
6	3'-1 1/2"
7	3'-1 1/2"
8	3'-1 1/2"
9	3'-1 1/2"
10	4'-2"
11	4'-2"
12	4'-2"
13	6'-3"
14	6'-3"

50'-0" PAY LIMIT GUARDRAIL APPROACH SECTION, TYPE I

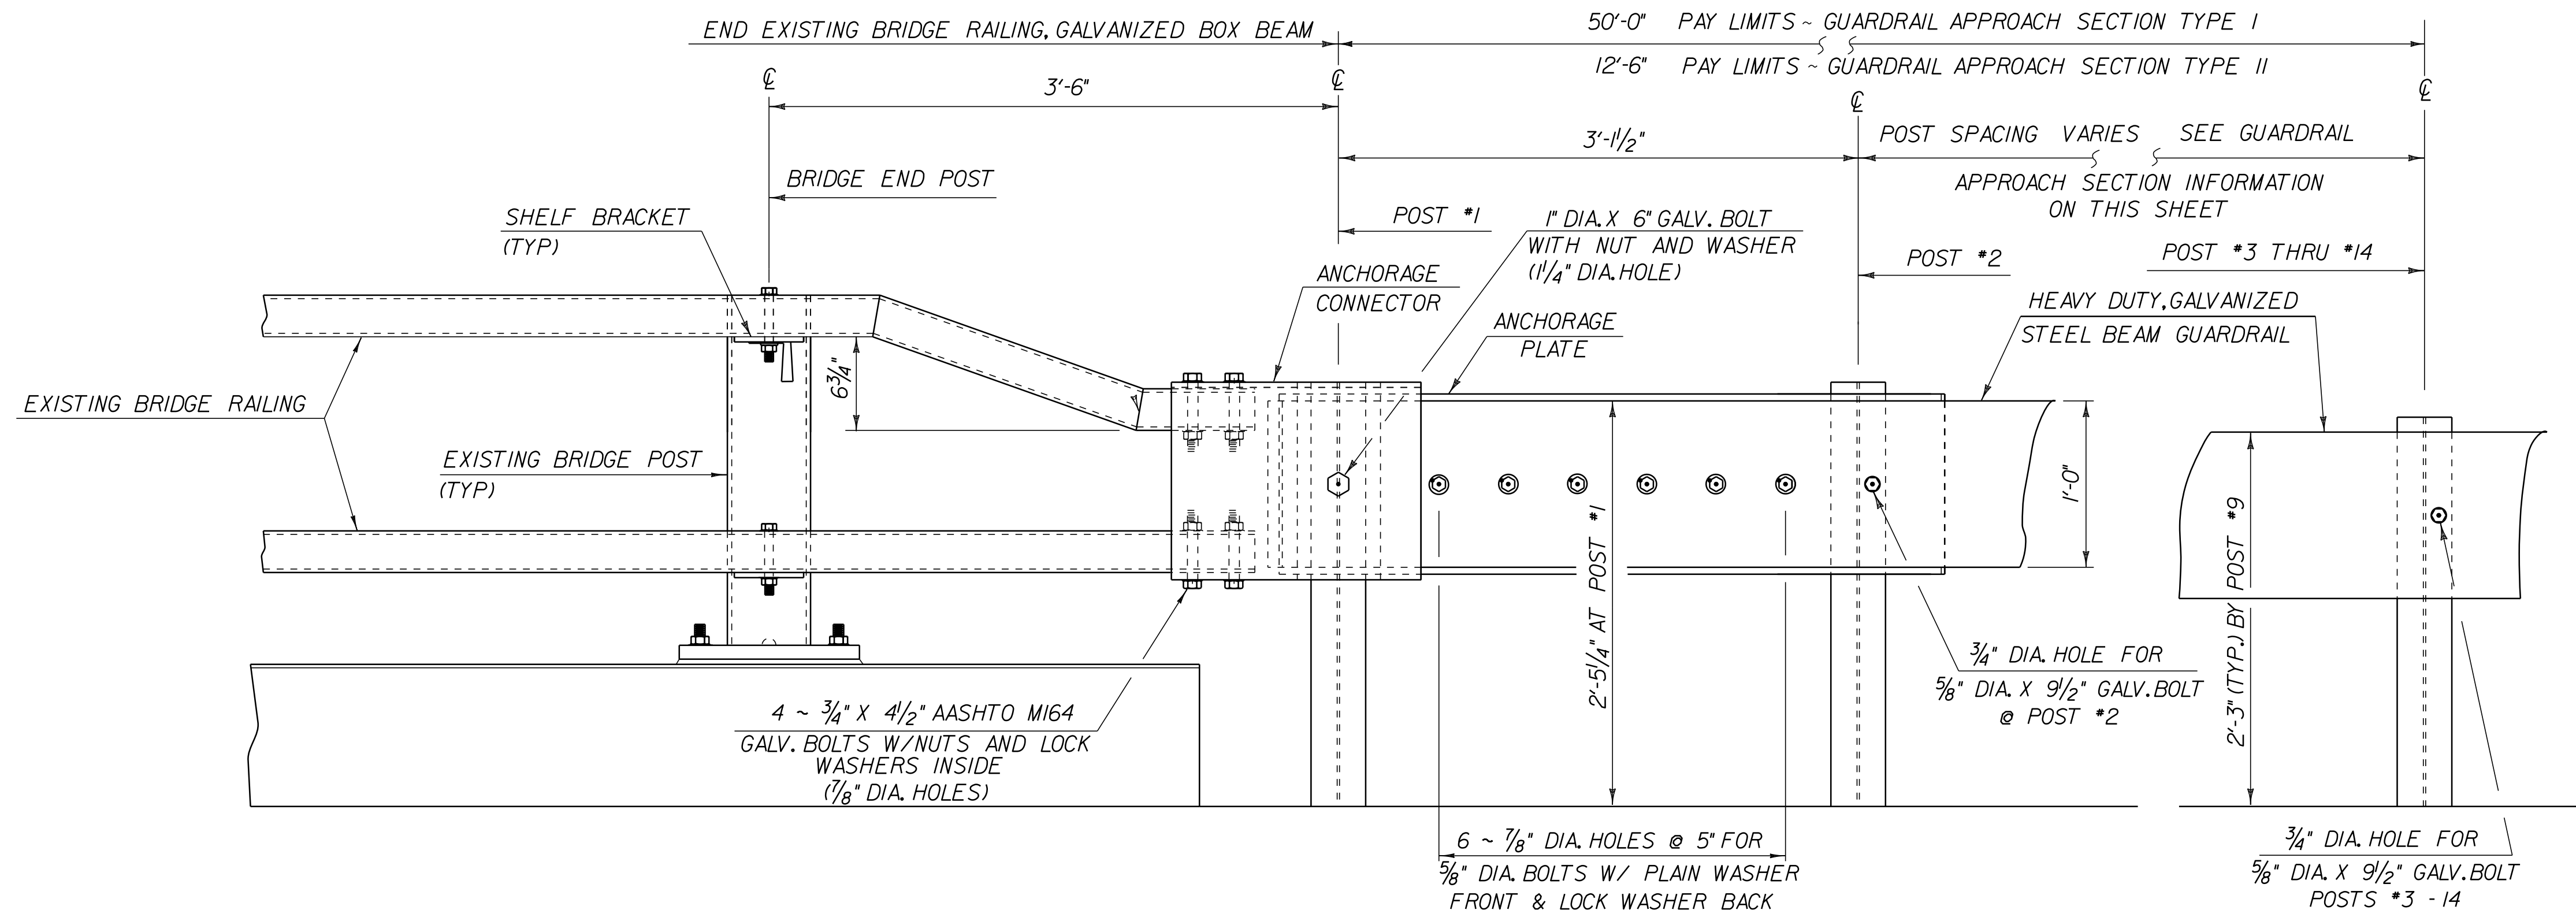

**GUARDRAIL
APPROACH SECTION
TYPE II**

POST NO.	SPACING
1	3'-1 1/2"
2	4'-8 1/4"
3	4'-8 1/4"

12'-6" PAY LIMIT GUARDRAIL APPROACH SECTION TYPE II

GUARDRAIL APPROACH SECTION DETAIL

DETAILS ARE NOT TO SCALE

**GUARDRAIL
APPROACH
SECTION
DETAIL SHEET 1**

PROJECT NAME: SO. BURLINGTON - COLCHESTER
PROJECT NUMBER: IM 089-3(60)
FILE NAME: p05a012.dgn
PROJECT LEADER: EPD
DESIGNED BY: JDA
PLOT FILE: p05a012gasdsl.i
PLOT DATE: \$\$\$\$\$\$DATE\$\$\$
DRAWN BY: SANZ
CHECKED BY: EPD
SHEET 44 OF 91