
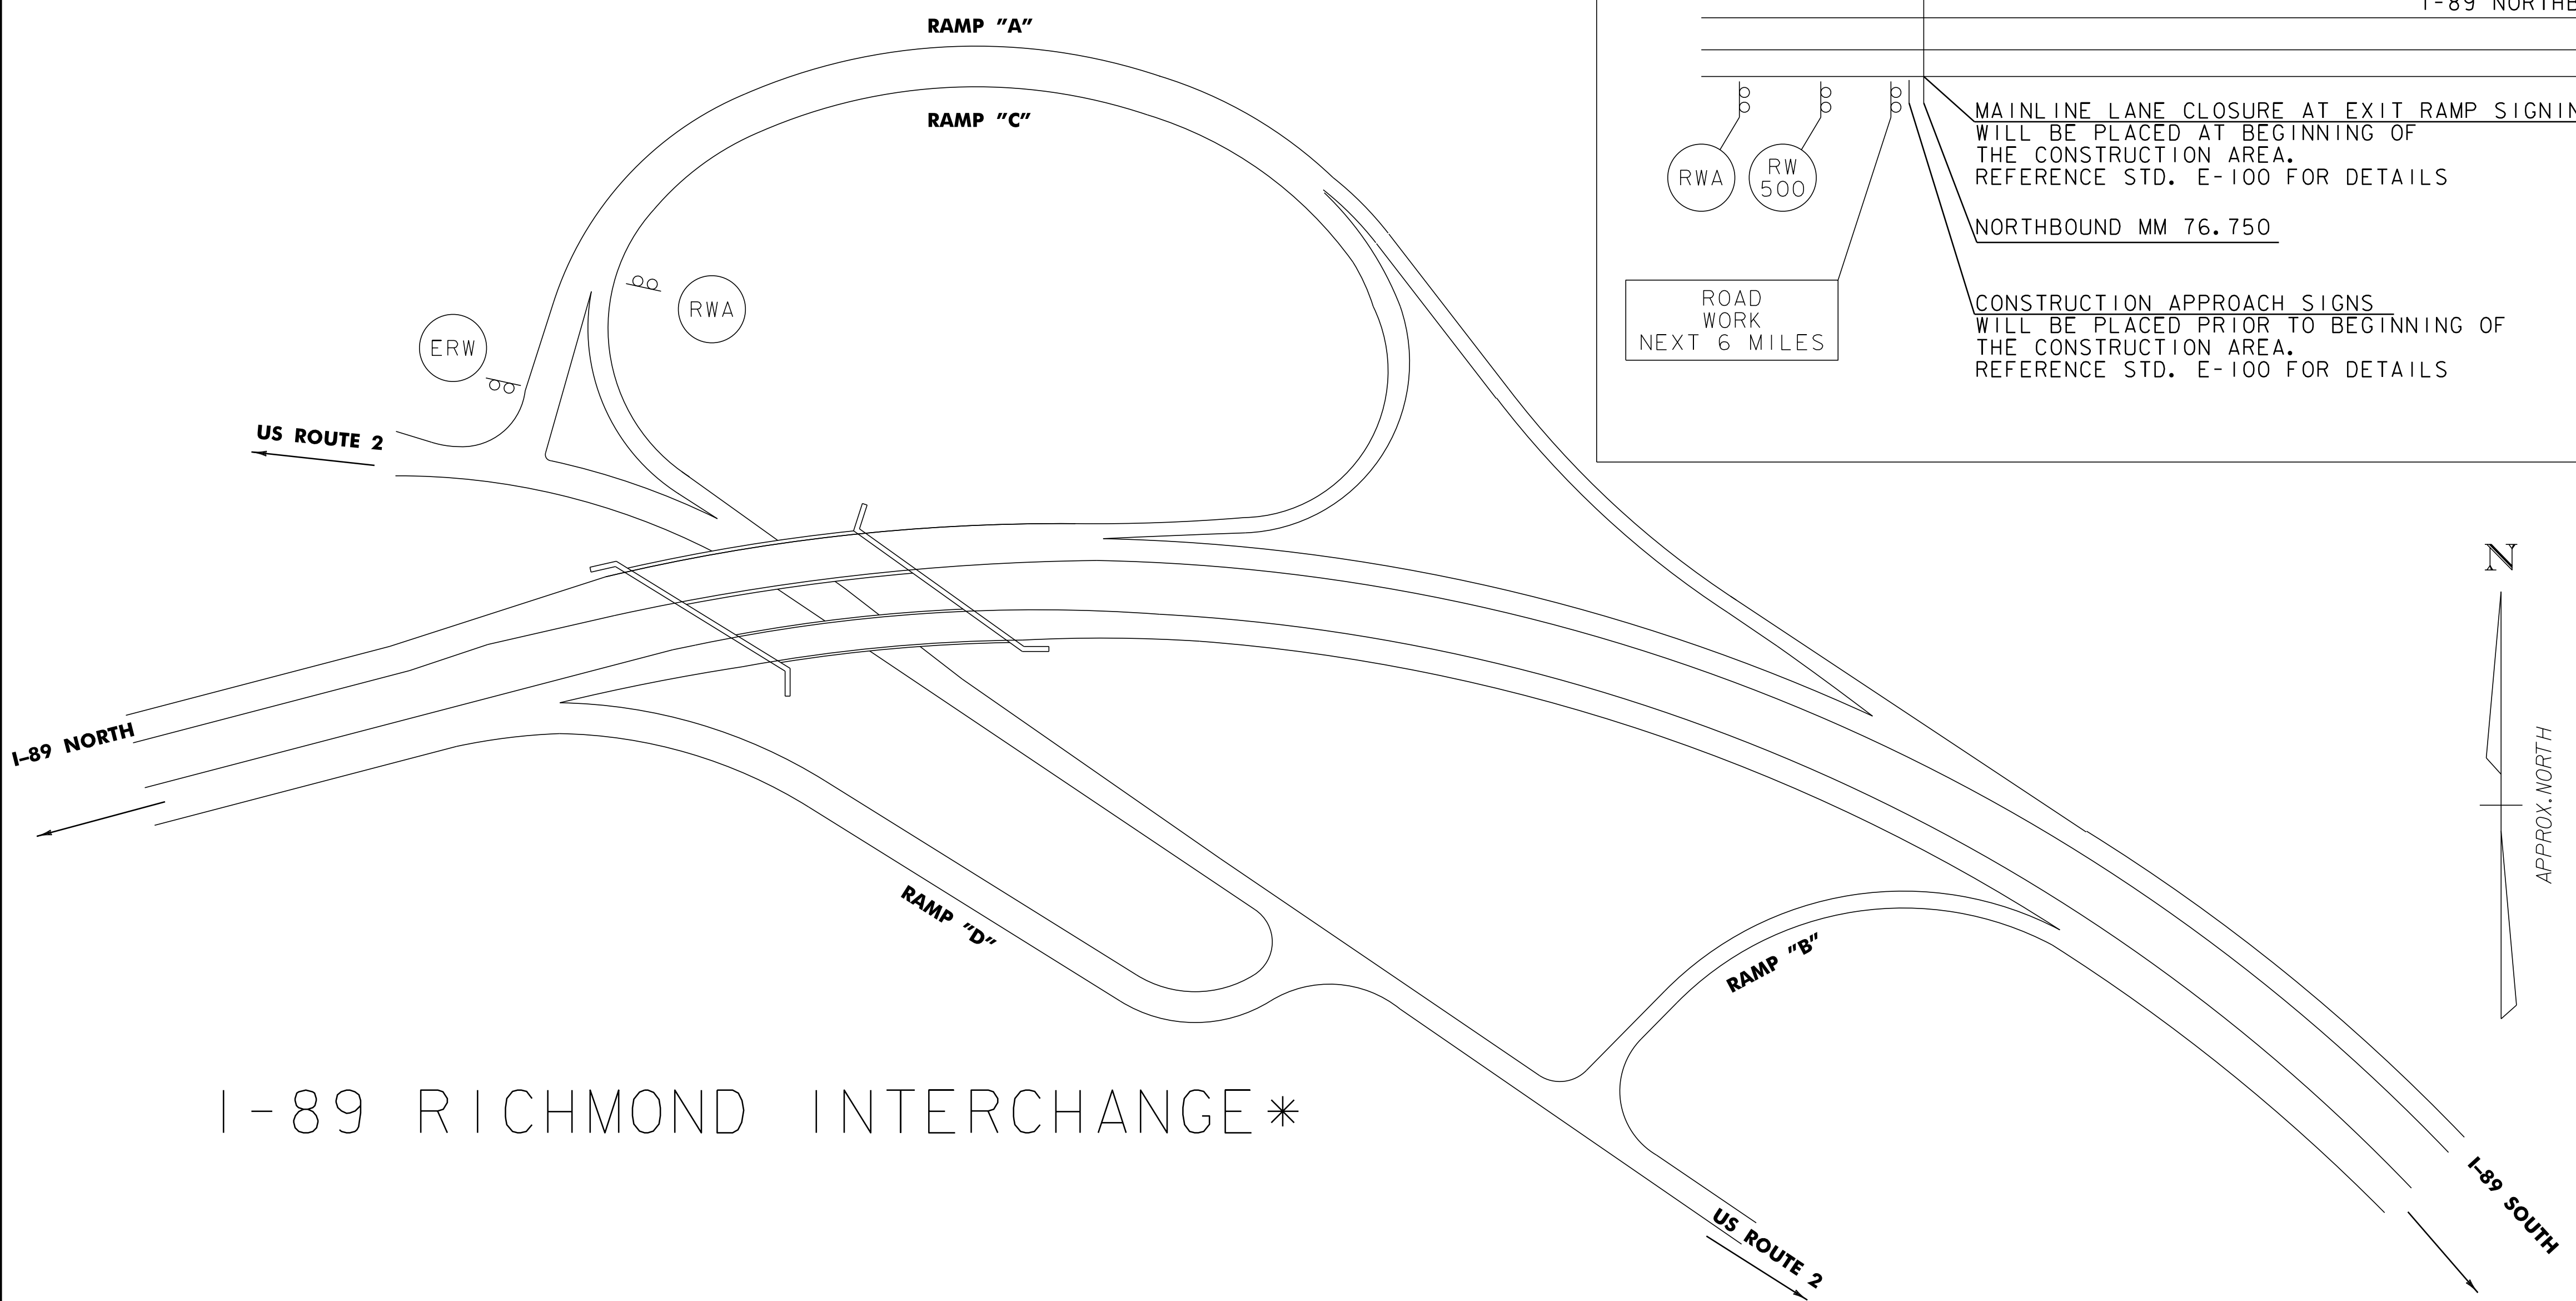


# CONSTRUCTION APPROACH SIGNING

MAINLINE\*

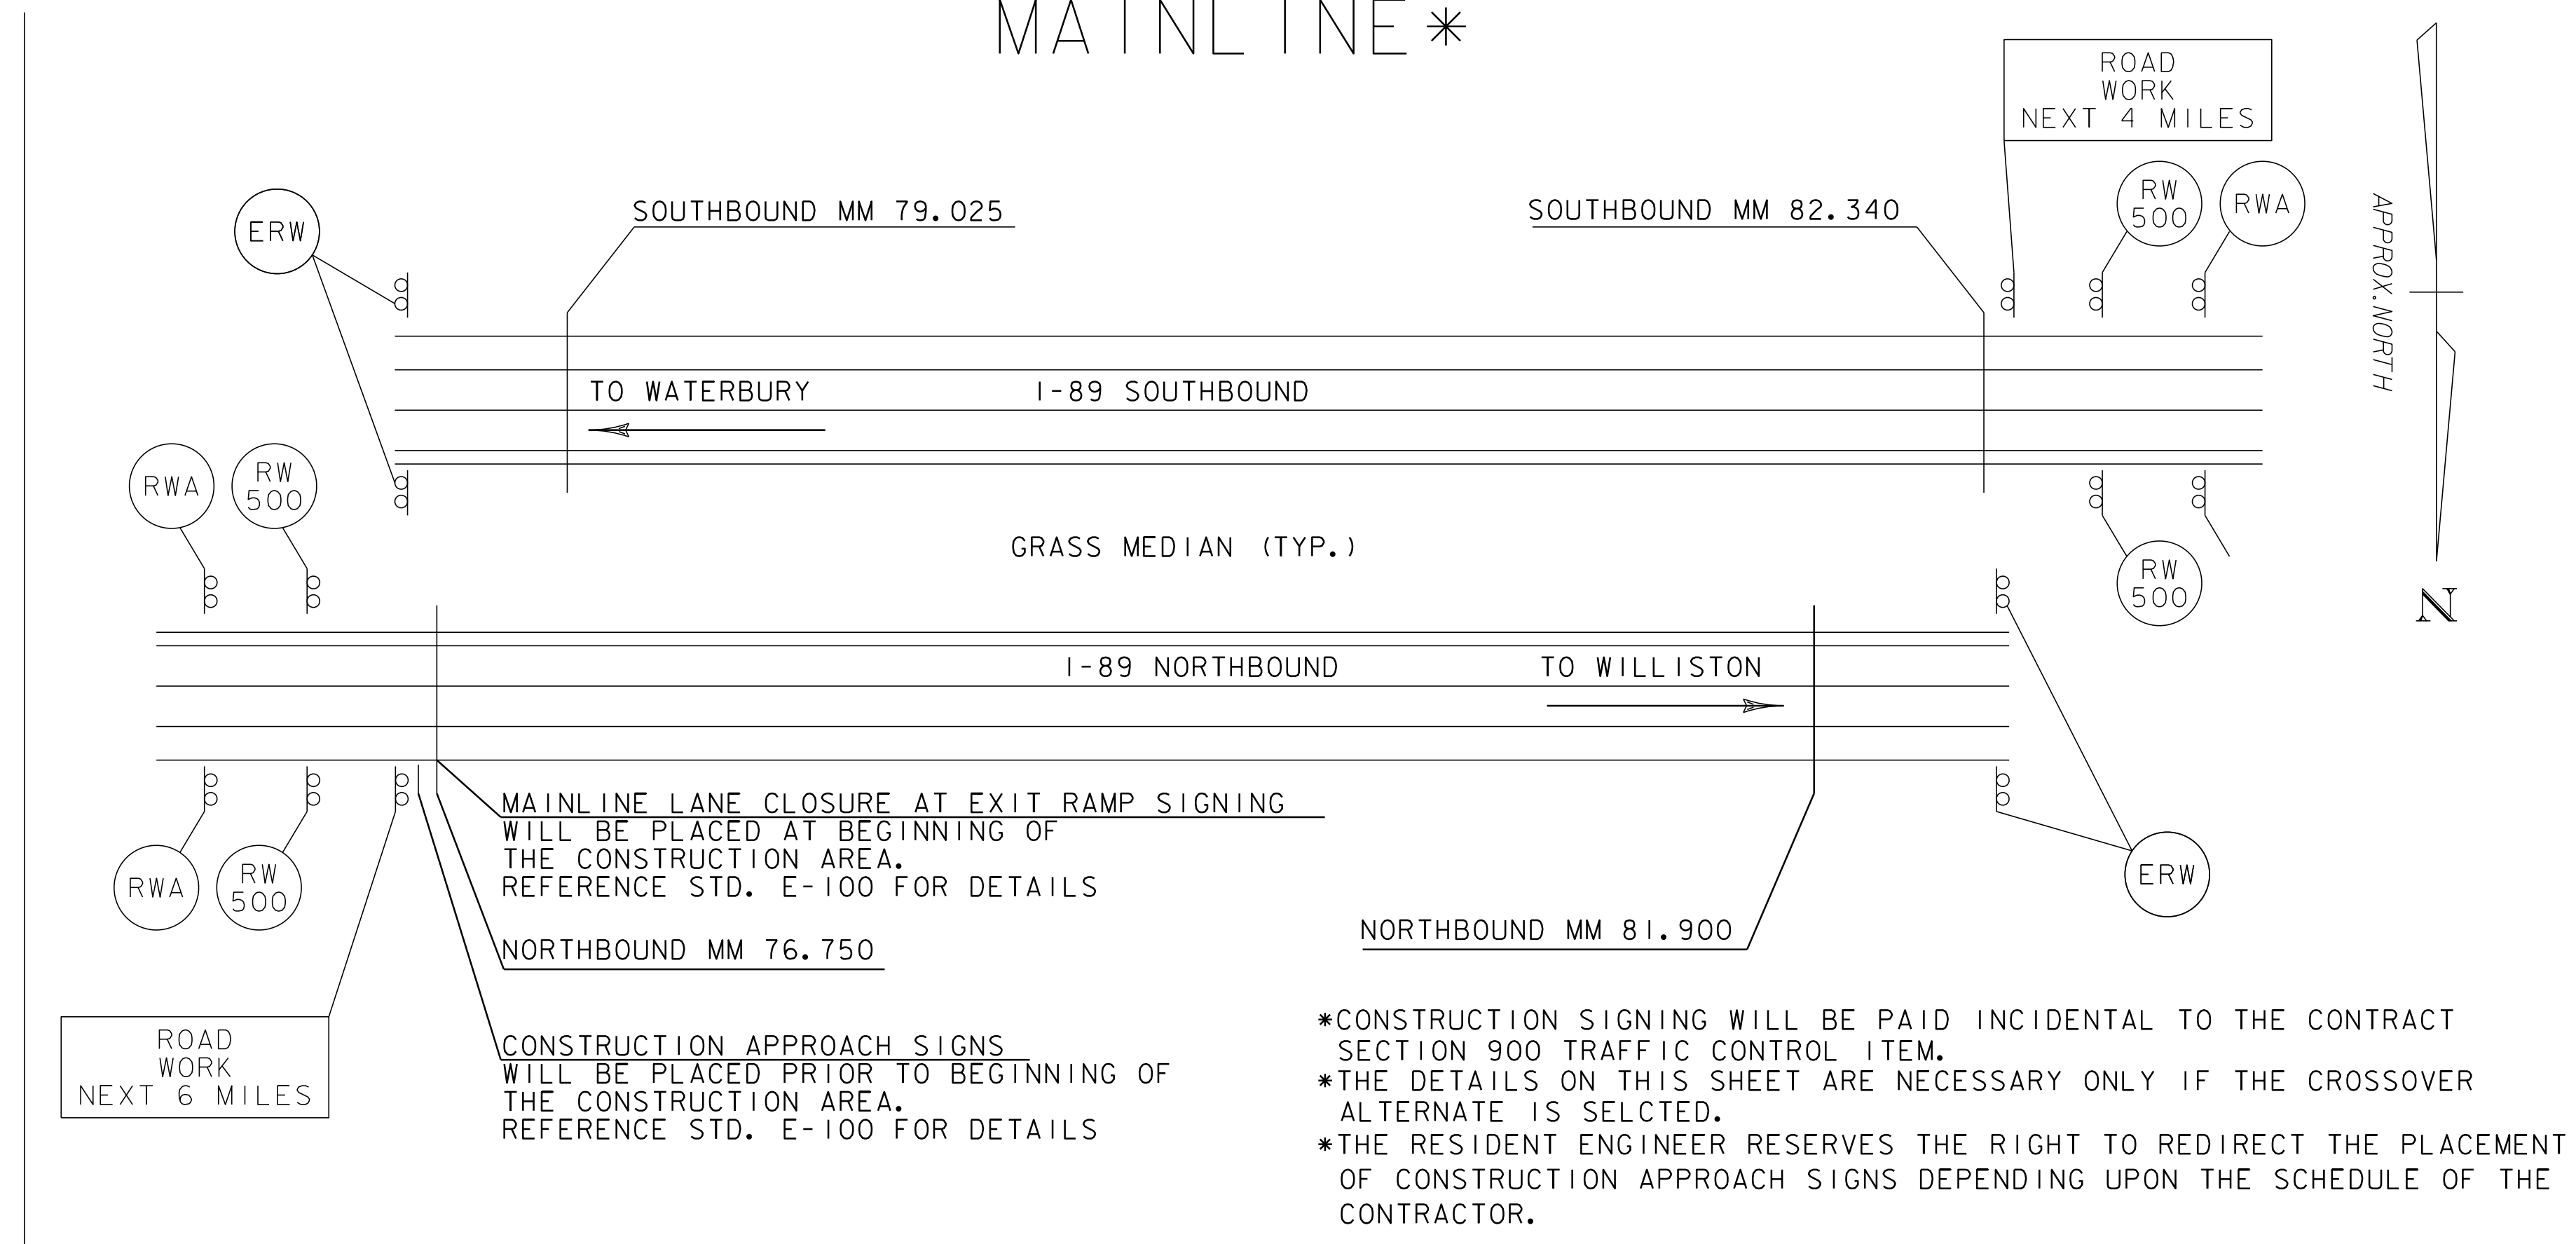

I-89 RICHMOND INTERCHANGE\*

## LEGEND

- RWA =
- ERW =
- RW 500 =

## CONSTRUCTION APPROACH SIGNING SHEET

PROJECT NAME:	RICHMOND-SOUTH BURLINGTON	PLOT DATE:	\$\$\$\$\$DATE\$\$\$\$
PROJECT NUMBER:	IM 089-2(39)	DRAWN BY:	JJB/MRS
FILE NAME:	p05a012.dgn	DESIGNED BY:	JJB
DESIGNED BY:	JJB	CHECKED BY:	DH
CLD 07-0313		SHEET	81 OF 91

\*REFER TO STANDARD E-100 NOTE: EXACT LOCATIONS TO BE DETERMINED BY ENGINEER

N. T. S.