



NOTE: THE STATIONING ON THIS SHEET IS INDEPENDENT OF THE STATIONING ON SHEET 69.

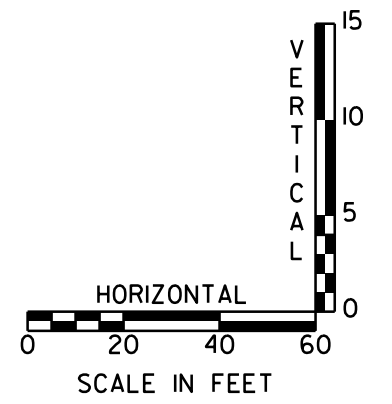

- LEGEND**
- TYPE III BARRICADES.
 - FLASHING ARROW PANEL
 - CONCRETE MEDIAN BARRIER
 - PAVEMENT MARKING REMOVAL
 - REFLECTORIZED PLASTIC DRUM
 - LANE DELINEATOR
 - TYPE I DELINEATOR (YELLOW)
 - TYPE I DELINEATOR (WHITE)
 - FLOW OF TRAFFIC

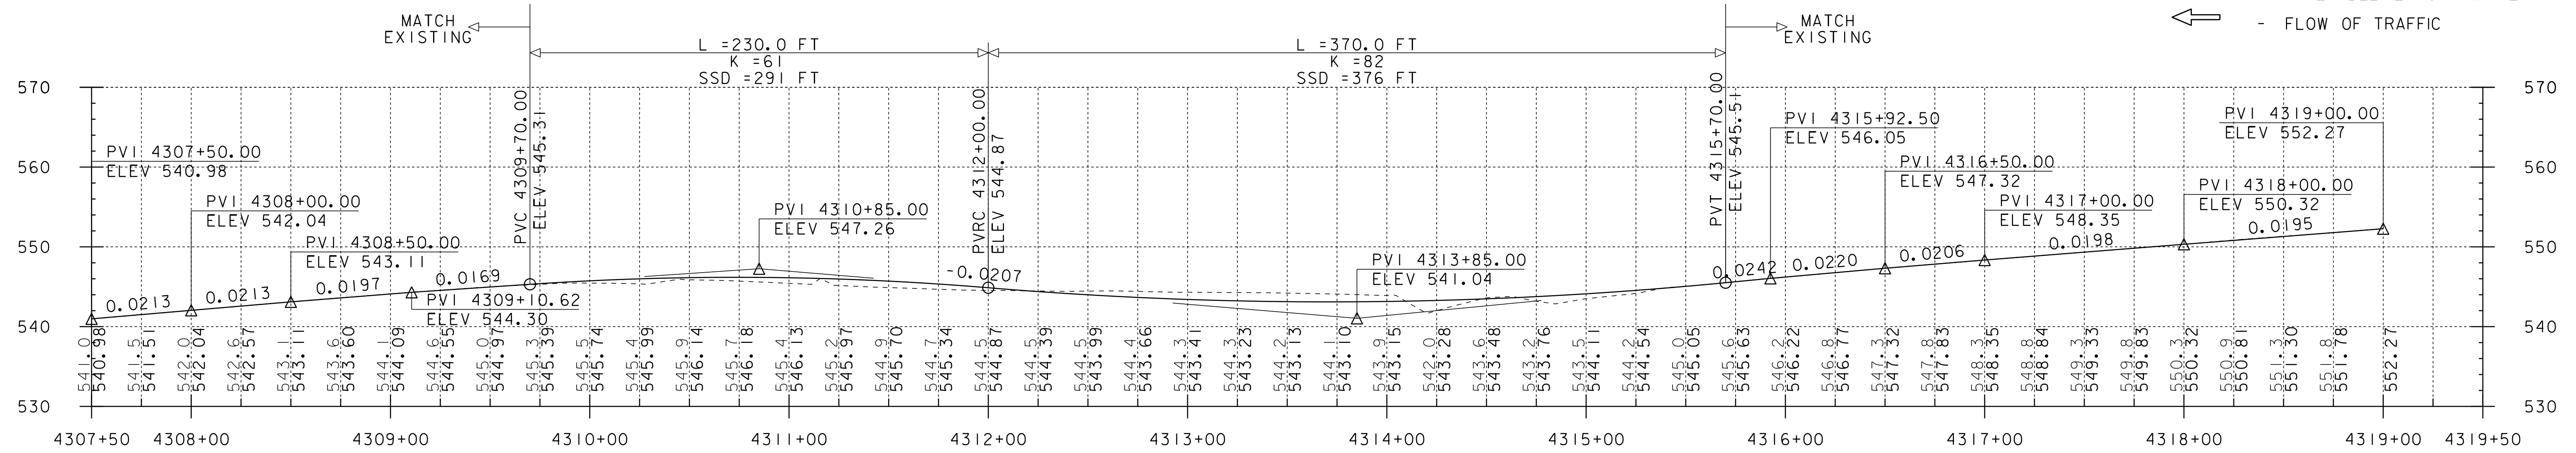

CROSSOVER AT MM 81.58

PROJECT NAME:	RICHMOND-SOUTH BURLINGTON
PROJECT NUMBER:	IM 089-2(39)
FILE NAME:	p05a012.dgn
PROJECT LEADER:	CRB
DESIGNED BY:	JJB
CLD 07-0313	
PLOT DATE:	02-OCT-2012 16:5
DRAWN BY:	JJB/MRS
CHECKED BY:	DH
SHEET	87 OF 91