



SOCKETED LINE POST ASSEMBLY

LINE POST DETAIL [A11]

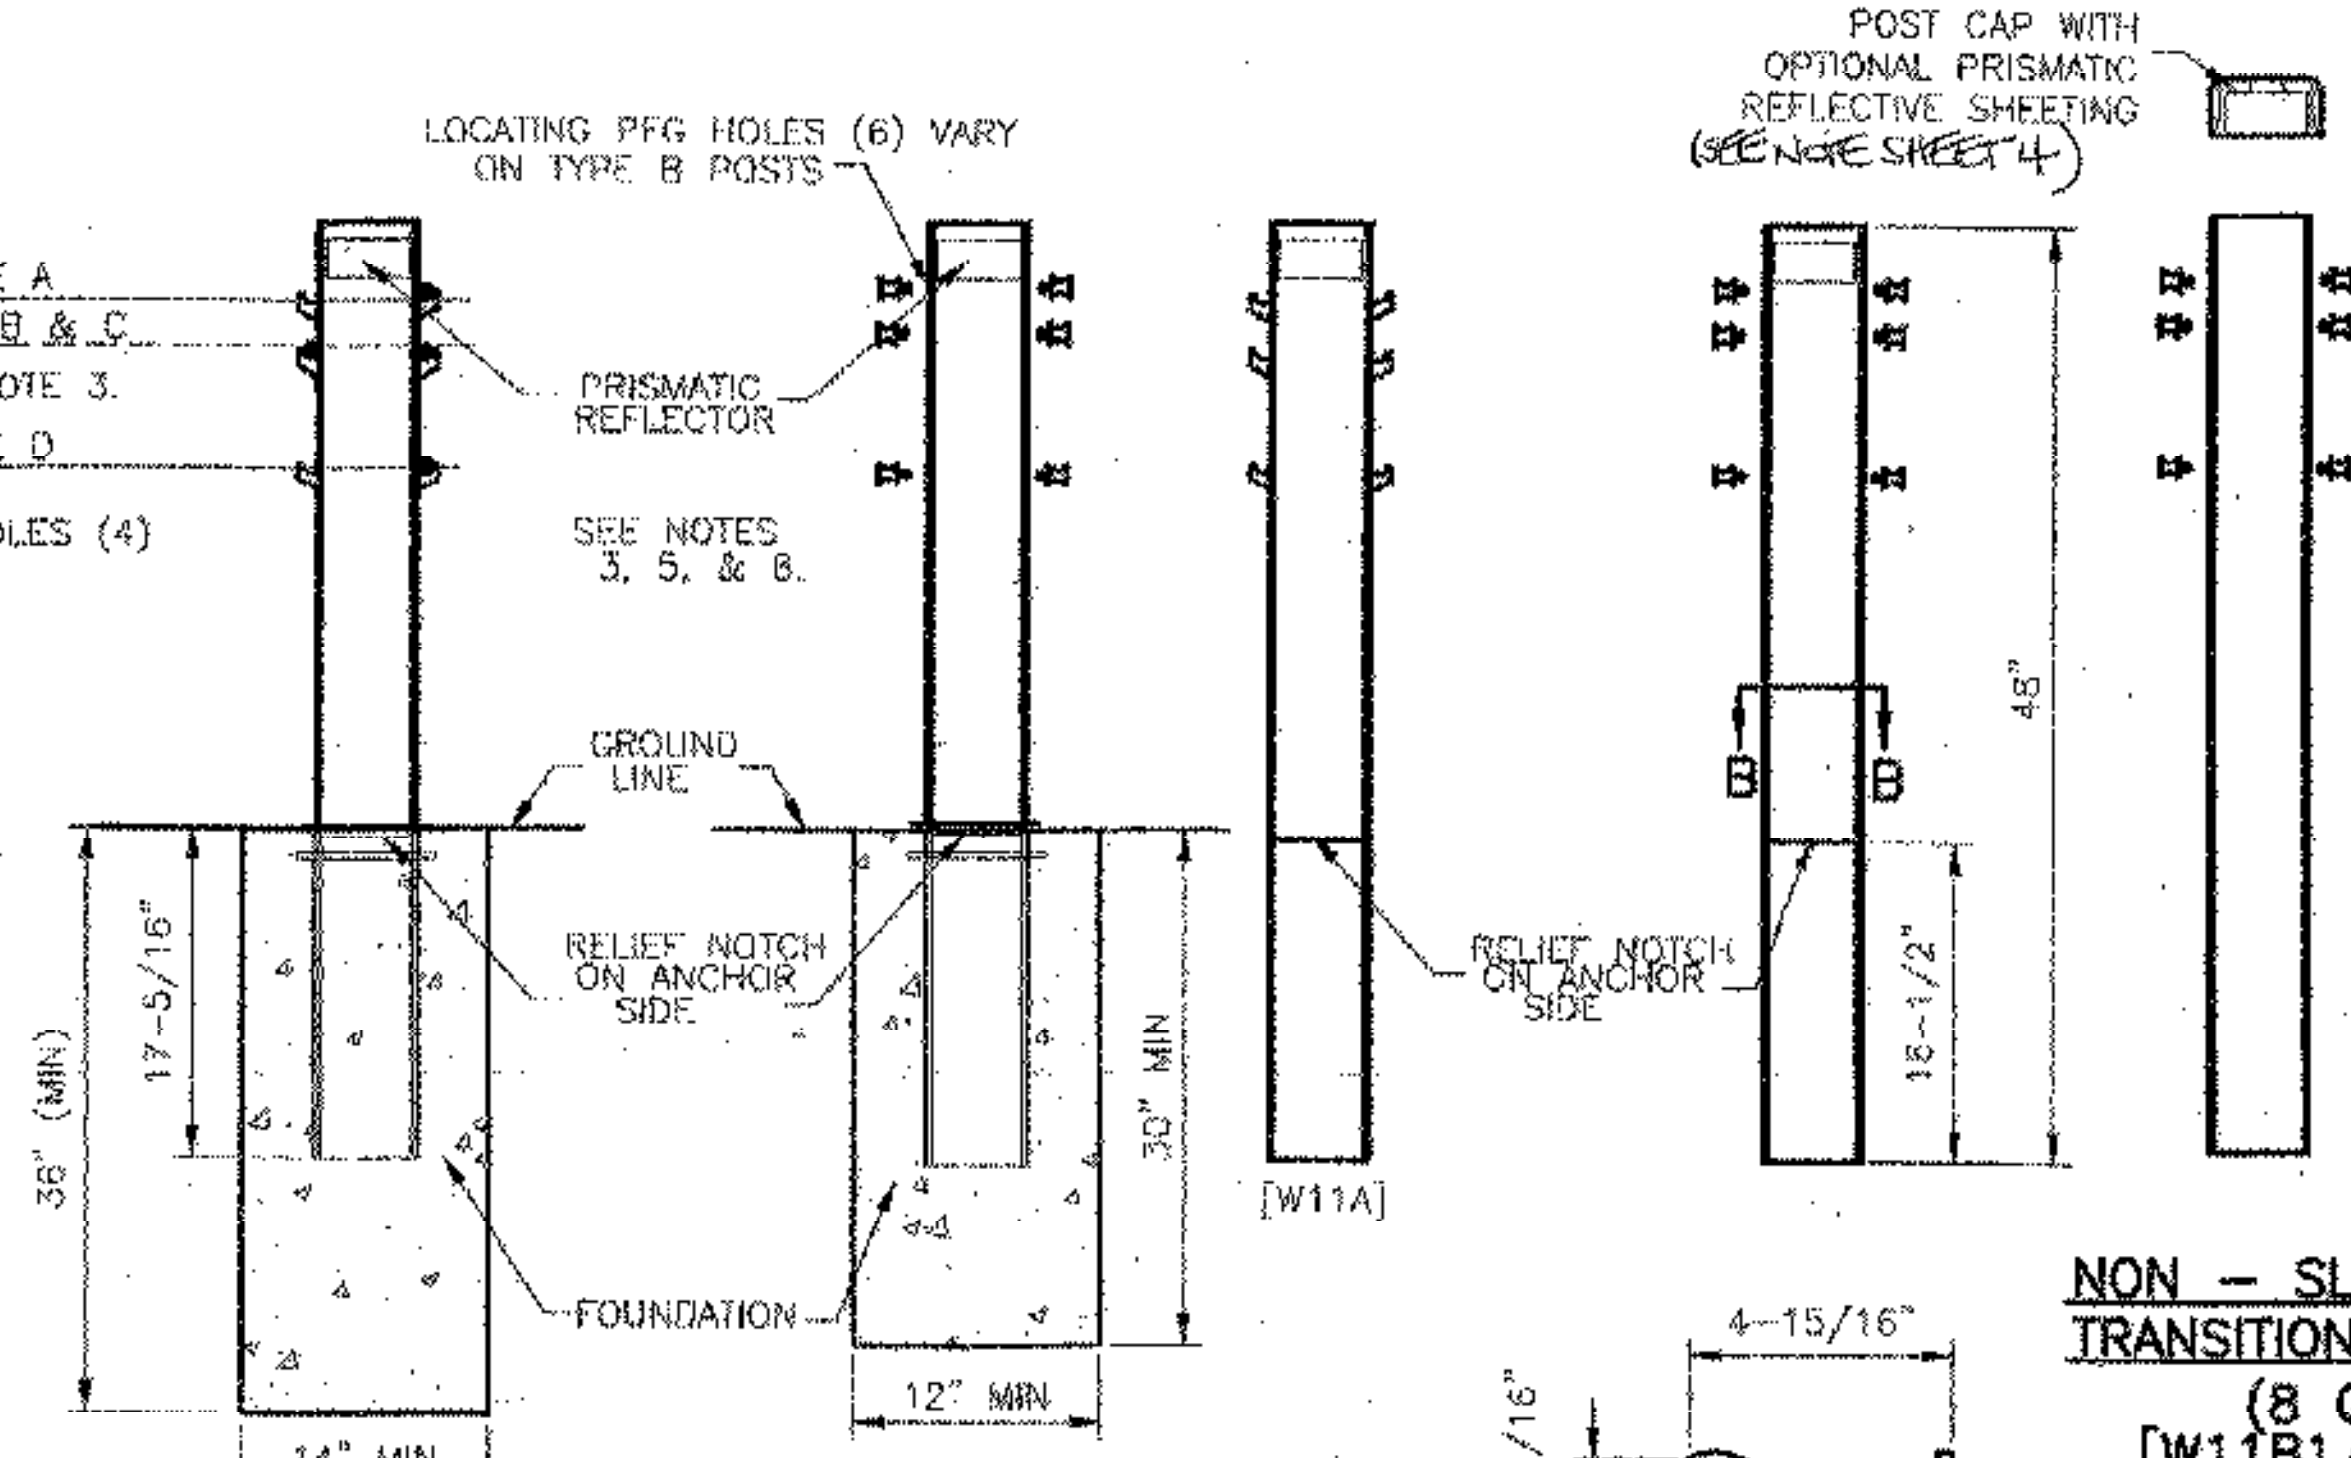

POST TYPE 'A' POST #1 POST TYPE 'B' POST #2 THRU 4


WRGT TERMINAL POSTS ASSEMBLY

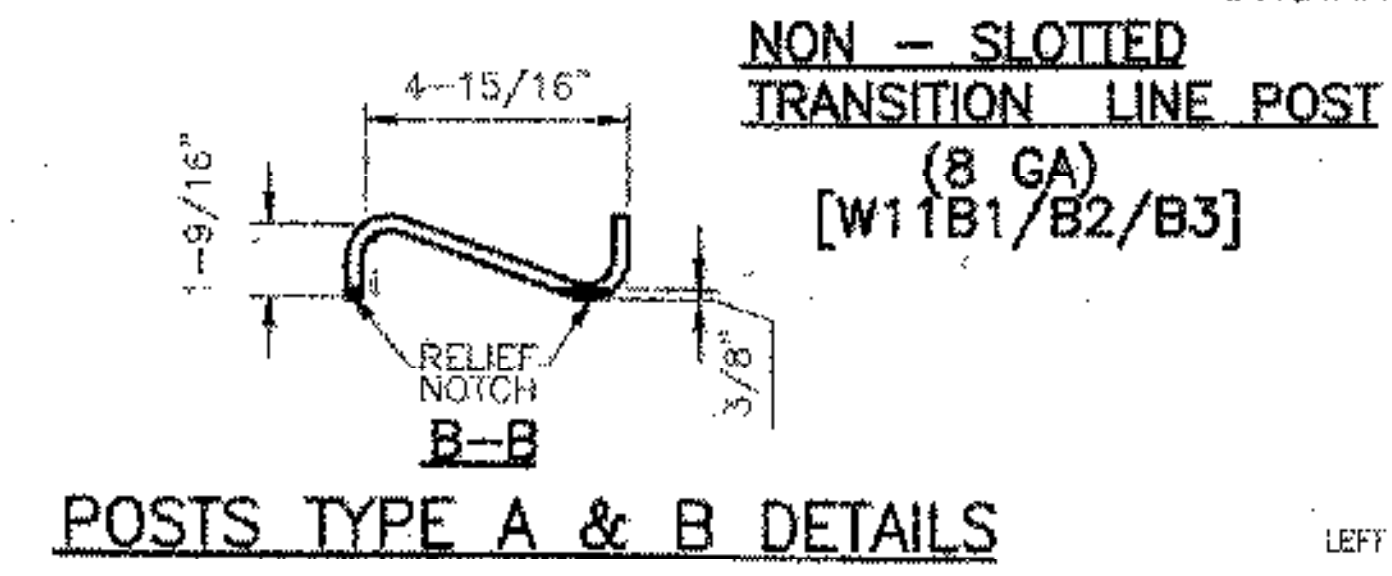

POSTS TYPE A & B DETAILS


NOTES:

- RADIUS EDGE OF POSTS SHALL BE ON THE APPROACH SIDE OF TRAFFIC.
- ROPES B, C AND D INTERWEAVE BETWEEN ALL POSTS. SEE NOTE 3.
- THE 15 TRANSITION LINE POSTS ADJACENT TO WRGT END TERMINAL DO NOT HAVE TOP ROPE SLOTS. THE TOP ROPE WEAVES ON EITHER SIDE OF POSTS UNTIL THE FIRST LINE POST WITH A SLOT.
- POSTS PEG HOLES ARE PRE-DRILLED SO THAT ROPES MAY BE PLACED ON EITHER SIDE OF POST DEPENDING ON ROPE WEAVE PATTERN.
- PRISMATIC REFLECTIVE SHEETING (ADHESIVE-BACK) WHEN SPECIFIED SHALL BE FIELD APPLIED. SPECIFY COLOR, POST INTERVAL AND SINGLE OR DOUBLE SIDED. SEE SHEET 7 FOR CAP DETAILS. **YELLOW**
- EXCLUDER TO BE PUSHED DOWN TIGHT AGAINST TOP OF SOCKET. SOCKET SHOULD BE FLUSH WITH THE TOP OF THE FOUNDATION.
- CONCRETE (BY OTHERS) TO BE 3,500 PSI MINIMUM. EXPOSED SURFACES TO BE HAND TROWELED.
- WRGT END ANCHOR TERMINAL POSTS (TYPE A & B) TO BE PLACED WITH WEAKENING CUT (RELIEF NOTCH) TOWARD END ANCHOR.
- END ANCHORAGE AND POST FOUNDATION SIZES ARE DETERMINED BY SOIL CLASSIFICATION AND CONDITION AS WELL AS TEMPERATURE EXTREMES. REFER TO PRODUCT MANUAL OR CONTACT BRIFEN USA REPRESENTATIVE FOR TECHNICAL ASSISTANCE.

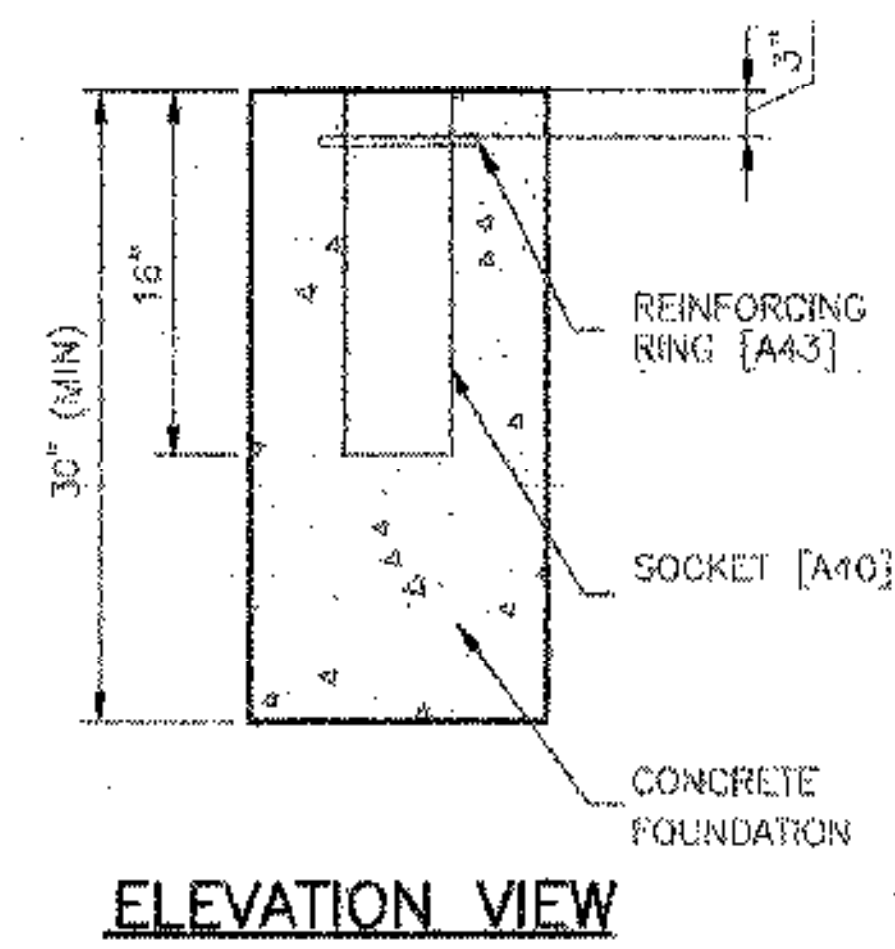


ELEVATION VIEW

LINE POST FOUNDATION

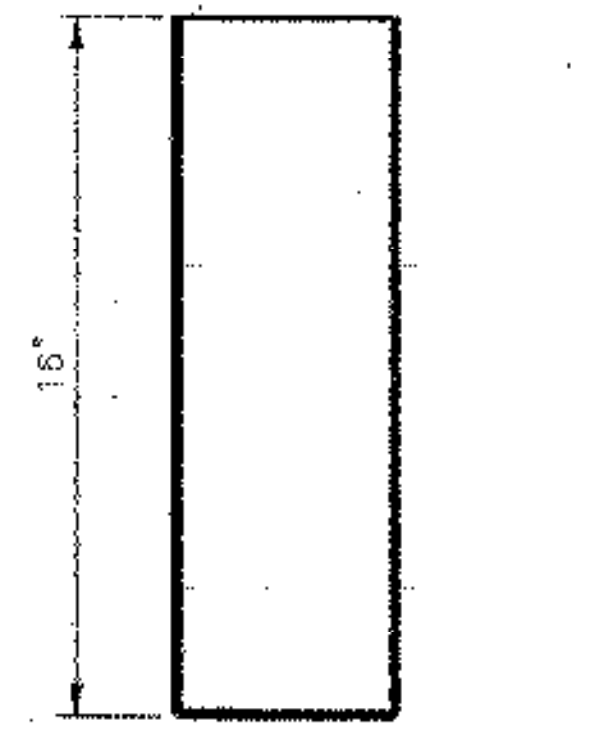


ELEVATION VIEW

LINE POST SOCKET [A40]

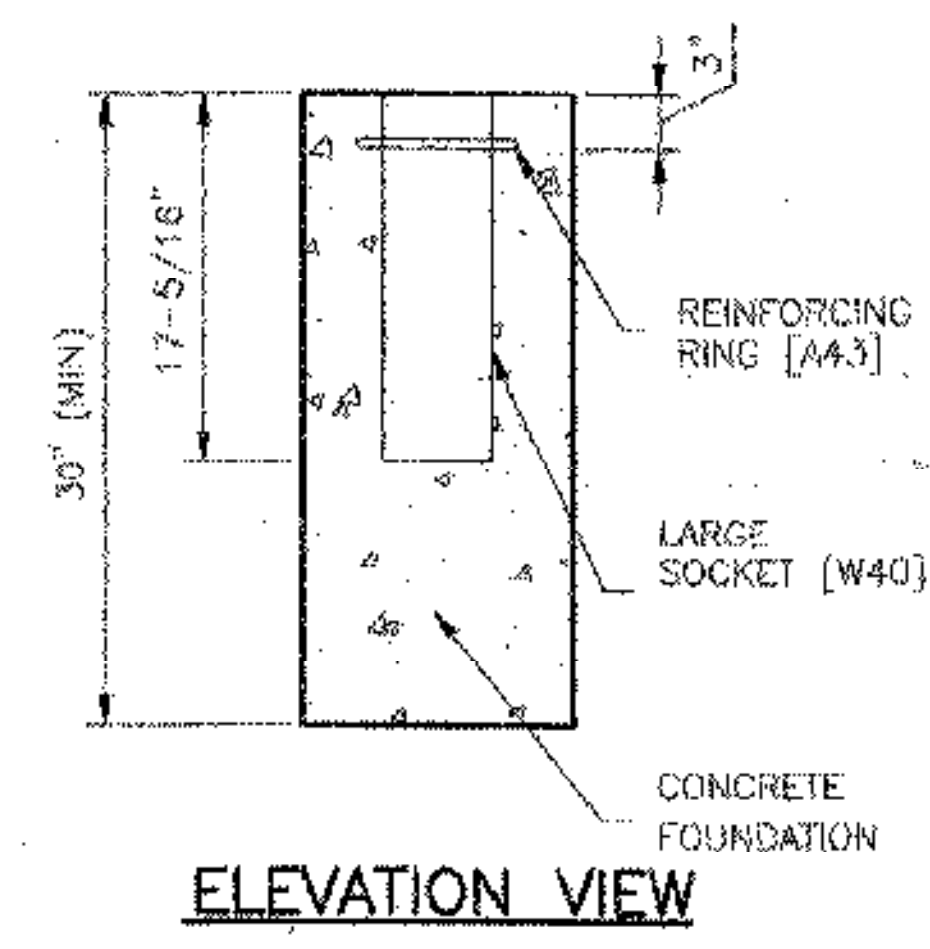


ELEVATION VIEW

WRGT TERMINAL POST FOUNDATION


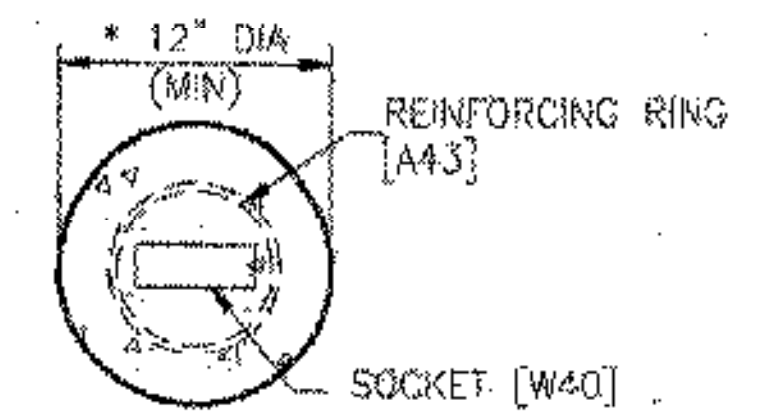


PLAN VIEW

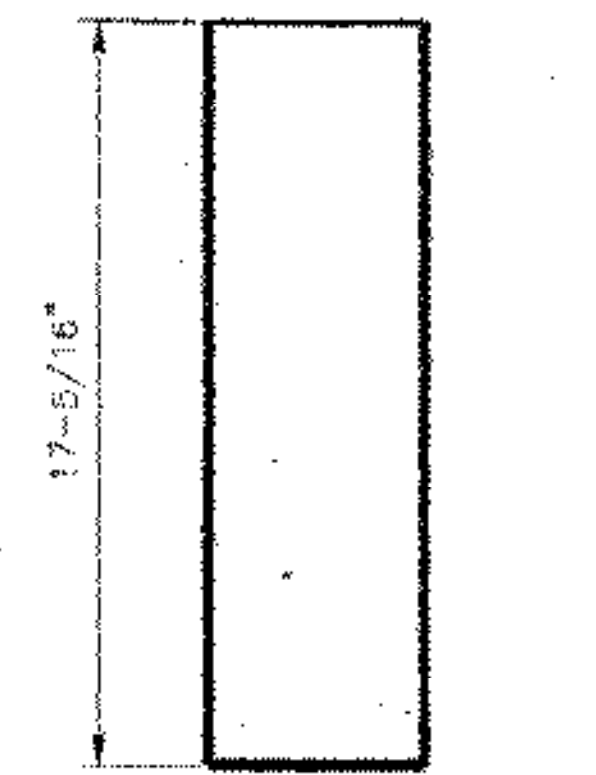


ELEVATION VIEW


WRGT LARGE SOCKET [W40]

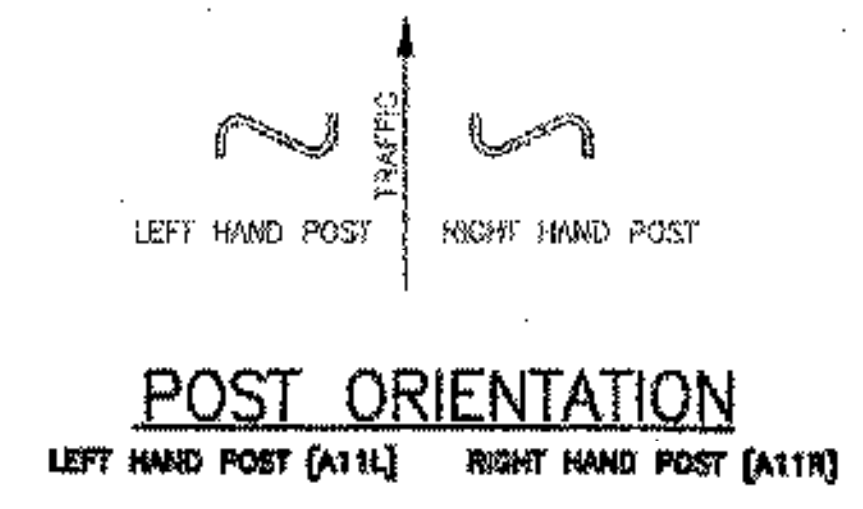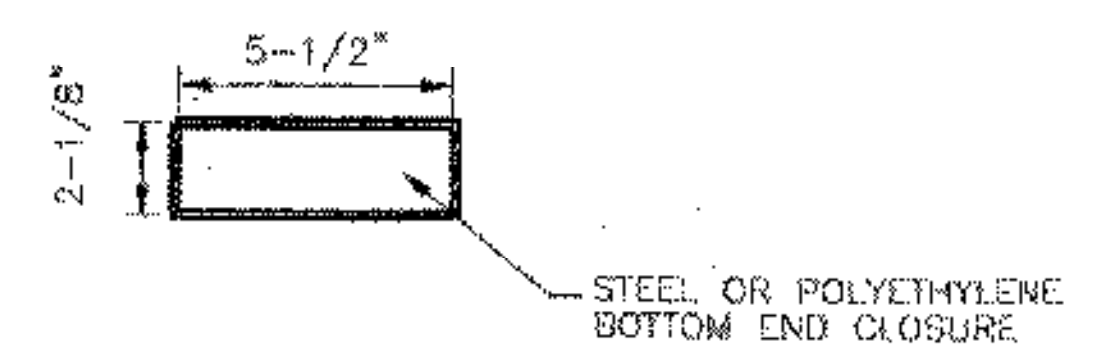

POST ORIENTATION

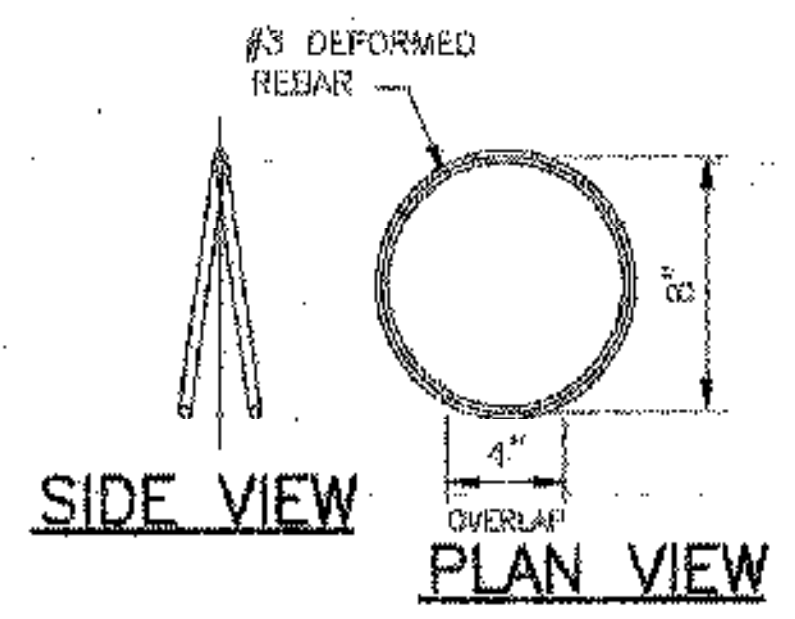

REINFORCING RING DETAIL [A43]

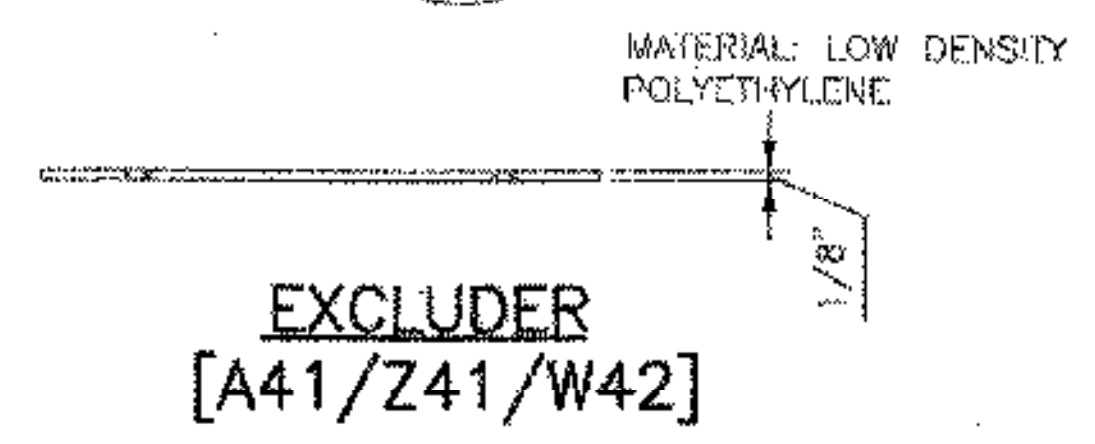

The information herein is proprietary to BRIFEN USA, and shall not be disclosed, duplicated or used otherwise without the express written consent of BRIFEN USA, Inc.

BRIFEN★USA INC.			SOCKETED POST DETAILS (TL-3, 4 - ROPE SHOWN)		
Revisions			Date	Drawn By	Scale
No.	Date	By	5.17.05	Manita Workman	None
1.	7.21.05	MW	VERSION 8.8		
2.	8.01.05	MW			
3.	8.04.05	MW	Sheet No.		
4.	10.10.05	MW			
5.	12.16.05	MW	Dwg. No.	WRSF-05-205a	9 of 9

SUPPLEMENTARY DETAIL SHEET NOT TO SCALE

* POST TYPE 'A' FOUNDATION 14" DIA.