


PLAN

**ITEM 621.70
GUARDRAIL
APPROACH SECTION,
TYPE I**

POST NO.	SPACING
1	3'-1 1/2"
2	3'-1 1/2"
3	3'-1 1/2"
4	3'-1 1/2"
5	3'-1 1/2"
6	3'-1 1/2"
7	3'-1 1/2"
8	3'-1 1/2"
9	3'-1 1/2"
10	4'-2"
11	4'-2"
12	4'-2"
13	6'-3"
14	6'-3"

50'-0" PAY LIMIT GUARDRAIL APPROACH SECTION, TYPE I

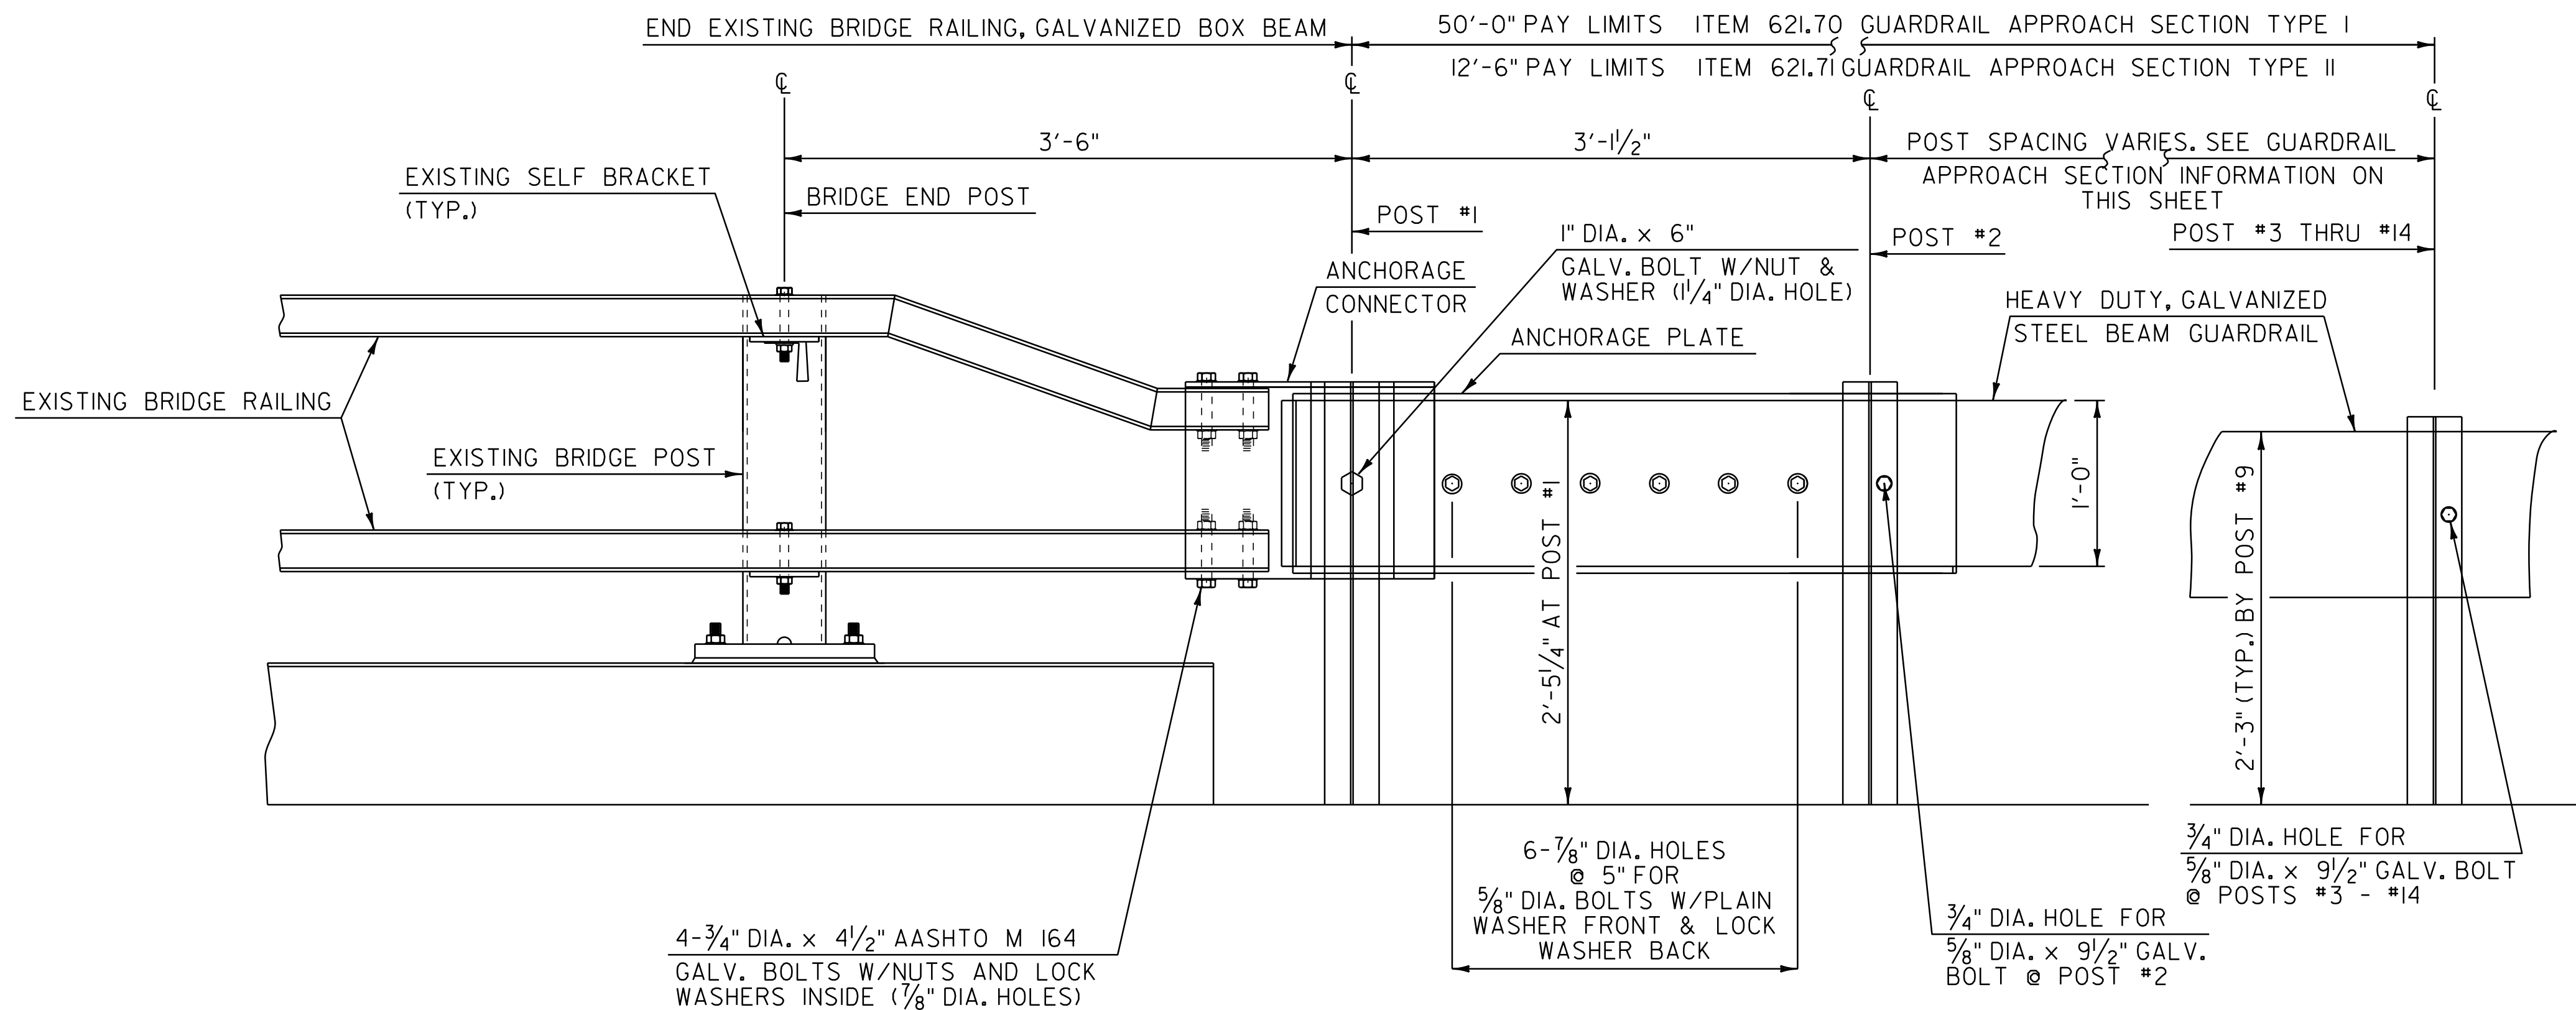

ELEVATION

**ITEM 621.71
GUARDRAIL
APPROACH SECTION,
TYPE II**

POST NO.	SPACING
1	3'-1 1/2"
2	4'-8 1/4"
3	4'-8 1/4"
4	4'-8 1/4"

12'-6" PAY LIMIT GUARDRAIL APPROACH SECTION, TYPE II

GUARDRAIL APPROACH SECTION DETAIL

**GUARDRAIL APPROACH SECTION
DETAIL SHEET 1**

PROJECT NAME: NEWBURY-ST. JOHNSBURY	FILE NAME: 06a046	PLOT DATE: 29-JUL-2014 16:40
PROJECT NUMBER: AC IM 091-2(76)	PROJECT LEADER: PTS	DRAWN BY: JLS
	DESIGNED BY: NLL	CHECKED BY: PTS
	IPARM FILE NAME: 06A046_I9	SHEET 19 OF 33

NOT TO SCALE