
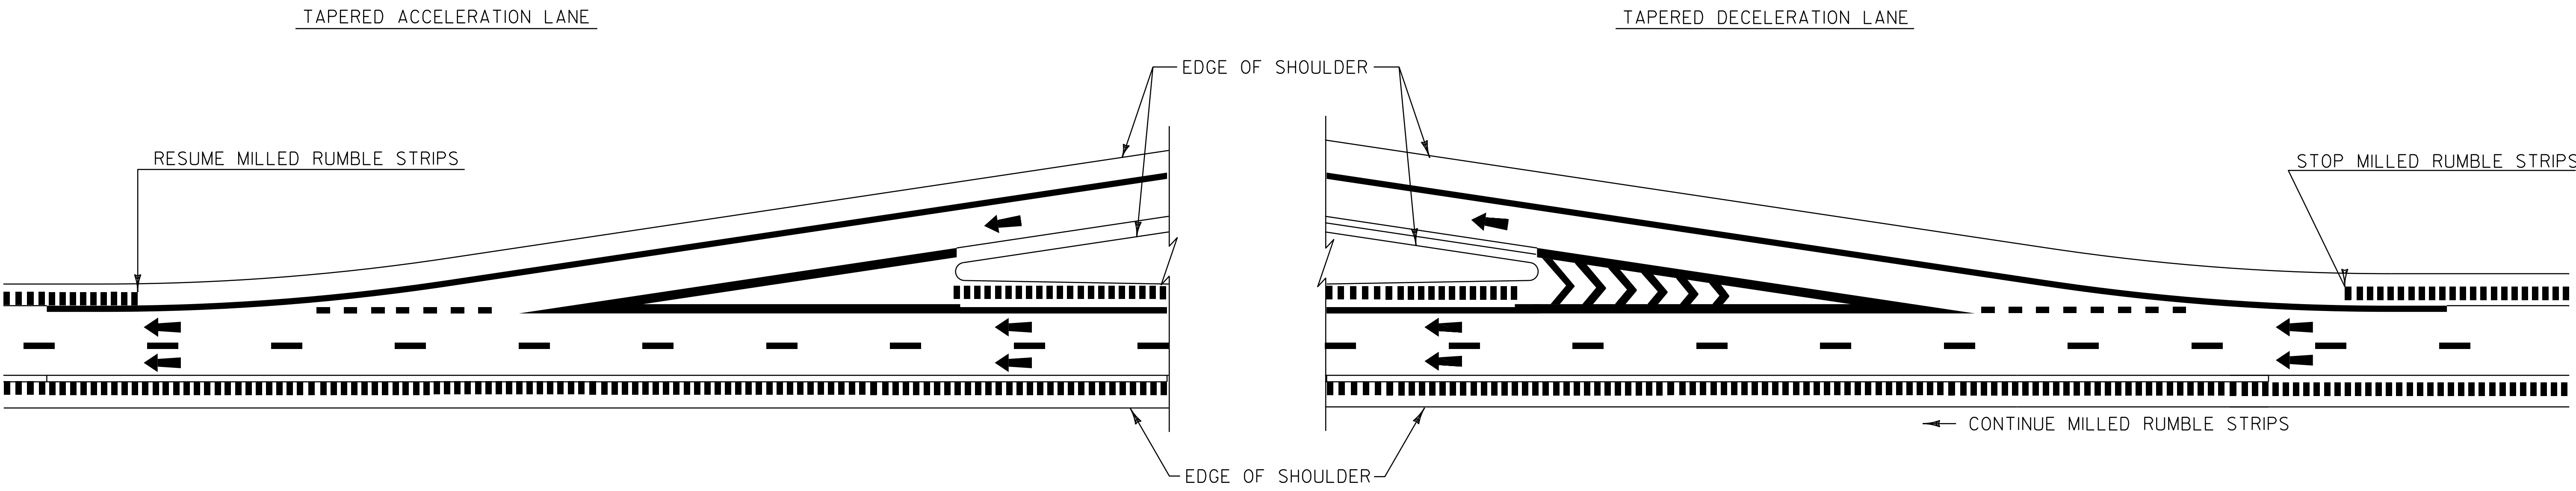


TYPICAL MILLED RUMBLE STRIP DETAIL AT INTERCHANGES

NOTE

1. THIS TYPICAL MAY BE MODIFIED AT THE DISCRETION OF THE ENGINEER IF ACTUAL FIELD CONDITIONS NECESSITATE SUCH ACTIONS.

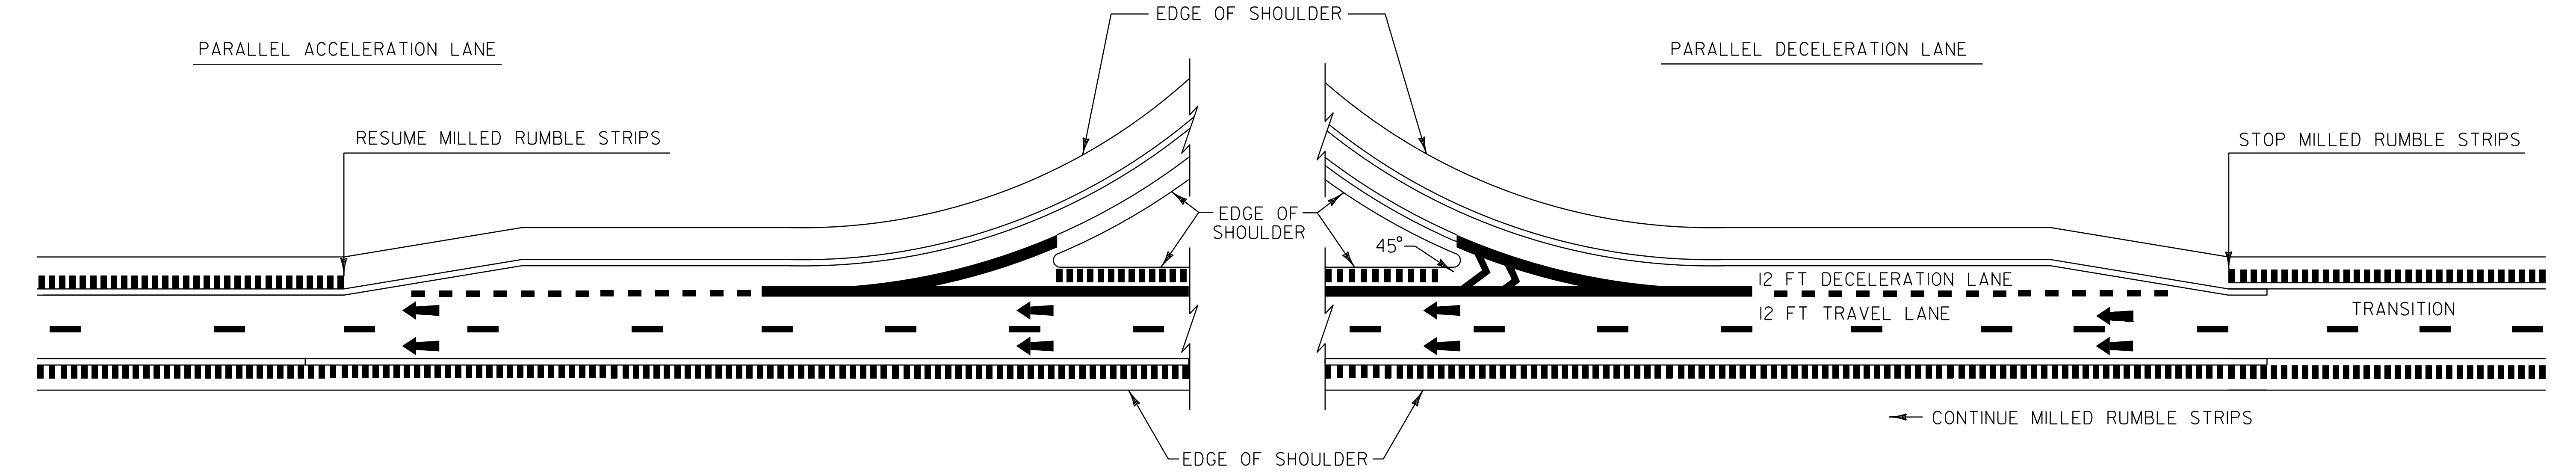

NOT TO SCALE

LEGEND

- DIRECTION OF TRAFFIC FLOW
- MILLED RUMBLE STRIPS

MILLED RUMBLE STRIP DETAIL SHEET 2

PROJECT NAME: NEWBURY-ST. JOHNSBURY	
PROJECT NUMBER: AC IM 091-2(76)	
FILE NAME: 06a046	PLOT DATE: 29-JUL-2014 16:46
PROJECT LEADER: PTS	DRAWN BY: JLS
DESIGNED BY: NULL	CHECKED BY: PTS
IPARM FILE NAME: 06A046_22	SHEET 22 OF 33