

TEMPORARY 6" WHITE LINE, PAINT  
 DURABLE 6" WHITE LINE, RECESSED OPTION

B 0.059 TO B 0.228 SOLID RT  
 120.655 TO 120.760 DOTTED LT

TEMPORARY 6" YELLOW LINE, PAINT  
 DURABLE 6" YELLOW LINE, RECESSED OPTION

B 0.059 TO B 0.228 SOLID LT

TEMPORARY 12" WHITE LINE, PAINT  
 DURABLE 12" WHITE LINE, RECESSED OPTION

B 0.040 TO B 0.059 SOLID LT  
 B 0.040 TO B 0.059 SOLID LT (GORE STRIPES)  
 120.626 TO 120.655 SOLID LT

TEMPORARY 24" STOP BAR, PAINT  
 DURABLE 24" STOP BAR OPTION

B 0.227

TEMPORARY LETTER OR SYMBOL, PAINT  
 DURABLE LETTER OR SYMBOL OPTION

B 0.152 LT STOP  
 B 0.158 LT AHEAD  
 B 0.204 LT WRONG WAY ARROW  
 B 0.225 LT STOP


STEEL BEAM GUARDRAIL, GALVANIZED  
 ANCHOR FOR STEEL BEAM RAIL  
 REMOVAL AND DISPOSAL OF GUARDRAIL  
 DELINEATOR WITH STEEL POST

SEE ITEM DETAIL SUMMARY SHEETS

SPECIAL PROVISION  
 (DECOMMISSION/CAP CURB DROP INLET)

B 0.045 RT  
 B 0.094 RT

**END COLD PLANE  
 & OVERLAY  
 RAMP B MM B 0.228**

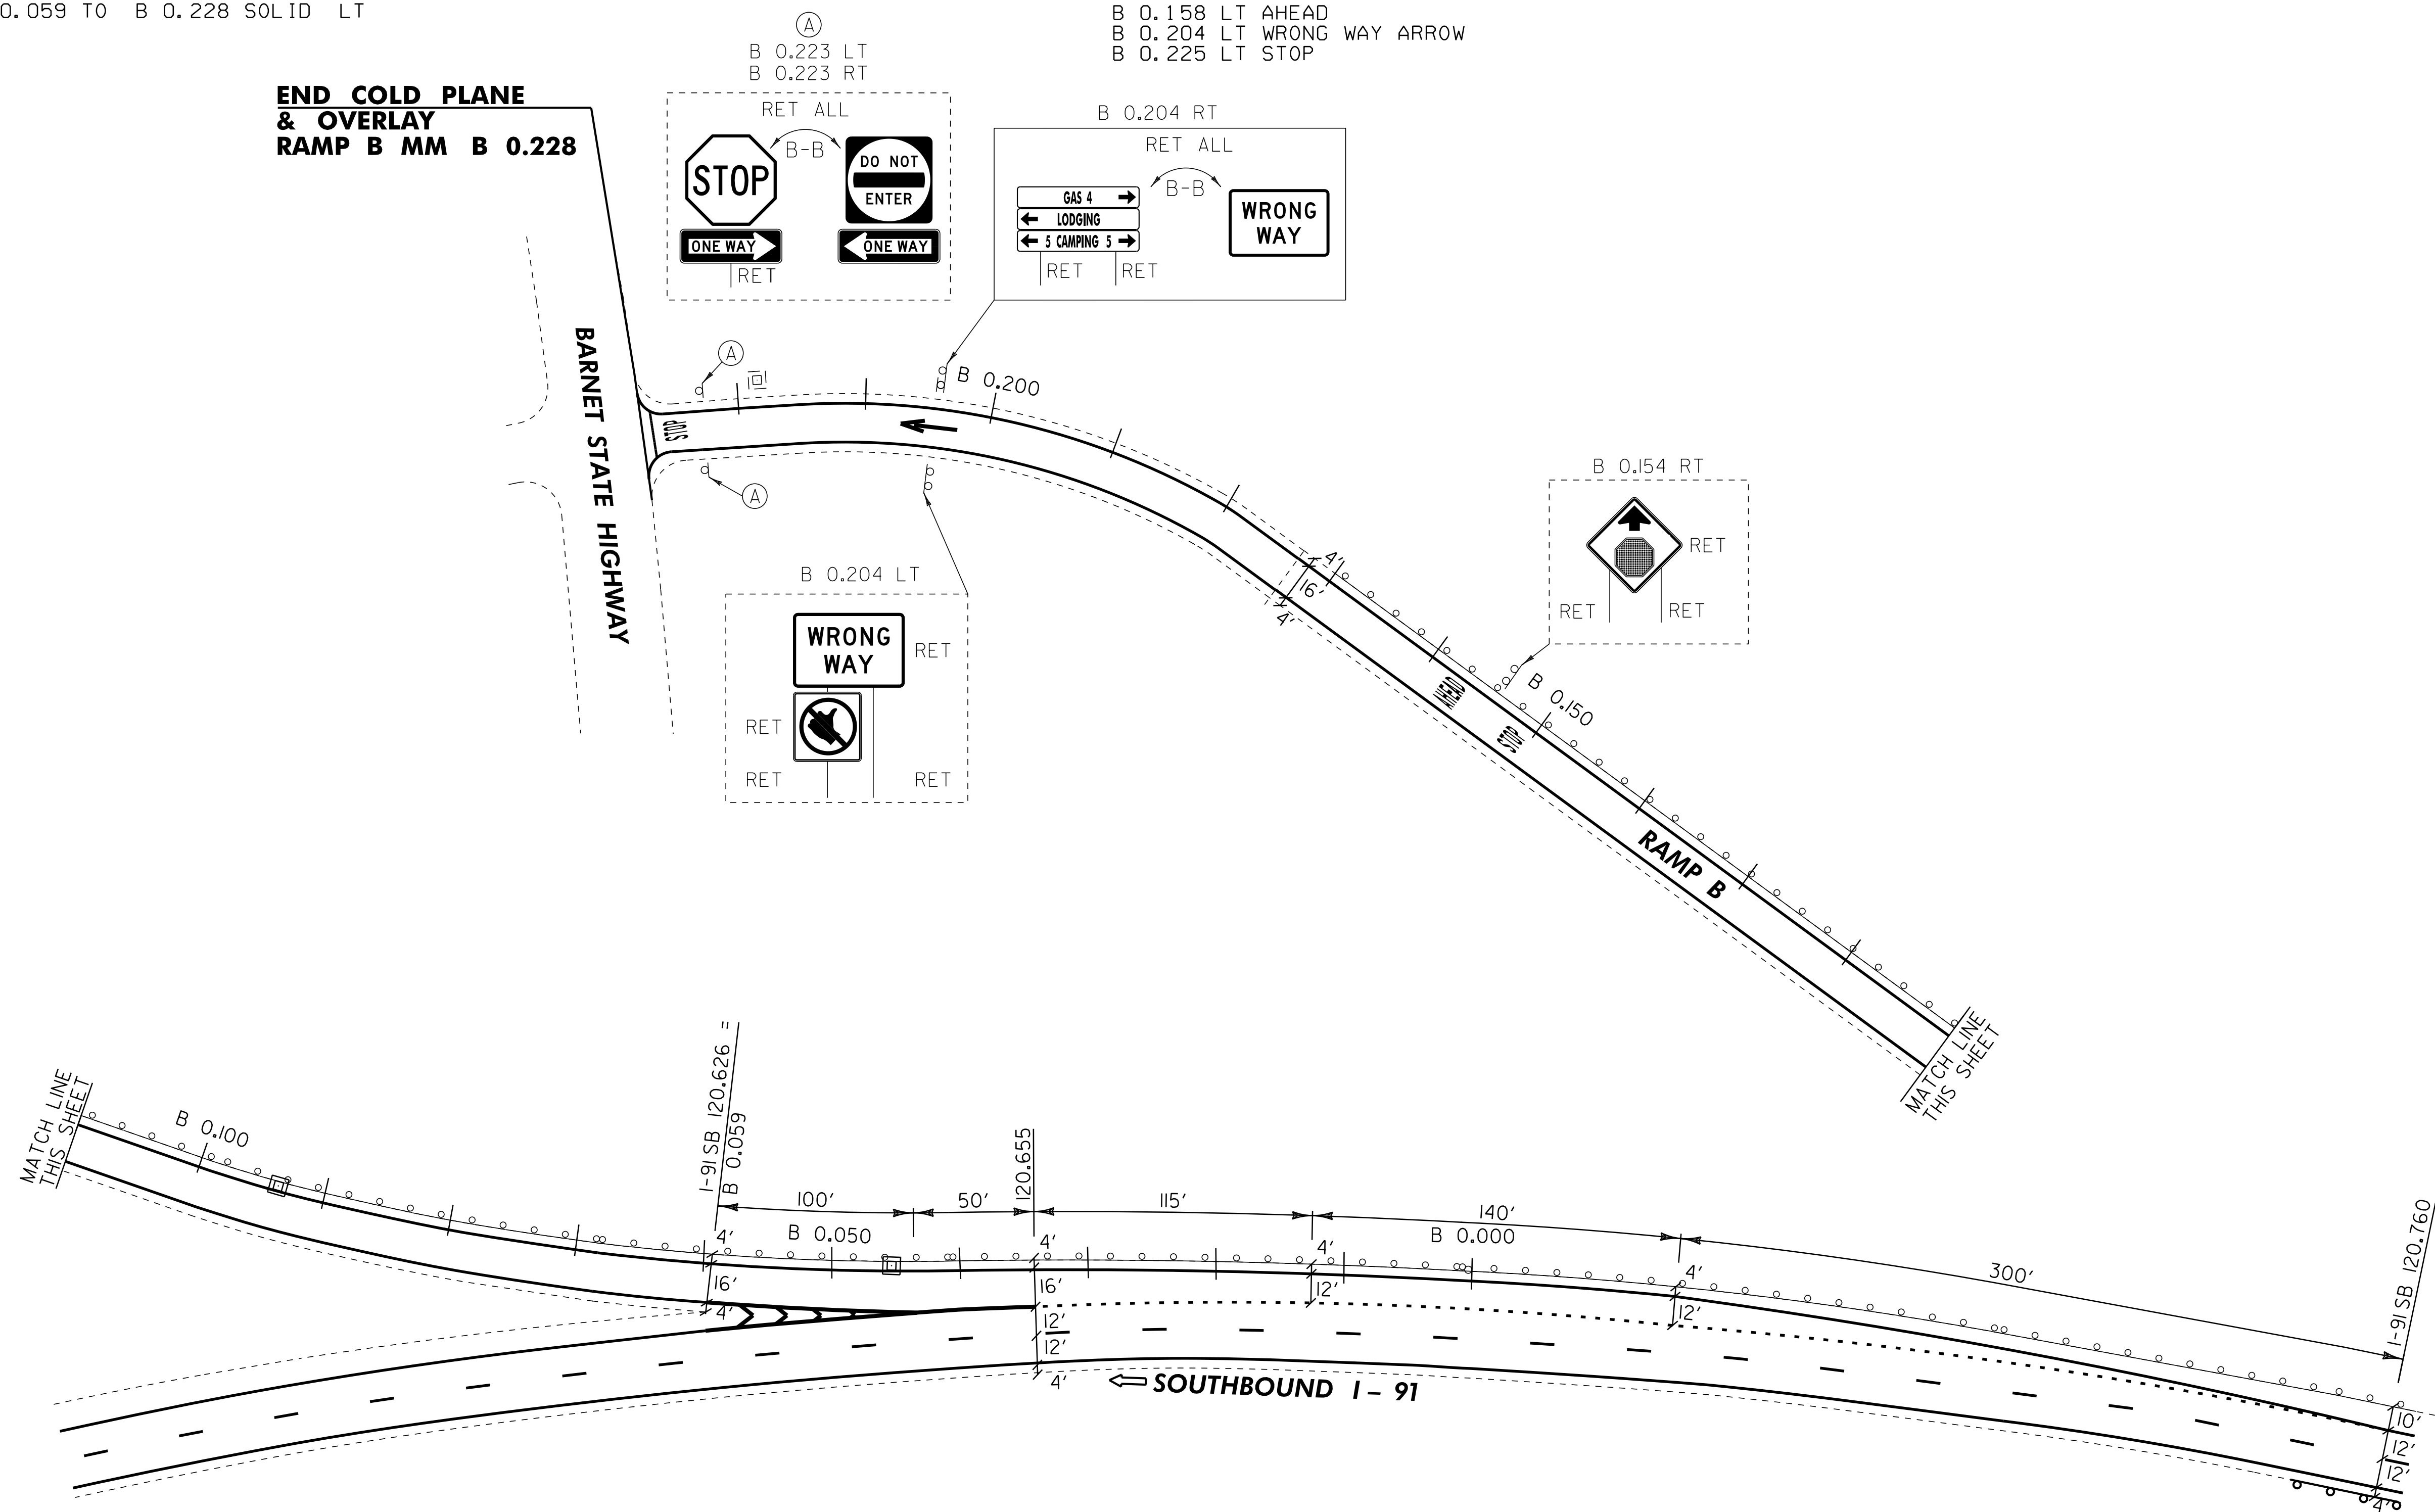

NOT TO SCALE

**EXIT 18 OFF RAMP DETAIL SHEET**

|                 |                       |                  |           |             |                   |
|-----------------|-----------------------|------------------|-----------|-------------|-------------------|
| PROJECT NAME:   | NEWBURY-ST. JOHNSBURY | FILE NAME:       | 06a046    | PLOT DATE:  | 29-JUL-2014 16:46 |
| PROJECT NUMBER: | AC IM 091-2(76)       | PROJECT LEADER:  | PTS       | DRAWN BY:   | JLS               |
|                 |                       | DESIGNED BY:     | NLL       | CHECKED BY: | PTS               |
|                 |                       | IPARM FILE NAME: | 06A046_30 |             | SHEET 30 OF 33    |

LEGEND

|  |                      |
|--|----------------------|
|  | = EXISTING GUARDRAIL |
|  | = PROPOSED GUARDRAIL |
|  | = DI                 |