


646.622 TEMPORARY 6' WHITE LINE, PAINT  
 646.426 DURABLE 6' WHITE LINE, RECESSED POLYUREA OR  
 646.428 DURABLE 6' WHITE LINE, RECESSED THERMOPLASTIC OR  
 646.429 DURABLE 6' WHITE LINE, RECESSED EPOXY PAINT,  
 C 0.014 TO C 0.154 SOLID RT  
 120.662 TO 120.814 DOTTED RT

646.632 TEMPORARY 6' YELLOW LINE, PAINT  
 646.436 DURABLE 6' YELLOW LINE, RECESSED POLYUREA OR  
 646.438 DURABLE 6' YELLOW LINE, RECESSED THERMOPLASTIC OR  
 646.439 DURABLE 6' YELLOW LINE, RECESSED EPOXY PAINT,  
 C 0.014 TO C 0.154 SOLID LT

646.662 TEMPORARY 12" WHITE LINE, PAINT  
 646.466 DURABLE 12" WHITE LINE, RECESSED POLYUREA OR  
 646.469 DURABLE 12" WHITE LINE, RECESSED EPOXY PAINT,  
 C 0.154 TO C 0.180 SOLID LT  
 120.627 TO 120.662 SOLID RT  
 604.412, 604.415 REHAB. DROP INLETS,  
 CATCH BASINS, OR MANHOLES,  
 CLASS I OR CLASS II  
 C 0.048 RT (DI)  
 C 0.153 RT (DI)

616.305 BITUMINOUS CONCRETE CURB, TYPE A  
 621.20 STEEL BEAM GUARDRAIL, GALVANIZED  
 621.60 ANCHOR FOR STEEL BEAM RAIL  
 621.80 REMOVAL AND DISPOSAL OF GUARDRAIL  
 900.620 SPECIAL PROVISION (DELINEATOR WITH STEEL POST)  
 SEE ITEM DETAIL SUMMARY SHEETS

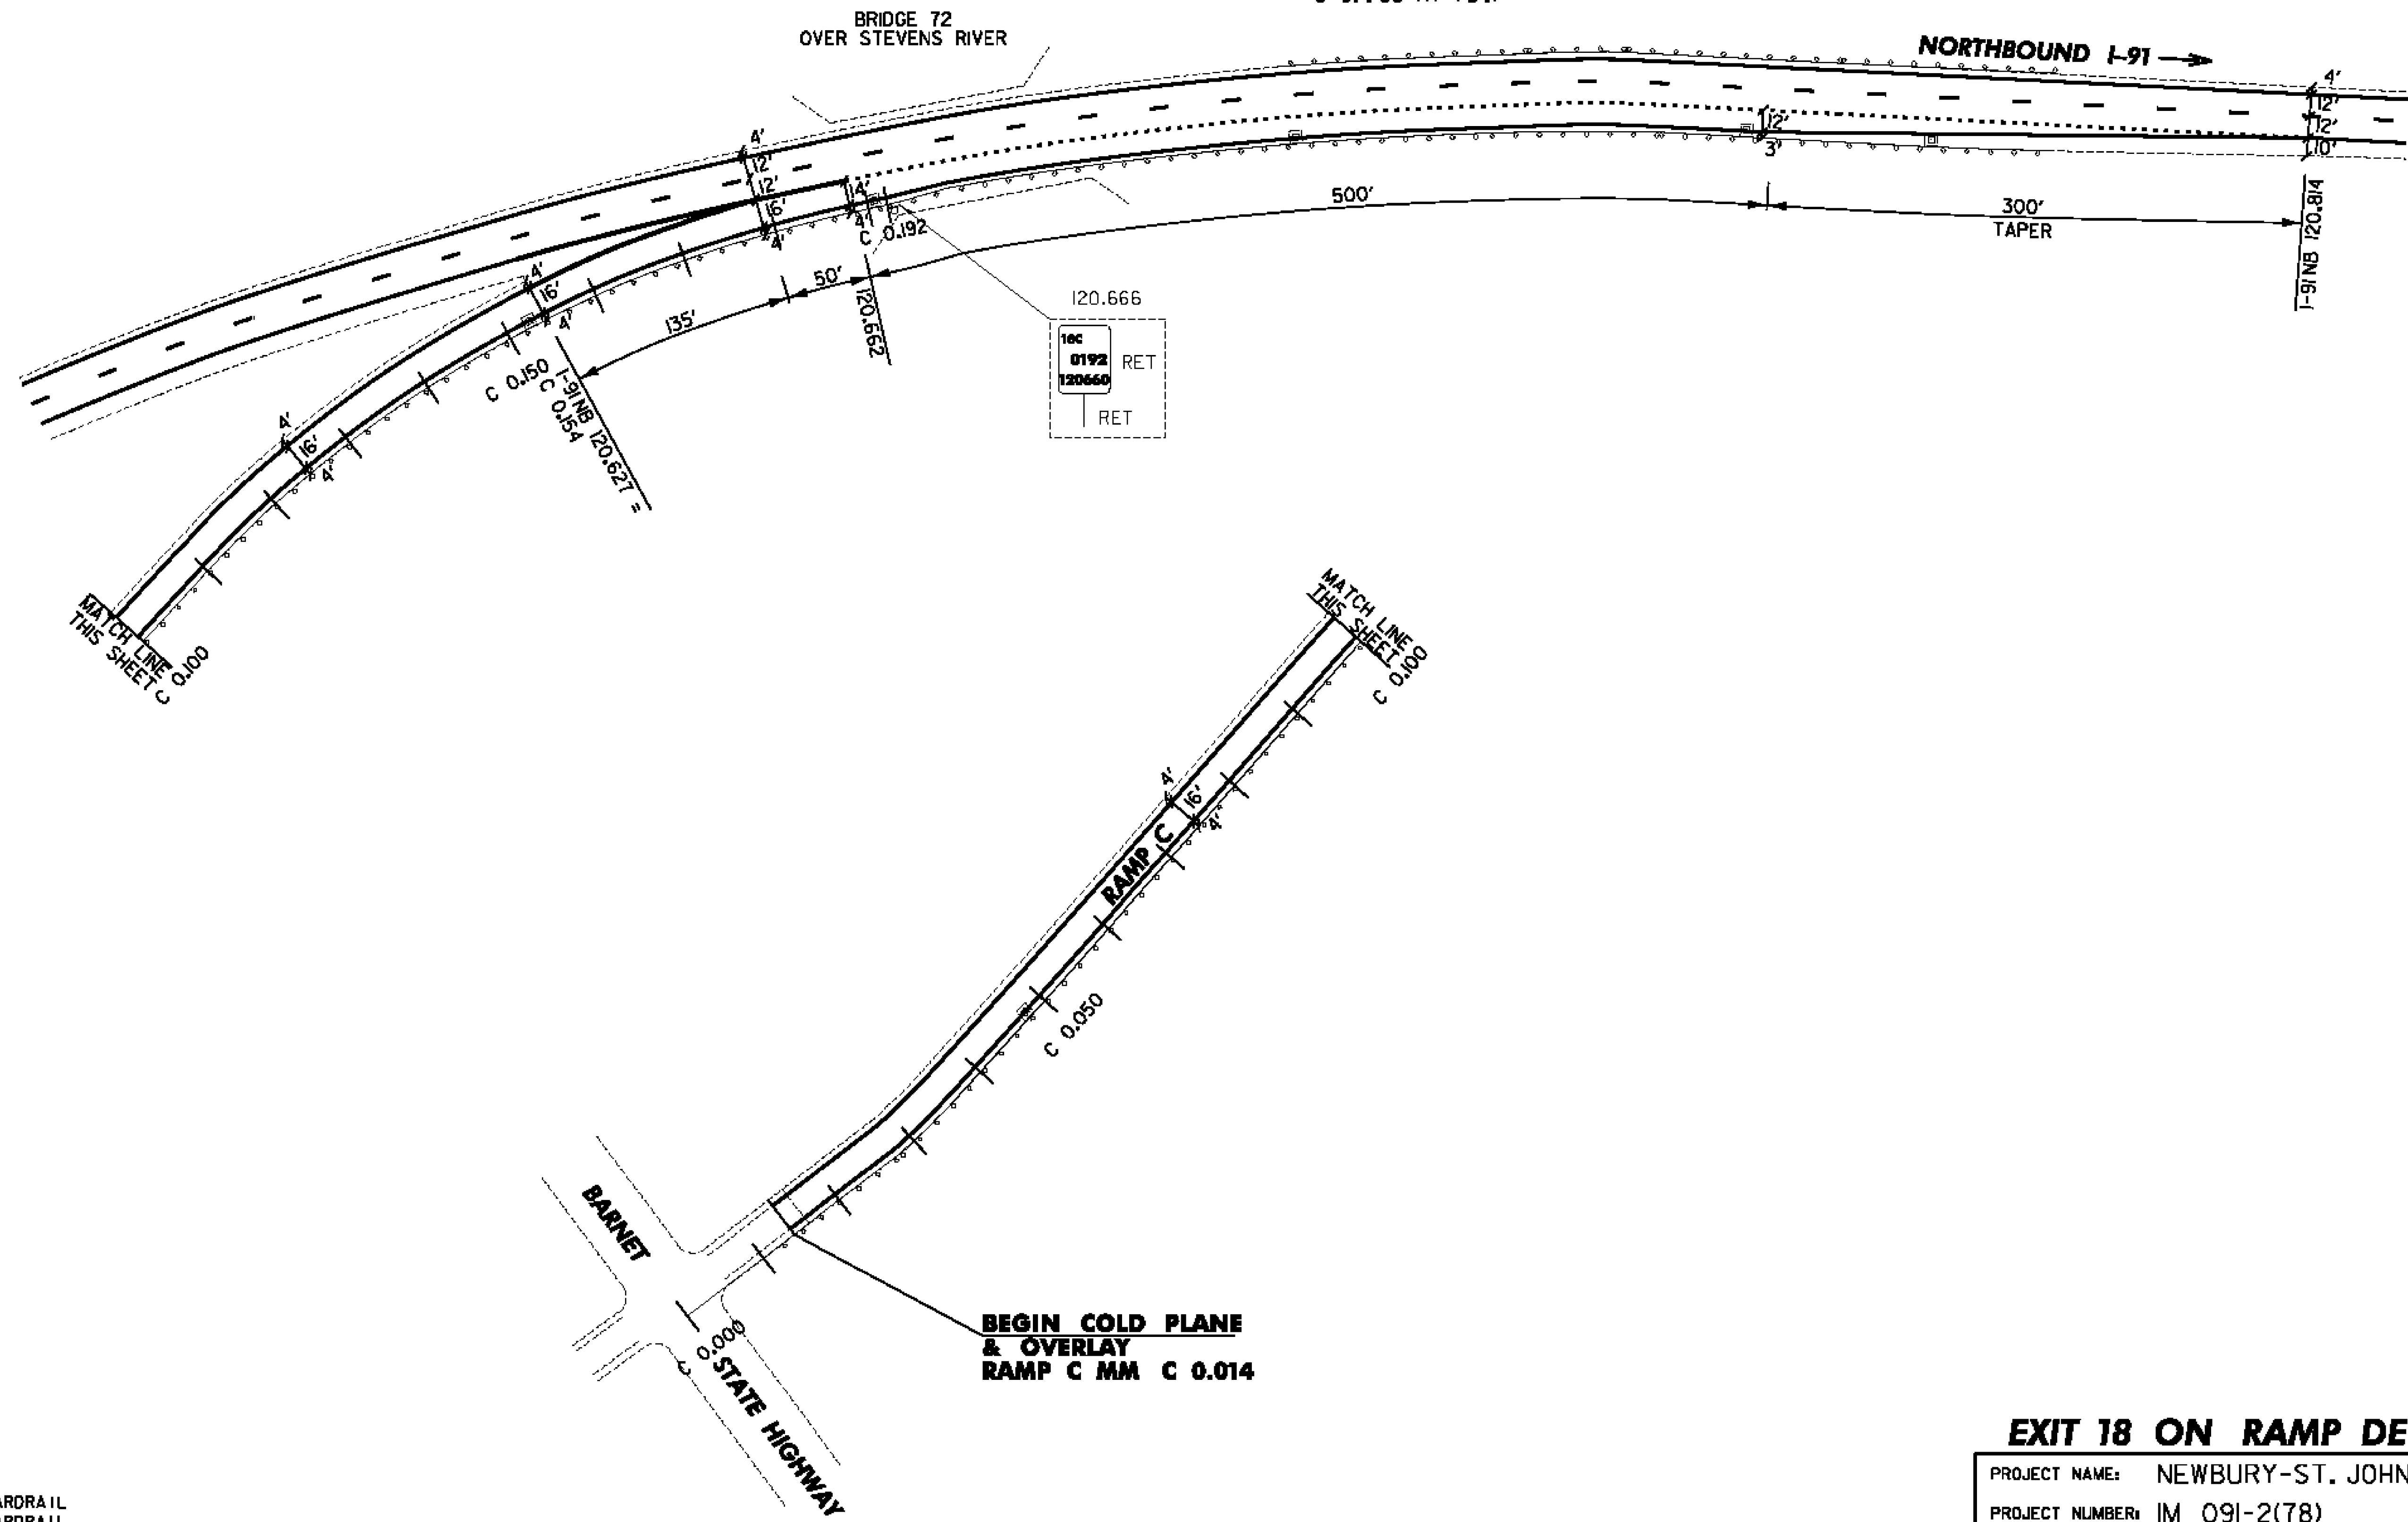

- LEGEND**
- RET = RETAIN
  - = EXISTING GUARDRAIL
  - = PROPOSED GUARDRAIL
  - YL = YELLOW LINE
  - WL = WHITE LINE
  - = DELINEATOR
  - = DI

NOT TO SCALE

**EXIT 18 ON RAMP DETAIL SHEET**

PROJECT NAME: NEWBURY-ST. JOHNSBURY	
PROJECT NUMBER: IM 091-2(78)	
FILE NAME: /pave/06a044/pa044	PLOT DATE: 8/5/2011
PROJECT LEADER: PTS	DRAWN BY: WWG
DESIGNED BY: NLL	CHECKED BY: PTS
IPARM FILE NAME: 06A044.23	SHEET 23 OF 33