
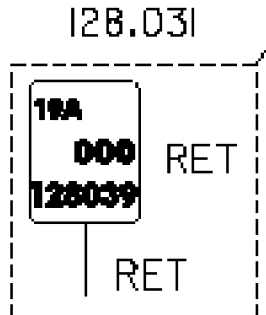


646.622 TEMPORARY 6" WHITE LINE, PAINT  
 646.426 DURABLE 6" WHITE LINE, RECESSED POLYUREA OR  
 646.428 DURABLE 6" WHITE LINE, RECESSED THERMOPLASTIC OR  
 646.429 DURABLE 6" WHITE LINE, RECESSED EPOXY PAINT,  
 A 0.123 TO A 0.299 SOLID RT  
 127.974 TO 128.107 DOTTED RT

646.662 TEMPORARY 12" WHITE LINE, PAINT  
 646.466 DURABLE 12" WHITE LINE, RECESSED POLYUREA OR  
 646.469 DURABLE 12" WHITE LINE, RECESSED EPOXY PAINT,  
 A 0.066 TO A 0.123 SOLID LT  
 A 0.066 TO A 0.123 SOLID LT (GORE STRIPES)  
 128.107 TO 128.164 SOLID RT

621.20 STEEL BEAM GUARDRAIL, GALVANIZED  
 621.50 MANUFACTURED TERMINAL SECTION, FLARED  
 621.60 ANCHOR FOR STEEL BEAM RAIL  
 621.80 REMOVAL AND DISPOSAL OF GUARDRAIL  
 SEE ITEM DETAIL SUMMARY SHEETS

646.632 TEMPORARY 6" YELLOW LINE, PAINT  
 646.436 DURABLE 6" YELLOW LINE, RECESSED POLYUREA OR  
 646.438 DURABLE 6" YELLOW LINE, RECESSED THERMOPLASTIC OR  
 646.439 DURABLE 6" YELLOW LINE, RECESSED EPOXY PAINT,  
 A 0.123 TO A 0.299 SOLID LT

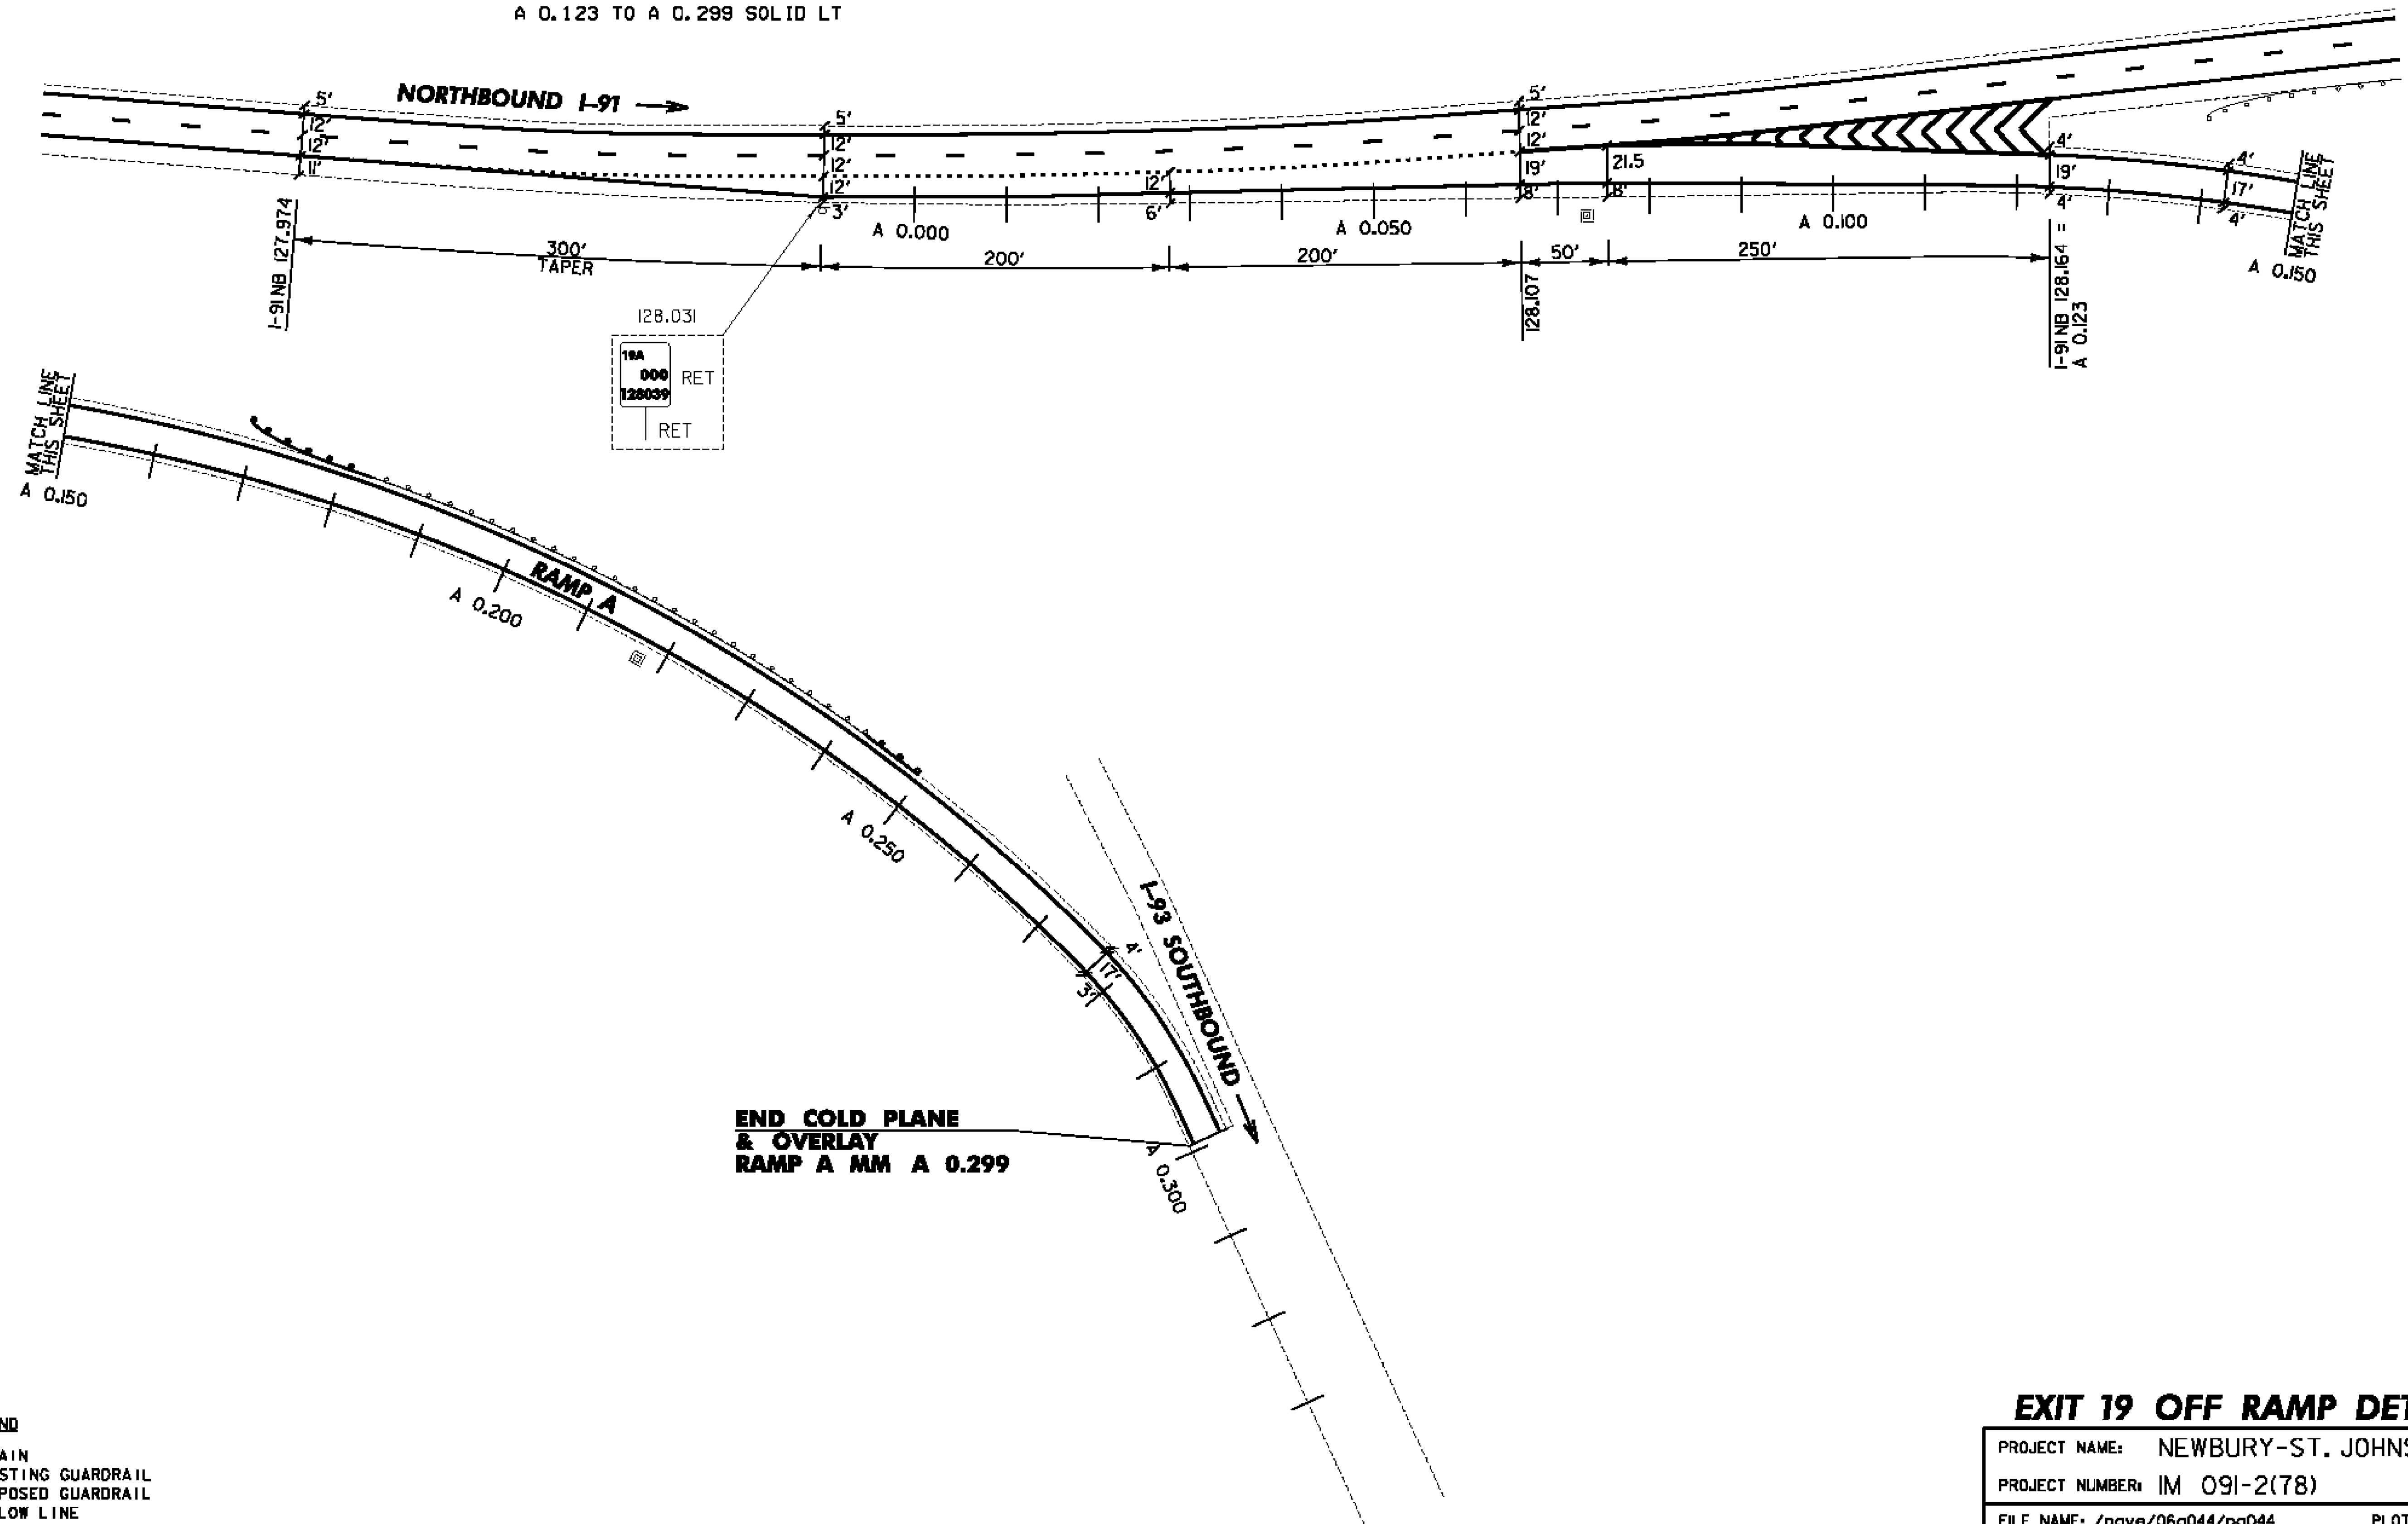

**END COLD PLANE  
 & OVERLAY  
 RAMP A MM A 0.299**

NOT TO SCALE

**LEGEND**

- RET = RETAIN
- = EXISTING GUARDRAIL
- = PROPOSED GUARDRAIL
- YL = YELLOW LINE
- WL = WHITE LINE
- = DELINEATOR
- = DI

**EXIT 19 OFF RAMP DETAIL SHEET**

PROJECT NAME: NEWBURY-ST. JOHNSBURY

PROJECT NUMBER: IM 09I-2(78)

FILE NAME: /pave/06a044/pa044

PLOT DATE: 8/5/2011

PROJECT LEADER: PTS

DRAWN BY: WWG

DESIGNED BY: NLL

CHECKED BY: PTS

IPARM FILE NAME: 06A044.25

SHEET 25 OF 33