

646.426 DURABLE 6 INCH WHITE LINE, RECESSED

SOUTHBOUND:
STA. P1+00.0 - STA. P28+35.0 RT (SOLID)
STA. P1+00.0 - STA. P4+25.0 LT (DOTTED)
STA. P4+25.0 - STA. P5+76.0 LT (DASHED)
STA. P7+90.0 - STA. P14+30.0 LT (SOLID)
STA. P17+66.0 - STA. P21+65.0 LT (DASHED)

646.622 TEMPORARY 6 INCH WHITE LINE, PAINT

SOUTHBOUND:
STA. P1+00.0 - STA. P28+35.0 RT (SOLID)
STA. P1+00.0 - STA. P4+25.0 LT (DOTTED)
STA. P4+25.0 - STA. P5+76.0 LT (DASHED)
STA. P7+90.0 - STA. P14+30.0 LT (SOLID)
STA. P17+66.0 - STA. P21+65.0 LT (DASHED)

646.436 DURABLE 6 INCH YELLOW LINE, RECESSED

SOUTHBOUND:
STA. P7+90.0 - STA. P14+30.0 LT (SOLID)

646.632 TEMPORARY 6 INCH YELLOW LINE, PAINT

SOUTHBOUND:
STA. P7+90.0 - STA. P14+30.0 LT (SOLID)

646.466 DURABLE 12 INCH WHITE LINE, RECESSED

SOUTHBOUND:
STA. P5+76.0 - STA. P7+90.0 LT (SOLID GORE LINES)
STA. P5+76.0 - STA. P7+90.0 LT (HATCHED GORE)
STA. P14+30.0 - STA. P17+66.0 LT (SOLID GORE LINES)

646.662 TEMPORARY 12 INCH WHITE LINE, PAINT


SOUTHBOUND:
STA. P5+76.0 - STA. P7+90.0 LT (SOLID GORE LINES)
STA. P14+30.0 - STA. P17+66.0 LT (SOLID GORE LINES)

646.492 DURABLE LETTER OR SYMBOL, THERMOPLASTIC

SOUTHBOUND:
STA. P8+90.0 CL, WRONG WAY ARROW

646.692 TEMPORARY LETTER OR SYMBOL, PAINT

SOUTHBOUND:
STA. P8+90.0 CL, WRONG WAY ARROW

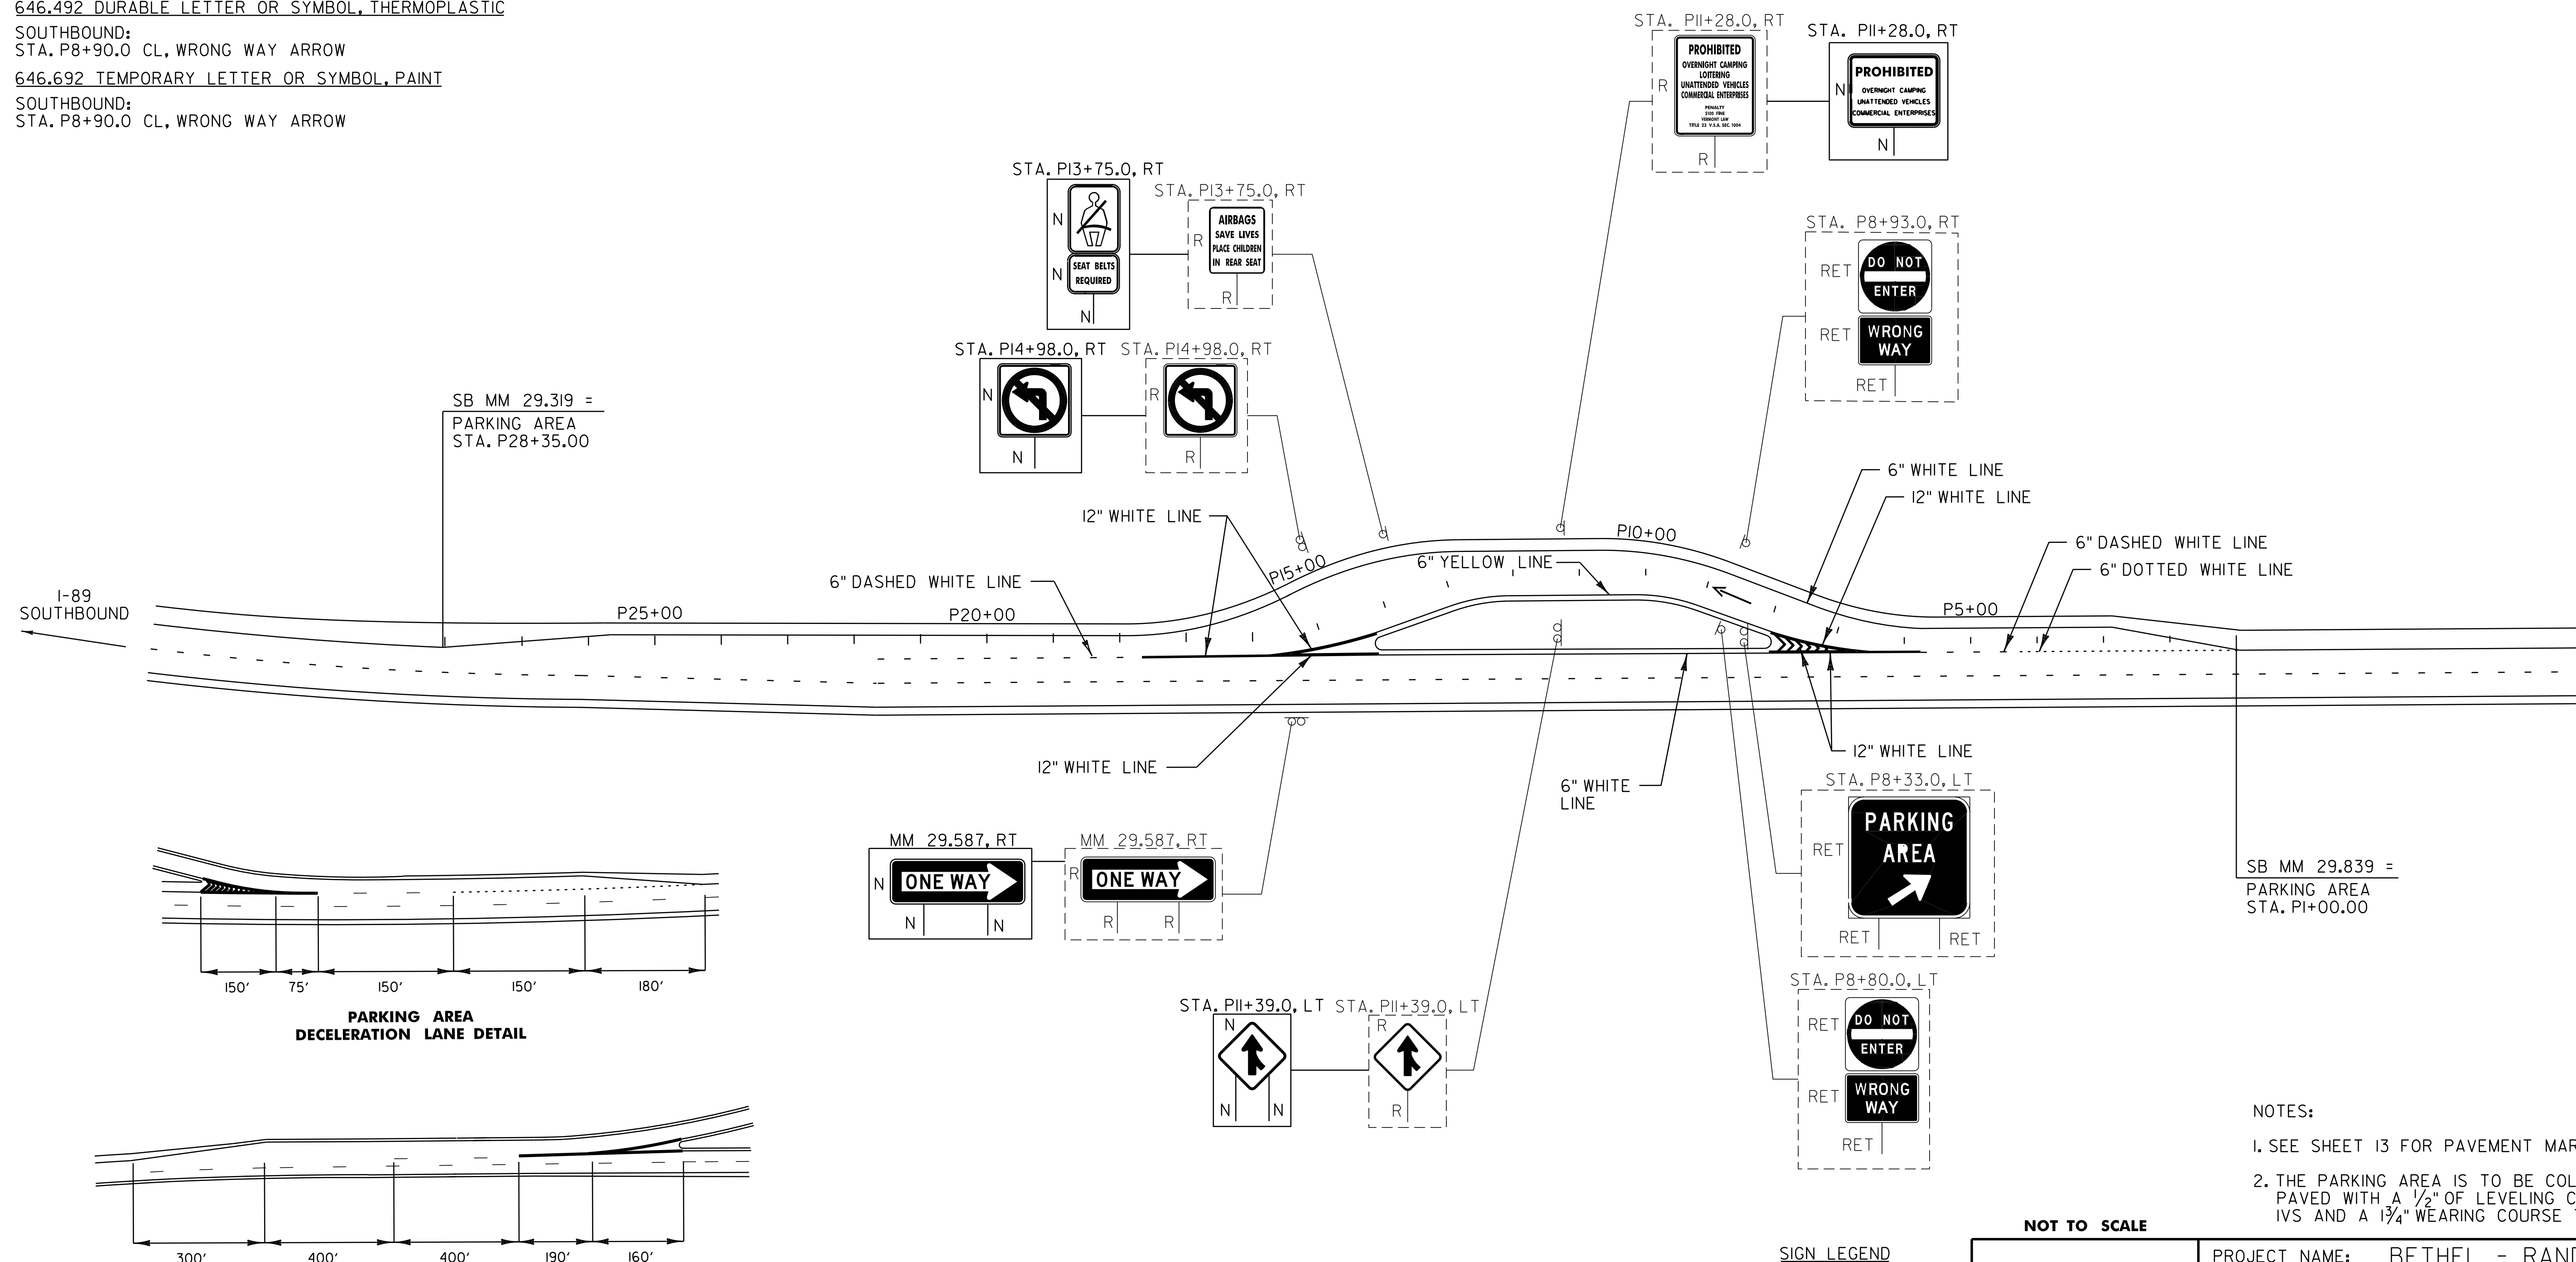

SB MM 29.319 =
PARKING AREA
STA. P28+35.00

SB MM 29.839 =
PARKING AREA
STA. P1+00.00

PARKING AREA
DECELERATION LANE DETAIL

150' 75' 150' 150' 180'

PARKING AREA
ACCELERATION LANE DETAIL

300' 400' 400' 190' 160'

- NOTES:
- SEE SHEET I3 FOR PAVEMENT MARKING DETAILS
 - THE PARKING AREA IS TO BE COLD PLANED 2 1/4", PAVED WITH A 1/2" OF LEVELING COURSE TYPE IVS AND A 1 3/4" WEARING COURSE TYPE IIIS.

SIGN LEGEND
R = REMOVE
S = SALVAGE
N = NEW
RET = RETAIN
B-B = BACK TO BACK
EXISTING = - - - - -
NEW = _____

NOT TO SCALE
**PARKING AREA
DETAIL SHEET**

PROJECT NAME: BETHEL - RANDOLPH	PLOT DATE: \$DATE\$
PROJECT NUMBER: IM 089-1(52)	DRAWN BY: C.A.K.
FILE NAME: p06a048.dgn	CHECKED BY: D.W.E.
DESIGNED BY: D.W.E.	SHEET 22 OF 61
IPARM FILE: p06a048pads.i	

FILE NAME = \$FILES\$
DATE/TIME = \$DATE\$
USER = \$NTUSER\$