
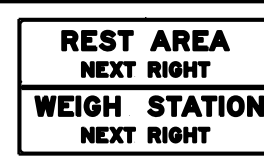
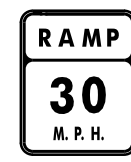




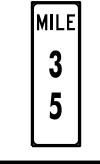



TRAFFIC SIGN SUMMARY SHEET 4

MILEMARKER, STATION, OR SIGN NUMBER	SIGN LEGEND	SIGN DIMENSIONS E A WIDTH (in) HEIGHT (in)		NEW & SALVAGED SIGNS				EXIST POST NO. OF POSTS	NEW SIGN POSTS																REMARKS	SIGN DETAIL					
				"A"	"B"	SALV SIGN	SALV TIS		FLANGED CHANNEL			SQUARE STEEL (in)			TUBULAR ALUMINUM Ø (in)			TUBULAR STEEL Ø (in)				W-SHAPE STEEL		DETAIL ON DWG. NUMBER		STD. SHEET NUMBER					
									lb/ft	1.2	2.0	3.0	1.75	2.0	2.5	3.0	4.0	4.0 MOD	FOUND-ATION	3.0	3.5	4.0	5.0				FTG. SIZE	WEIGHT	POST SIZE		
																														1.88	2.16
NORTHBOUND: 34.000,RT		1	12	36	3.00			1			X		X		X											SIGN ID CODE DIO-2	E-139				
34.040,RT		1	174	72		87.00		2																			8				
34.255,RT		1	48	60	20.00			2			X																		SIGN SHALL BE MOUNTED ON TWO FLANGED CHANNEL SIGN POSTS SIGN ID CODE W13-3	E-150	
34.30 LT		1	36	12	3.00			2			2-12																				
34.438,RT		1	48	48	16.00			2			1-16																		SIGN SHALL BE MOUNTED ON TWO FLANGED CHANNEL SIGN POSTS SIGN ID CODE W4-1	E-150	
34.581,LT		1	36	12	3.00			2			2-12.5																		SIGN SHALL BE MOUNTED ON TWO FLANGED CHANNEL SIGN POSTS SIGN ID CODE R6-12	E-142	
34.592,RT		1	36	30	7.50			2			1-14																		SIGN SHALL BE MOUNTED ON TWO FLANGED CHANNEL SIGN POSTS	7	
35.000,RT		1	12	36	3.00			1			1-10.5		X		X														SIGN ID CODE DIO-2	E-139	
35.013,LT		1	36	36	9.00			2			1-13																		SIGN SHALL BE MOUNTED ON TWO FLANGED CHANNEL SIGN POSTS SIGN ID CODE R3-4	E-143	
				TOTALS				SF	SF	EA.	SF	FT	FT	FT	EA	LB	LB	LB	EA.	EA.	LB										
								61.50	87.00			21.0	28.0	28.0					2												
								64.50				OPT 21.0	NON 28.0	(122.0)	(140.0)					2											

FILE NAME = \$FILES\$
DATE/TIME = \$DATE\$ \$TIME\$
USER = \$NTUSER\$

FINAL POST LENGTHS ARE TO BE DETERMINED IN THE FIELD. POST SIZES ARE COMPUTED BASED ON INFORMATION FURNISHED ON THE STANDARD SHEETS AND THE TRAFFIC OPERATIONS SECTION "SIGN POST DESIGN GUIDELINE."

PROJECT NAME: RANDOLPH - BROOKFIELD
PROJECT NUMBER: IM 089-1(22)
FILE NAME: p99a200.dgn
PROJECT LEADER: D.E.G.
DESIGNED BY: D.W.E.
IPARM FILE: p06A048sss4.i
PLOT DATE: \$DATE\$
DRAWN BY: K.A.R.
CHECKED BY: D.E.G.
SHEET 43 OF 61