


REMOVING SIGNS  
 TYPE A: 14  
 TYPE B: 3  
 BRIDGE PLAQUE: 5 (NOT SHOWN)

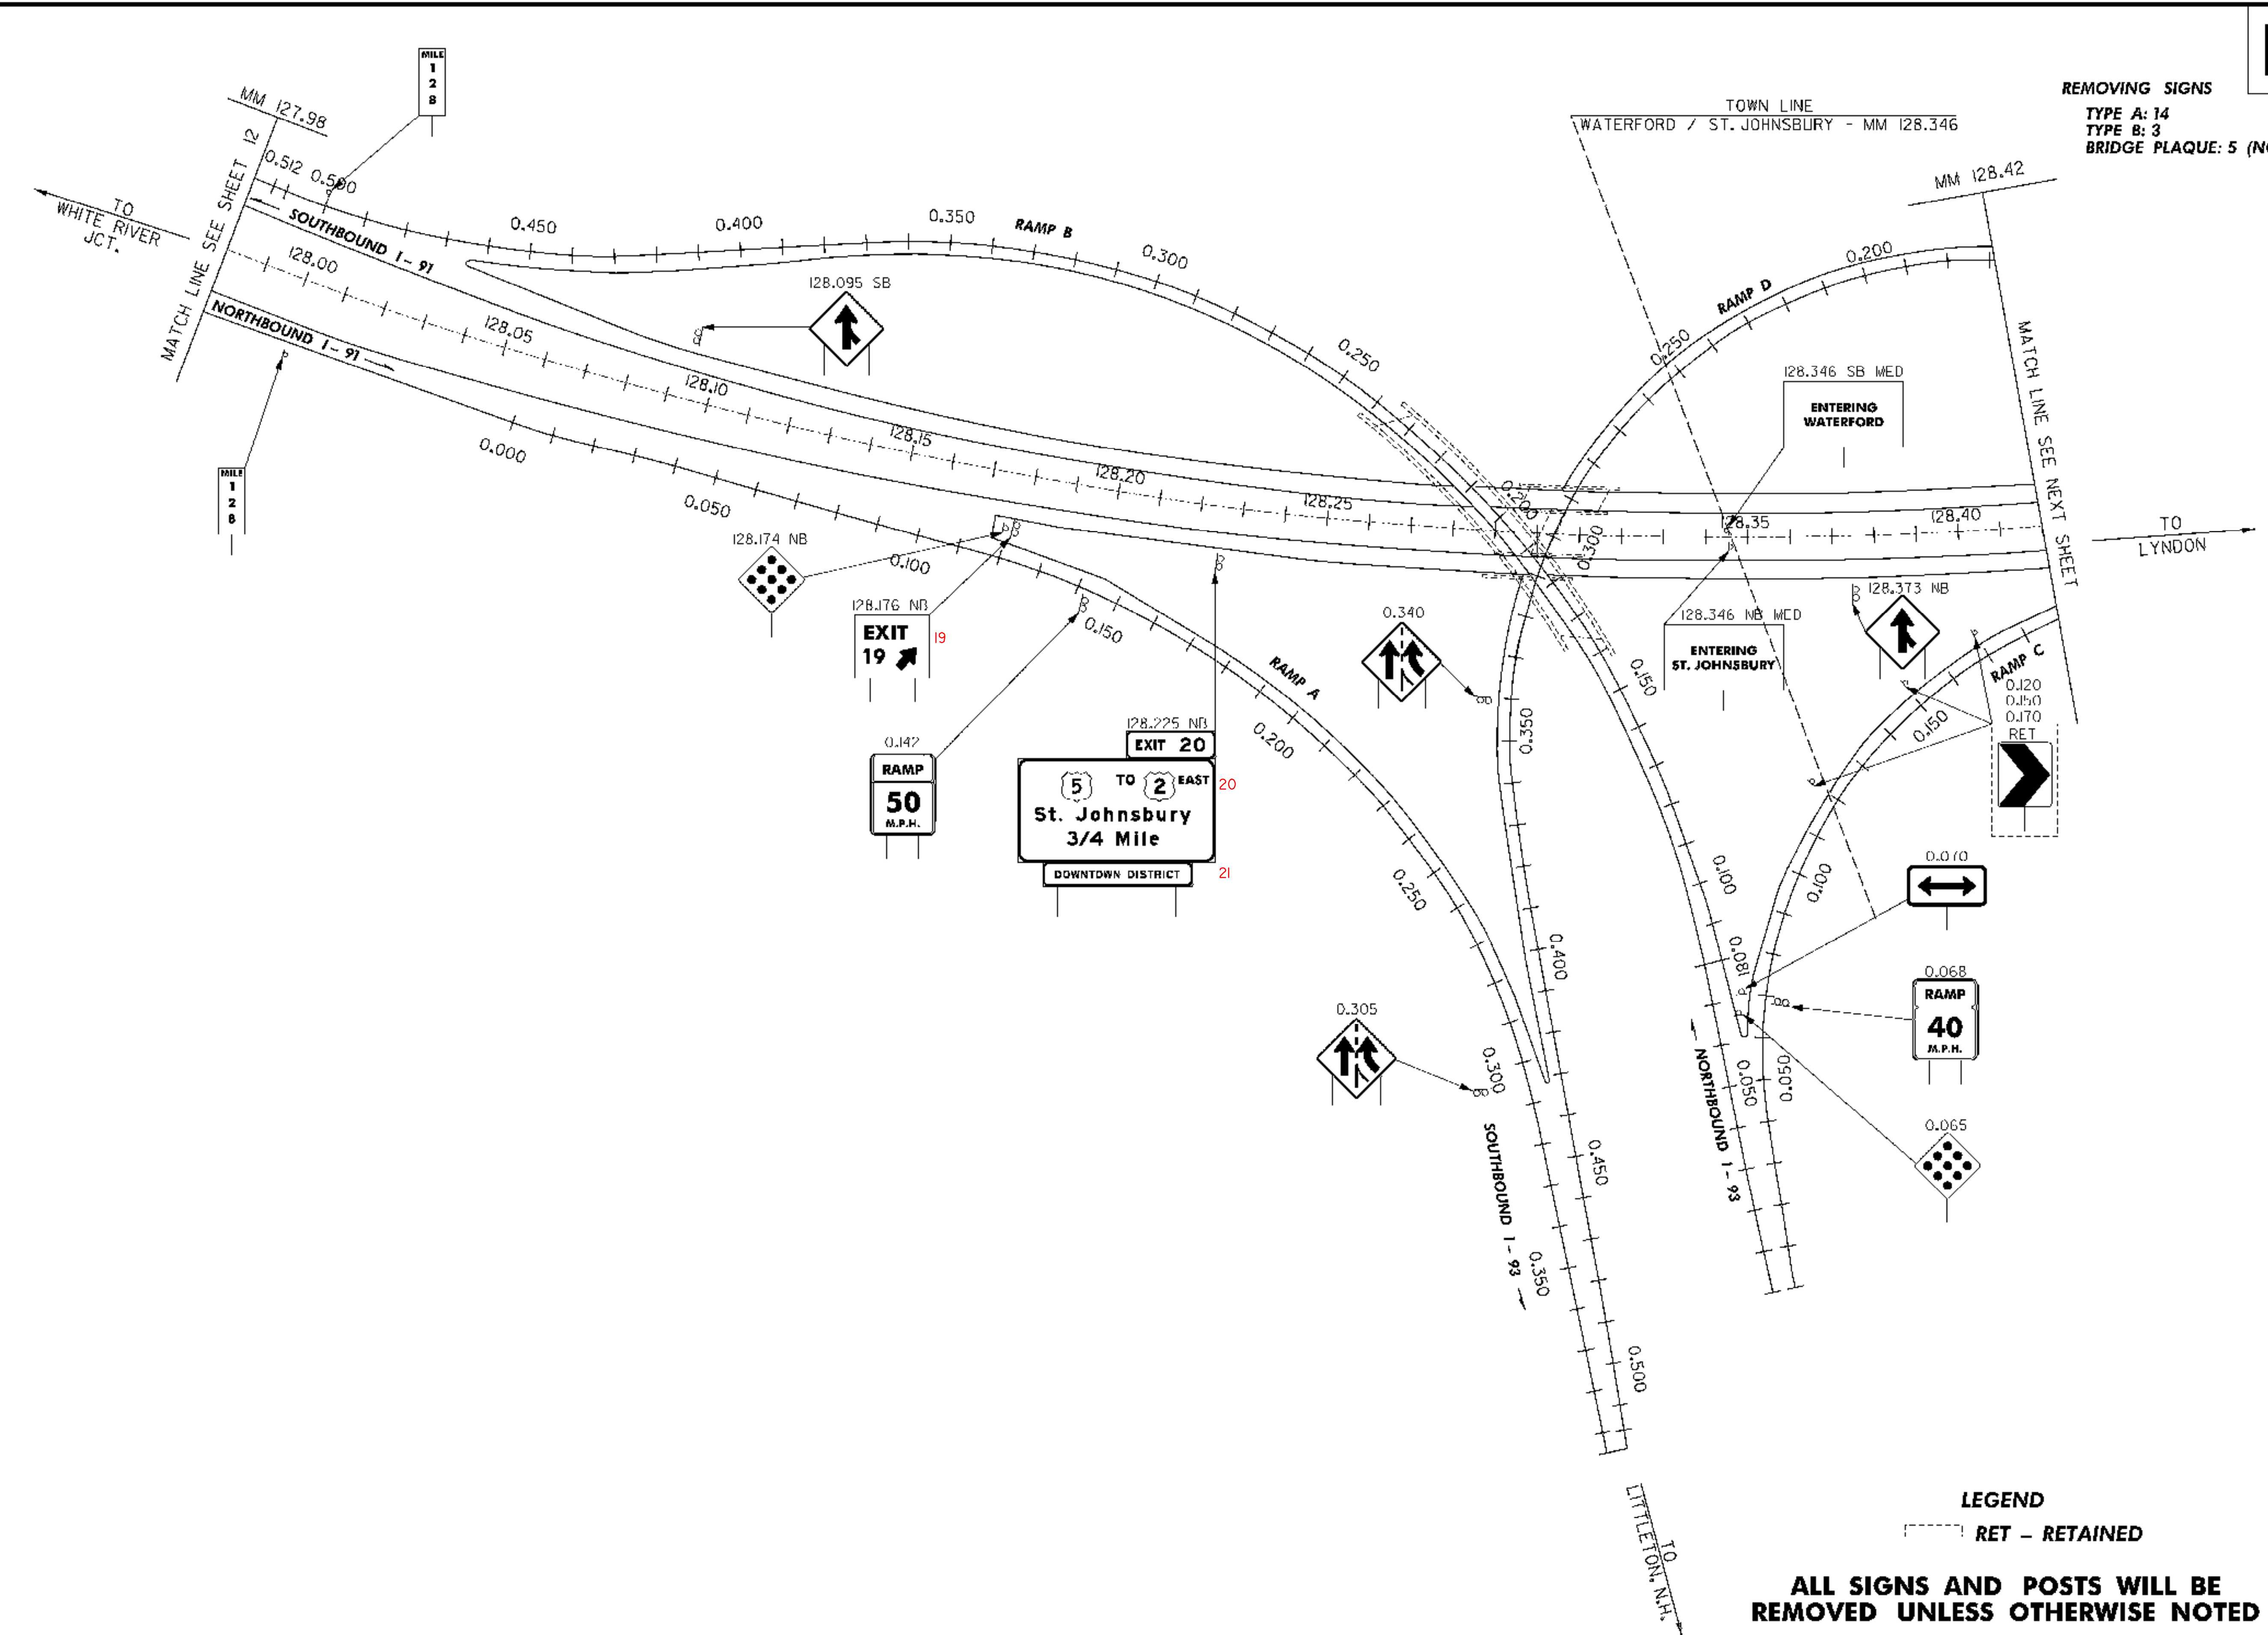

**LEGEND**  
 [Dashed Box] RET - RETAINED

**ALL SIGNS AND POSTS WILL BE REMOVED UNLESS OTHERWISE NOTED**

<b>INTERCHANGE 19          EXISTING SIGNS</b>	PROJECT NAME: RYEGATE-ST. JOHNSBURY	PLOT DATE: 12/13/2006
	PROJECT NUMBER: IM 091-2(73)	DRAWN BY: JCS
	FILE NAME: 97194s-exit19.dgn	CHECKED BY: DAM
	DESIGNED BY: DAM	SHEET 17 OF 88