


REMOVING SIGNS
 TYPE A: 181
 TYPE B: 9
 BRIDGE PLAQUE: 3 (NOT SHOWN)

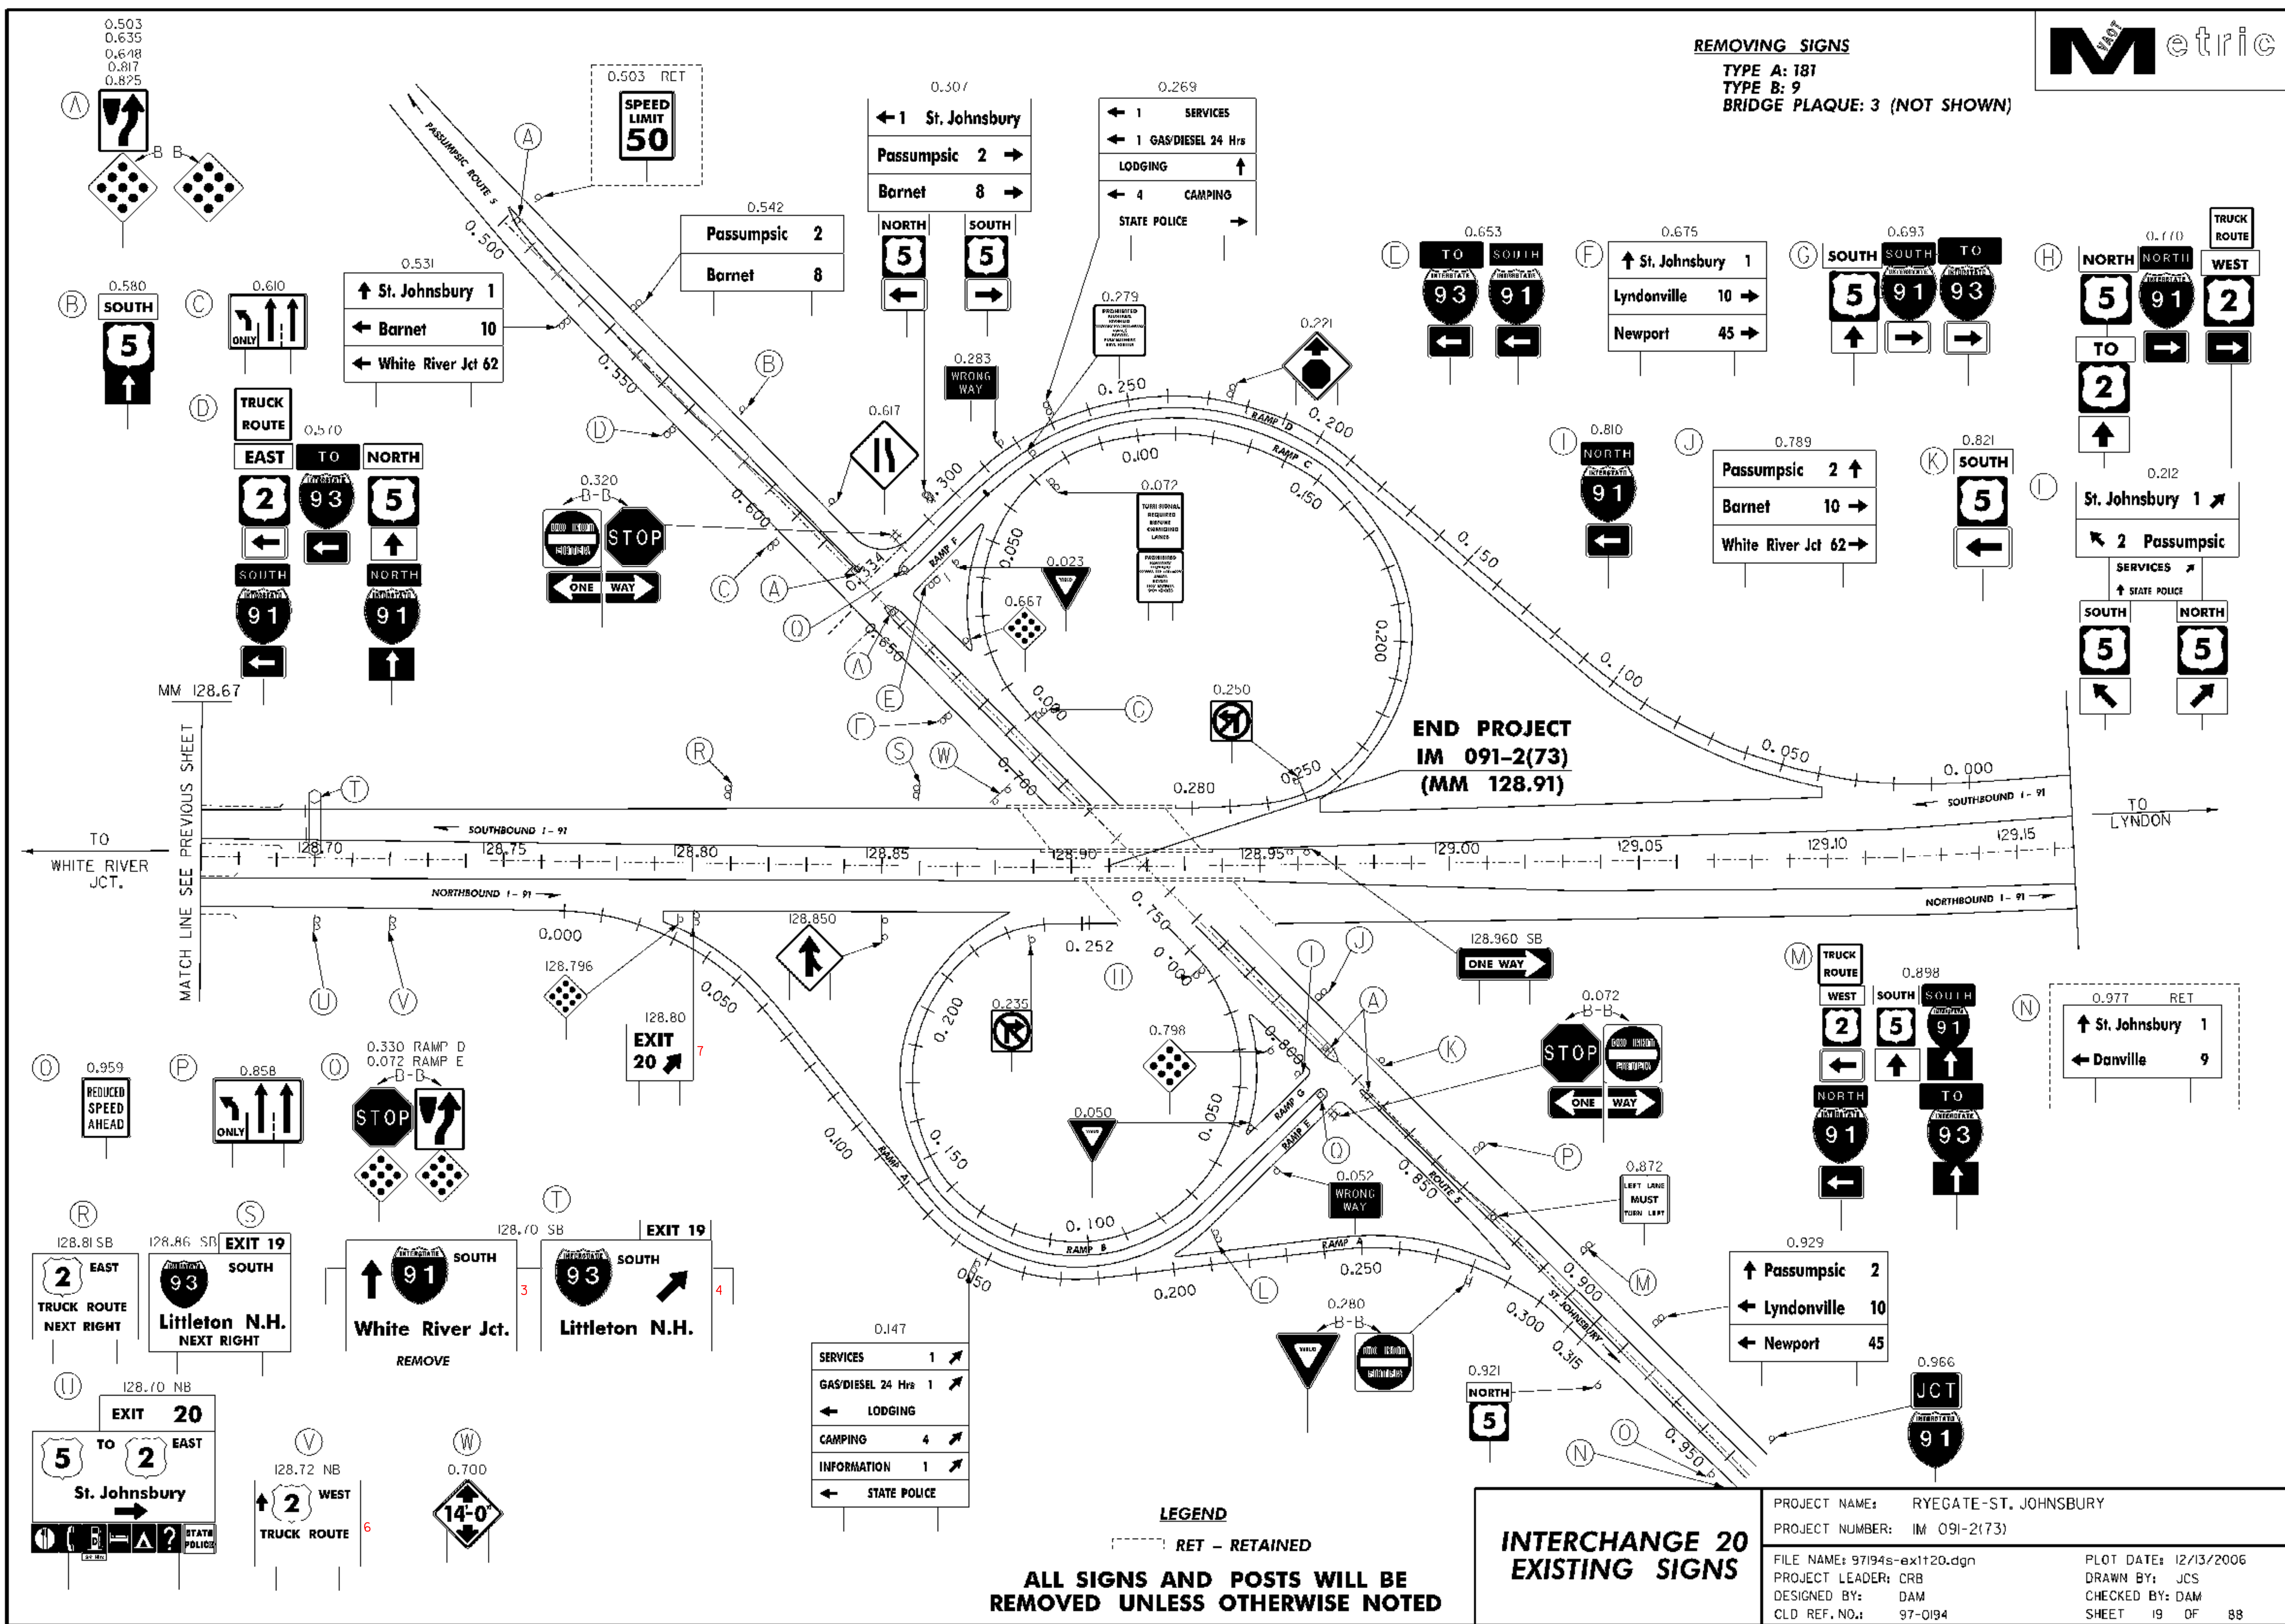

END PROJECT
 IM 091-2(73)
 (MM 128.91)

| | | |
|-------------------|---|---|
| SERVICES | 1 | ↗ |
| GAS/DIESEL 24 Hrs | 1 | ↗ |
| LODGING | | ↗ |
| CAMPING | 4 | ↗ |
| INFORMATION | 1 | ↗ |
| STATE POLICE | | ↗ |

LEGEND

--- RET - RETAINED

ALL SIGNS AND POSTS WILL BE REMOVED UNLESS OTHERWISE NOTED

INTERCHANGE 20
EXISTING SIGNS

| | | | |
|-----------------|-----------------------|---------------|------------|
| PROJECT NAME: | RYEGATE-ST. JOHNSBURY | PLOT DATE: | 12/13/2006 |
| PROJECT NUMBER: | IM 091-2(73) | DRAWN BY: | JCS |
| FILE NAME: | 97194s-ex1120.dgn | CHECKED BY: | DAM |
| PROJECT LEADER: | CRB | CLD REF. NO.: | 97-0194 |
| DESIGNED BY: | DAM | SHEET | 19 OF 88 |