

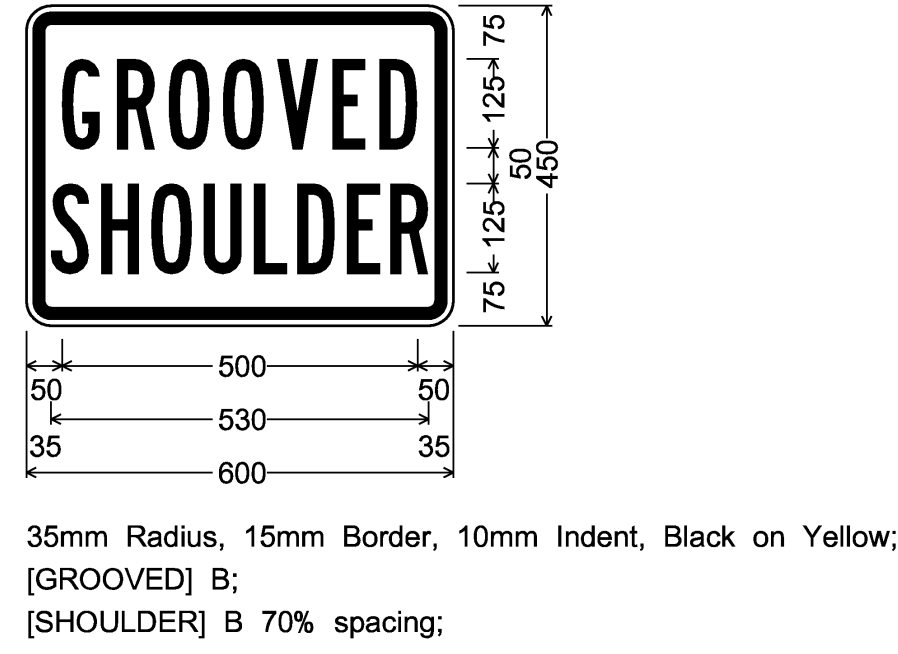
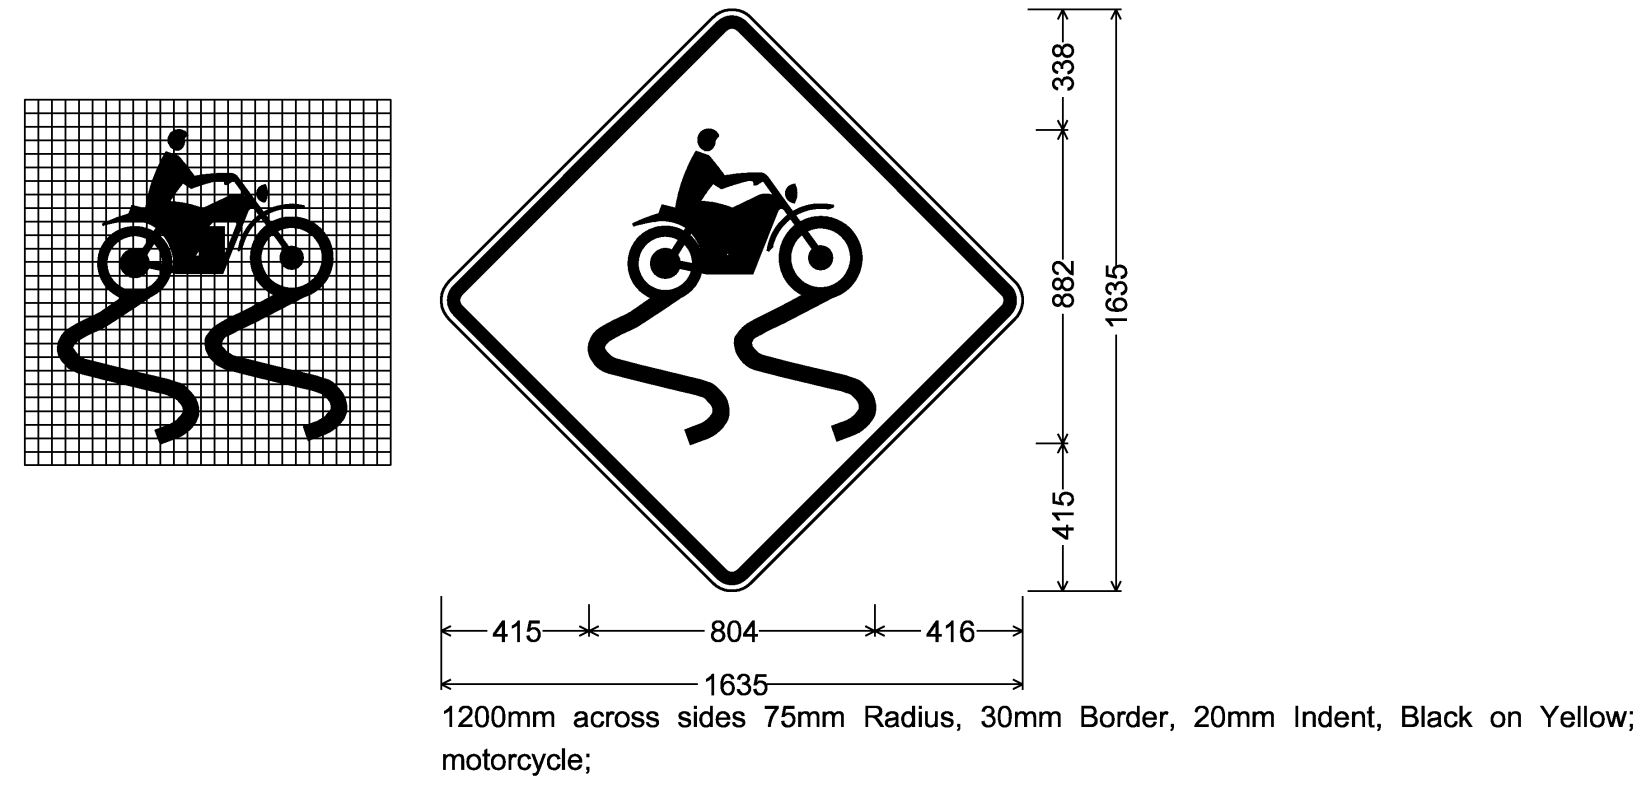
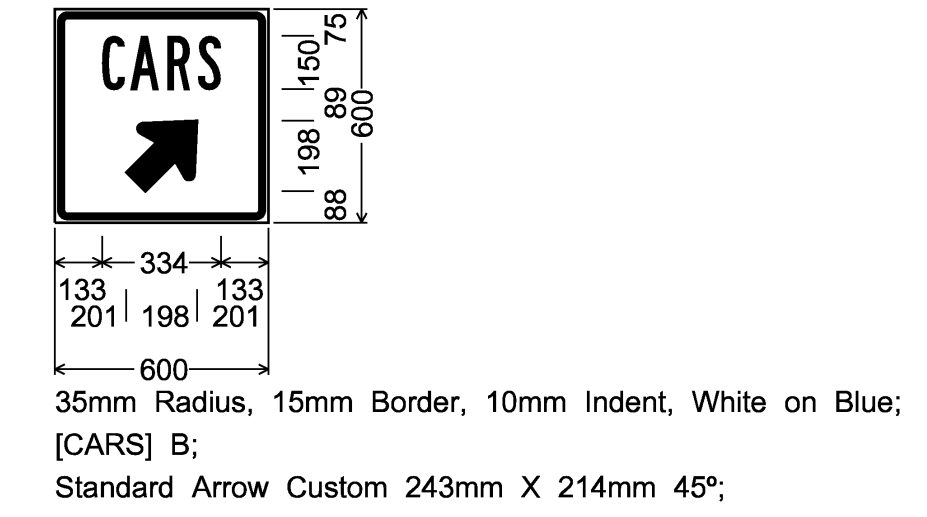



MISC.

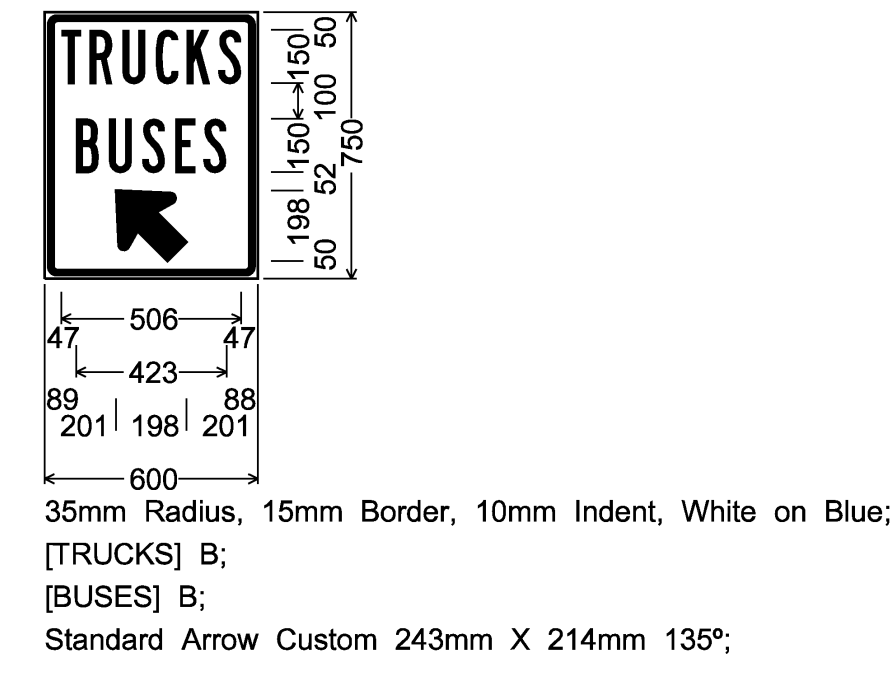


PARKING AREA SCENIC VIEW

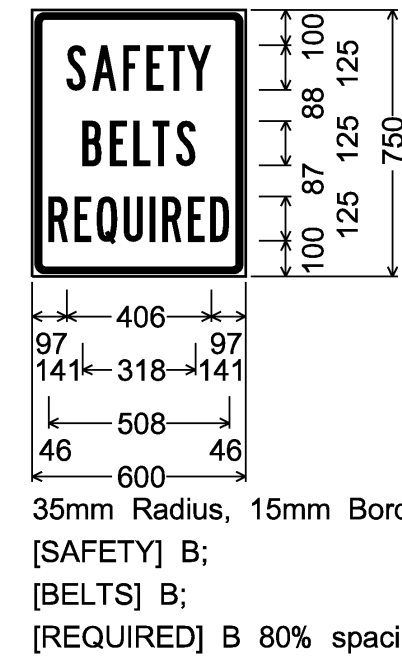


MISC.

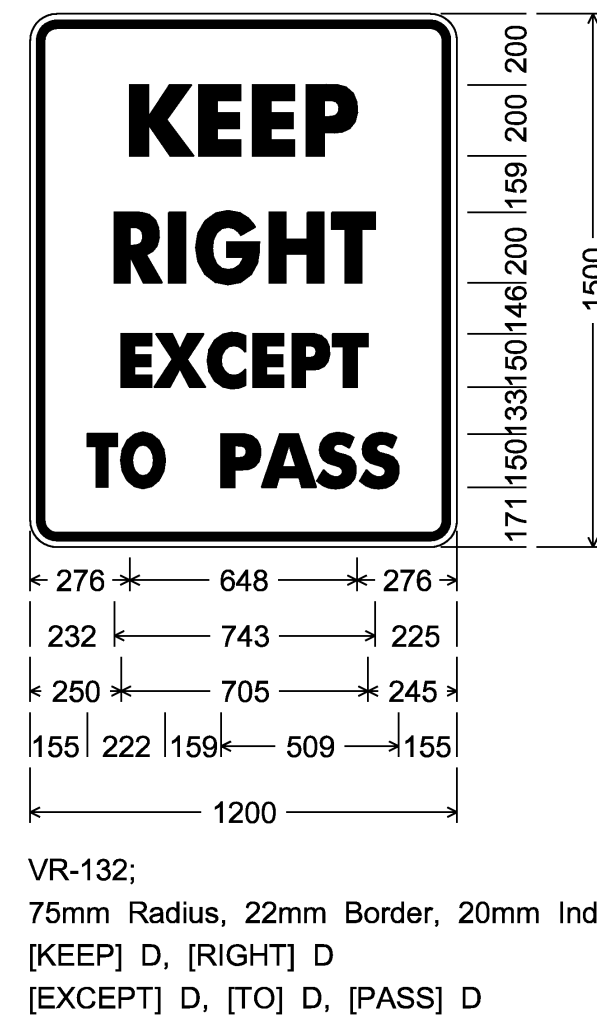

MISC.

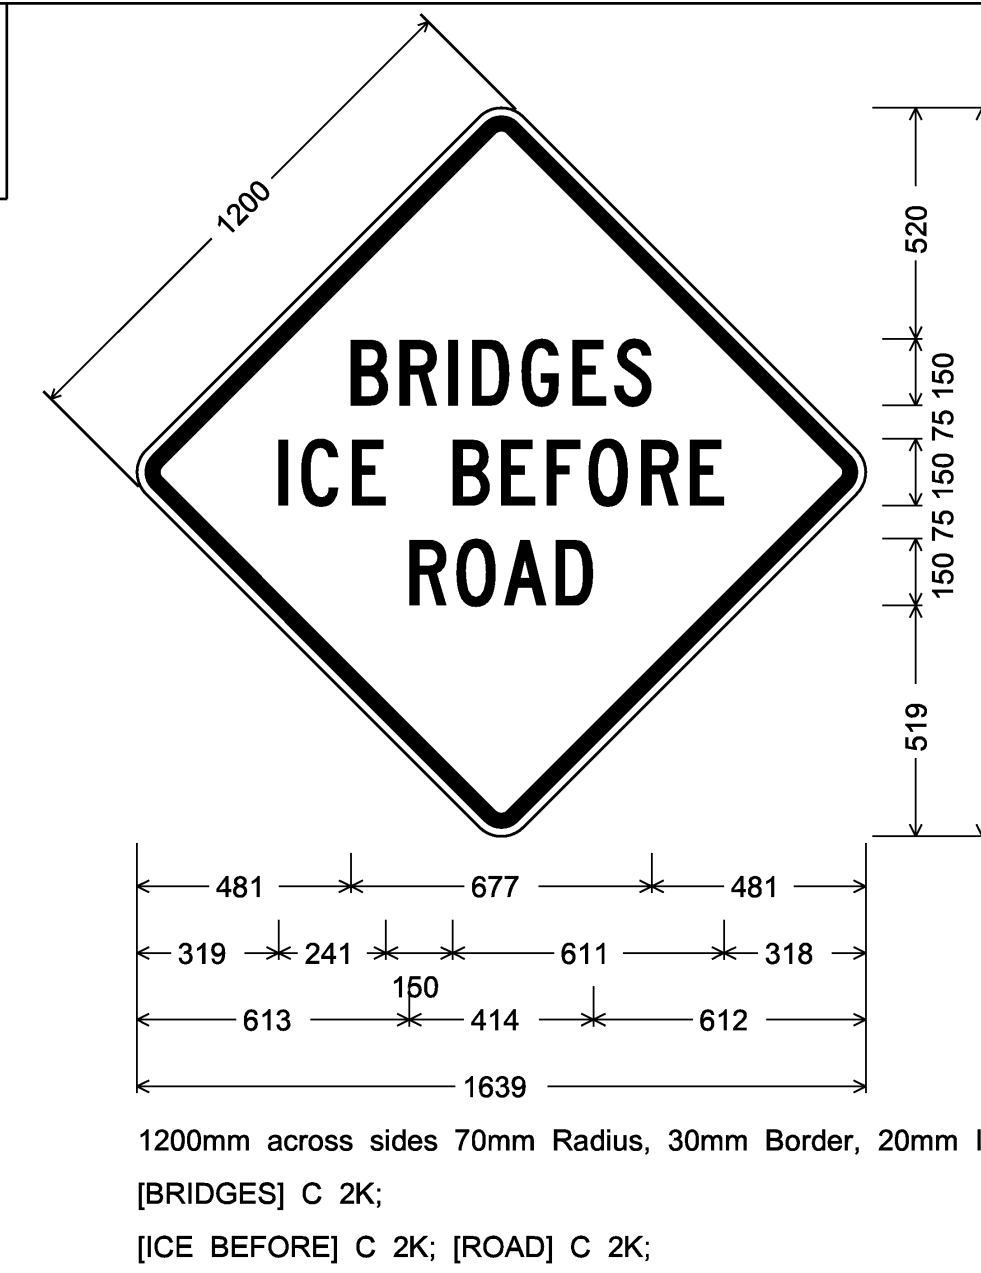

MISC.

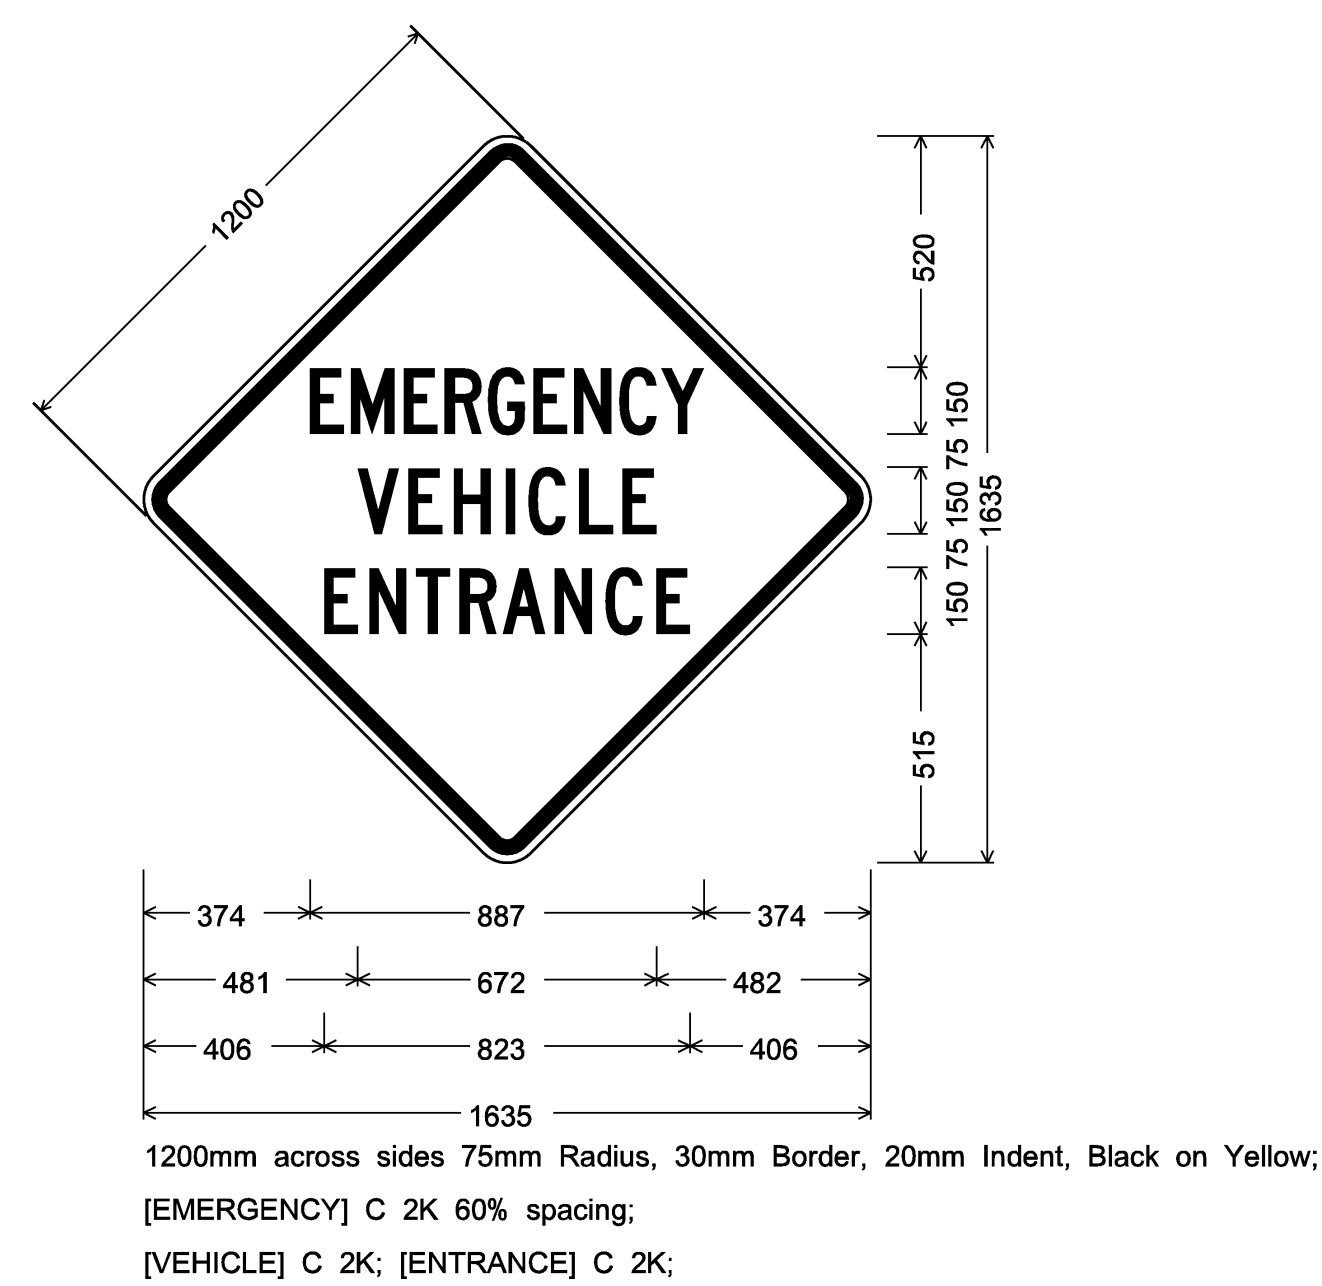

SEE GENERAL SIGN DETAIL NOTES ON SHEET 72.

**SIGN DETAIL SHEET 6**

PROJECT NAME:	RYEGATE-ST. JOHNSBURY	PLOT DATE:	12/13/2006
PROJECT NUMBER:	IM 09I-2(73)	DRAWN BY:	JCS
FILE NAME:	97194s-details.dgn	CHECKED BY:	DAM
PROJECT LEADER:	CRB	SHEET	77 OF 88
DESIGNED BY:	PTS		
CLD REF. NO.:	97-0194		